



CHANDIGARH
PROJECT

• THIS DRG. IS THE PROPERTY OF THE DEPTT. OF ARCHITECTURE, CHANDIGARH U.T. AND FORMERLY OF THE P.B. GOVT AND MUST NOT BE ALTERED, COPIED OR USED IN WHOLE OR IN PART WITHOUT THE PERMISSION OF THIS DEPTT. IN WRITING.
• THIS DRG. IS ACTUALLY TRACED FROM DRG. No. 4 OF JOB No. 68/C ON DATED: APRIL 1974 Sd/

NOTE:- THIS DRAWING HAS BEEN COMPUTERISED ON 21-01-09 FROM DRG. No. 4, JOB No. 68/C.

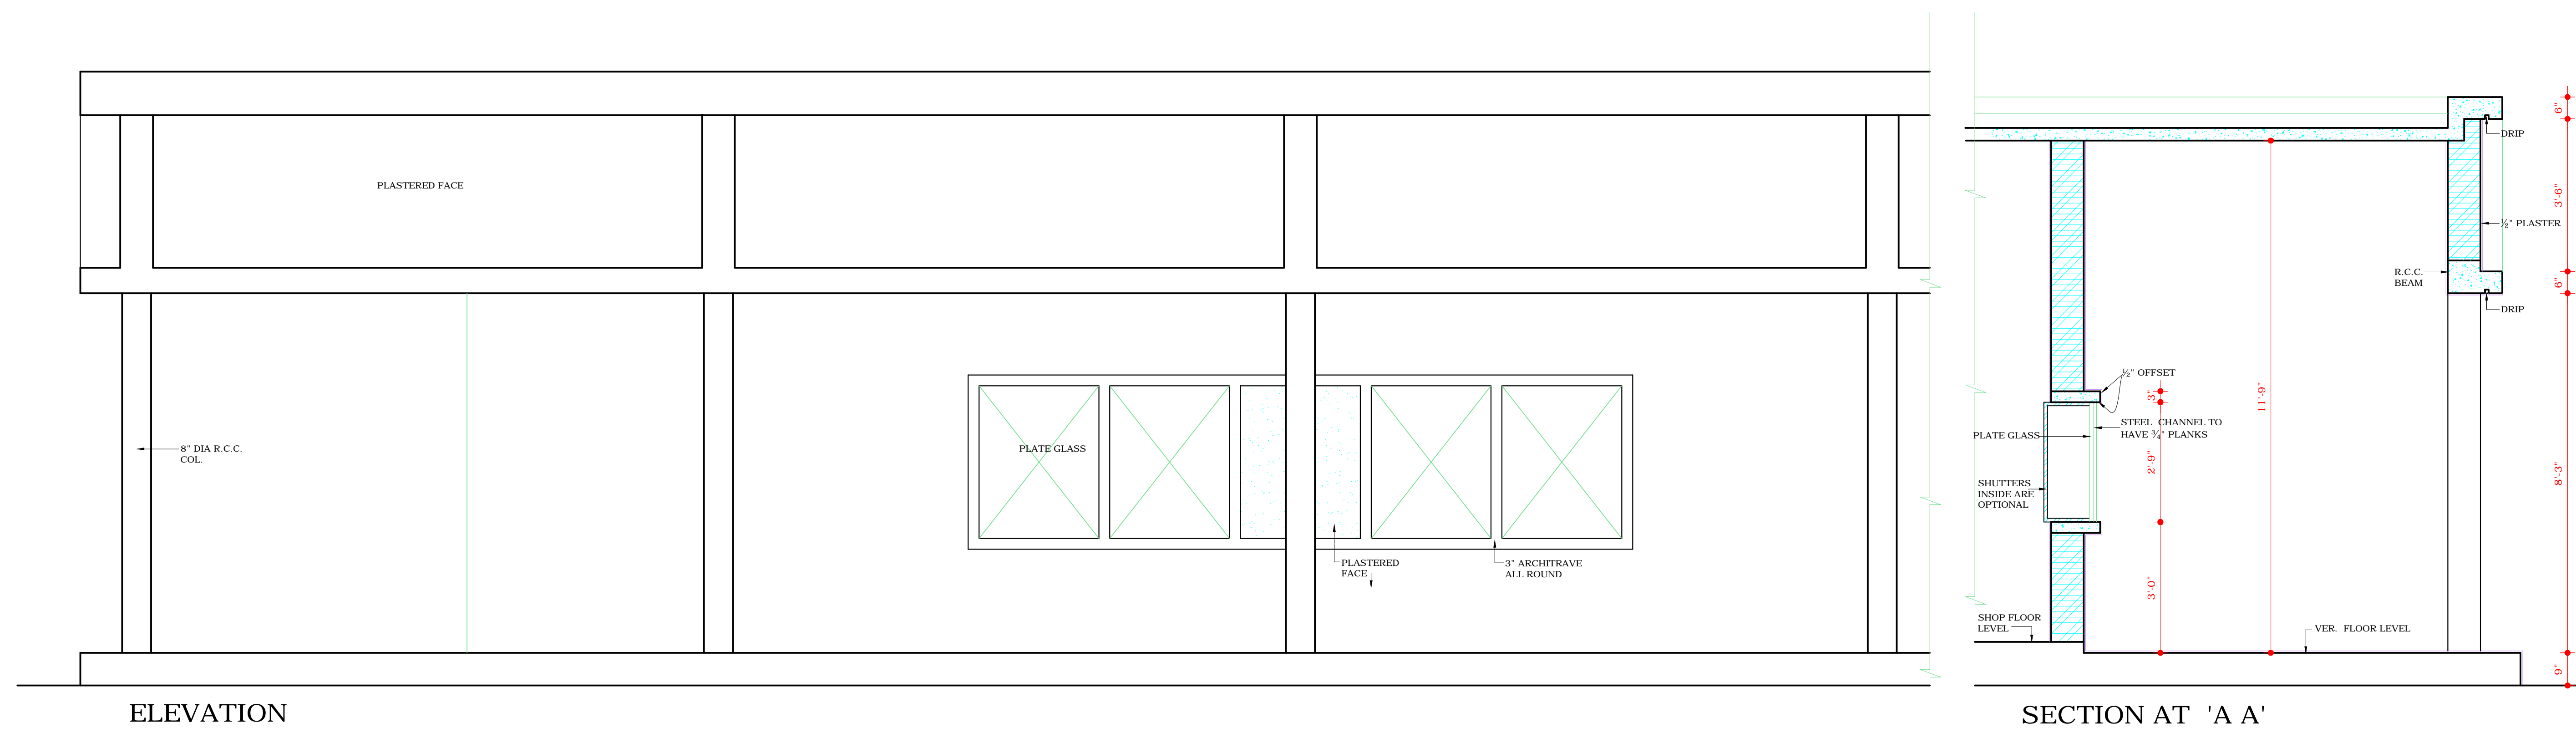

COPYRIGHT:
DEPARTMENT OF URBAN PLANNING
CHANDIGARH ADMINISTRATION

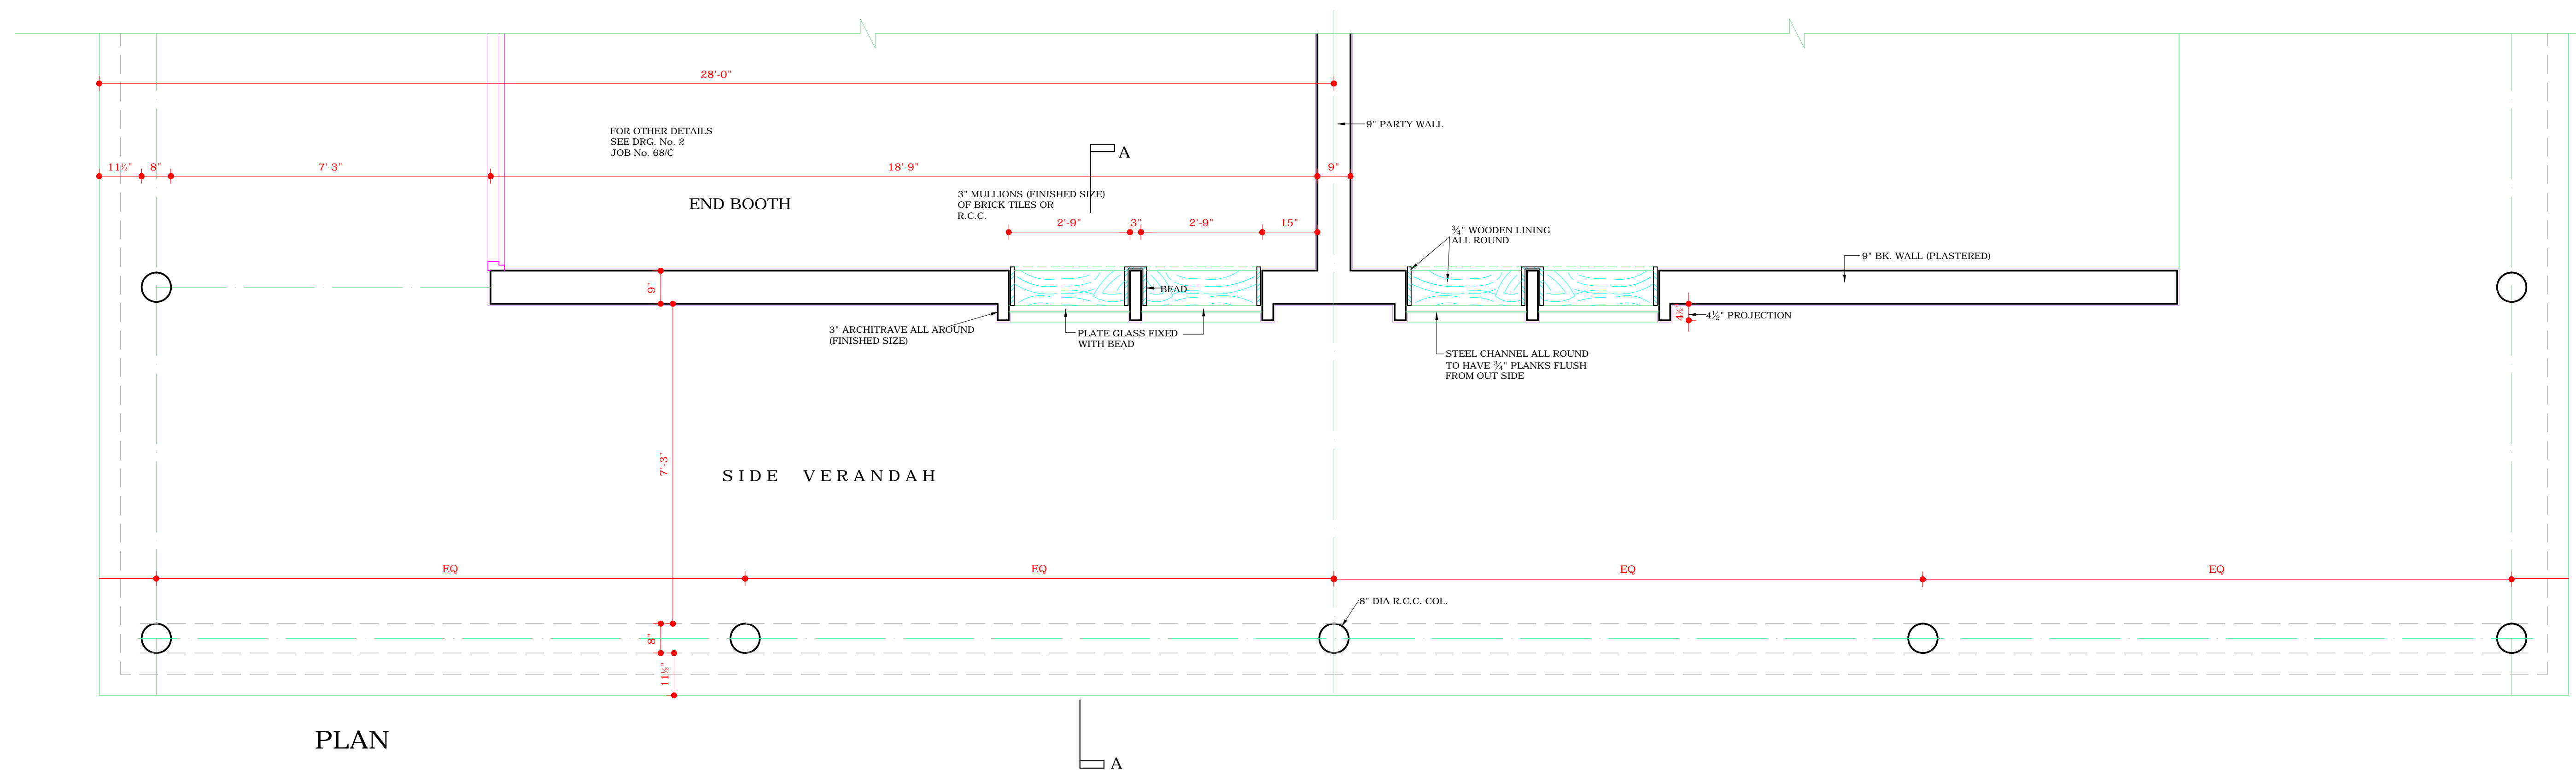

S.NO.	DESCRIPTION	DATE	SIGN
-------	-------------	------	------

REVISIONS

CHIEF ARCHITECT	Sd/- B.P. MATHUR JUNIOR ARCHITECT
ARCHITECT	ATTESTED TRUE COPY Sd/- KUREKAR 28.X.74 ASSTT. ARCHITECT

OFFICE OF THE
CHIEF ARCHITECT.
CHANDIGARH, U.T.

SCALE = 1/2" INCH TO A FOOT DATE -

DRAWN S.D.S Sd/-	DRG. No. 4	JOB No. 68/C
---------------------	---------------	-----------------

REVISED SCHEME
FOR (STANDARD BOOTH)
SHOWING DETAIL OF
CORNER BOOTH
(SHOW WINDOW)

DISCLAIMER

THOUGH EVERY CARE HAS BEEN TAKEN TO PROVIDE THE CORRECT VERSION OF THE ARCHITECTURAL CONTROL ON THIS DIGITIZED (PDF) FORMAT, YET IN CASE OF ANY DISCREPANCY, THE MASTER COPY OF THE ARCHITECTURAL CONTROL APPLICABLE ON EACH SUCH SITE, AS AVAILABLE IN THE COMMERCIAL RECORD OF THE OFFICE OF CHIEF ARCHITECT OR HER/HIS INTERPRETATION WILL OVERRULE THE DIGITIZED FORMAT.