


DEPARTMENT OF
URBAN PLANNING
CHANDIGARH ADMN.

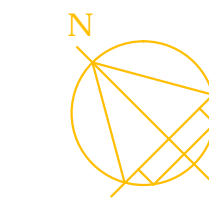

S.NO. NOTES

1. THIS DRG. IS THE PROPERTY OF THE DEPTT. OF URBAN PLANNING U.T. CHD. AND IT MUST NOT BE ALTERED, COPIED OR USED IN WHOLE OR IN PART WITHOUT THE PERMISSION OF THIS DEPTT. IN WRITING.

S.NO. DESCRIPTION SIGN DATE

REVISIONS

CHIEF ARCHITECT

-SD-
(R.K.WADHAWAN)
24.08.96
SENIOR TOWN PLANNER

-SD-
(P.C.KANSAL)
01.03.96
SENIOR ARCHITECT

ARCHITECT
(P.S.SACHDEVA)
01.03.96
ASSTT.Architect

OFFICE OF THE
CHIEF ARCHITECT &
SECRETARY
CHANDIGARH U.T.

SCALE :- 40'-0" = 1"


DATE : 01.03.96

DRAWN BY JOB NO. DRG. NO.
2525 4

CHECKED BY

SERVICE BOOTHS ON DAKSHAN
MARG (WHOLE SALE CLOTH MARKET)
SECTOR - 20 C & D

LAY OUT PLAN

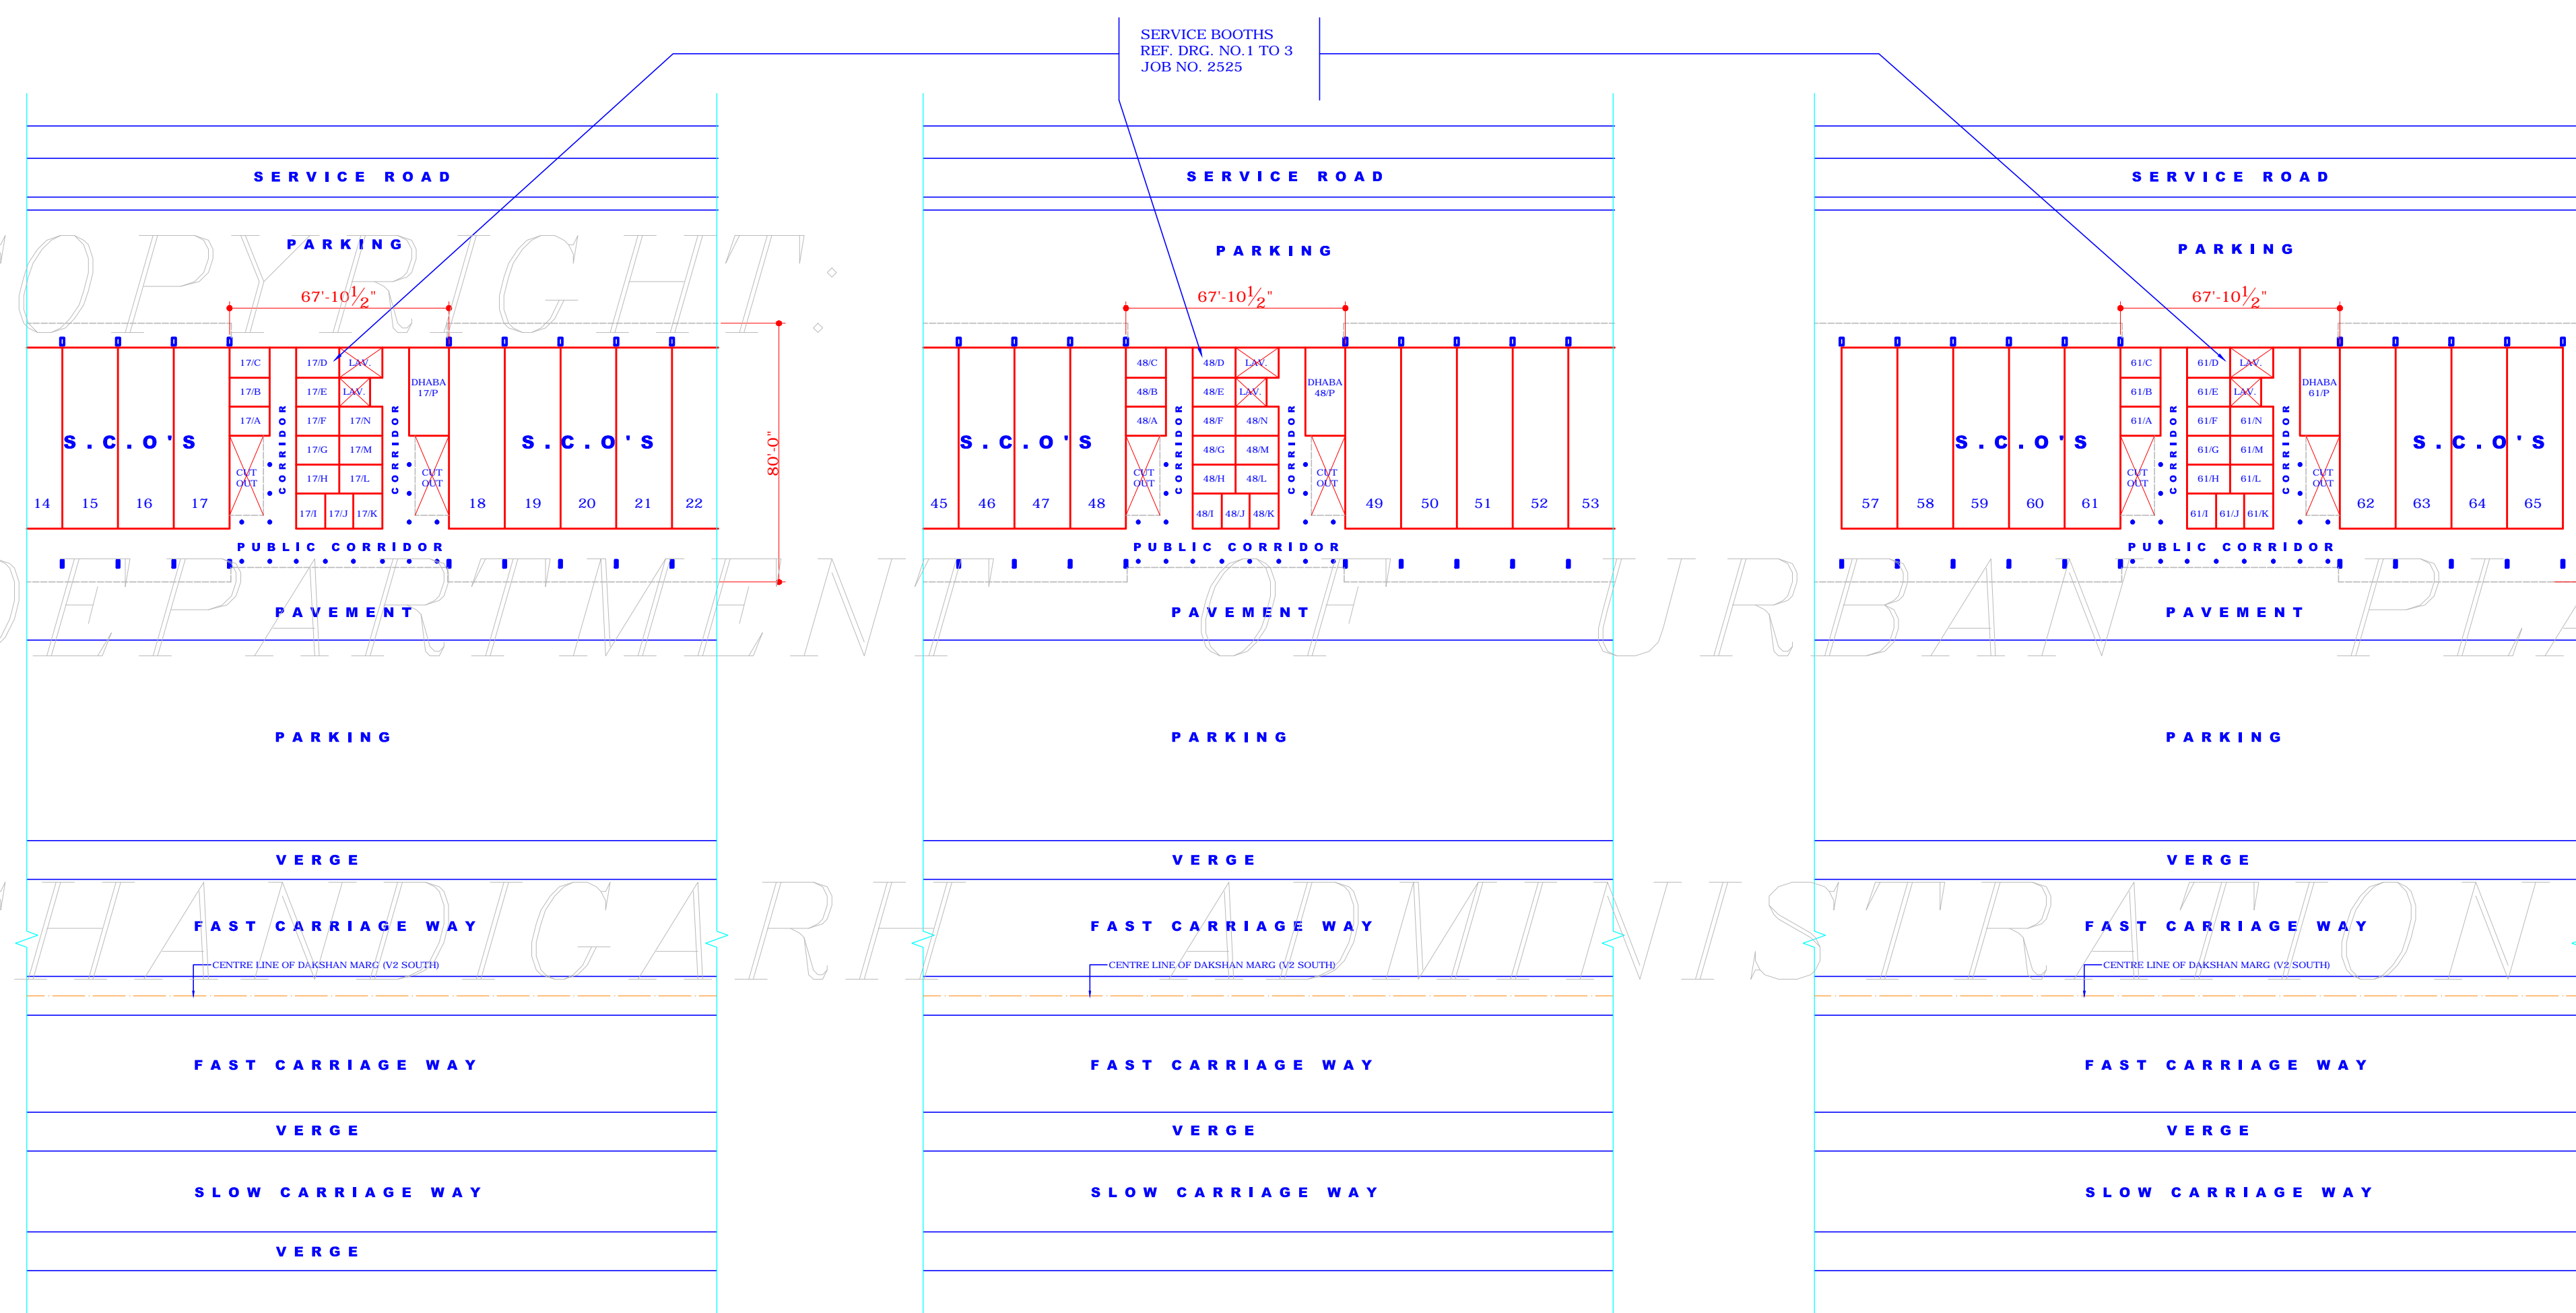

KEY PLAN OF SERVICE BOOTHS
IN BETWEEN S.C.O NO. 17 & 18
(S.C.O NO.1 TO 33)

KEY PLAN OF SERVICE BOOTHS
IN BETWEEN S.C.O NO. 48 & 49
(S.C.O NO.34 TO 76)

KEY PLAN OF SERVICE BOOTHS
IN BETWEEN S.C.O NO. 61 & 62

DISCLAIMER
THOUGH EVERY CARE HAS BEEN TAKEN TO PROVIDE THE CORRECT
VERSION OF THE ARCHITECTURAL CONTROL ON THIS DIGITIZED (PDF)
FORMAT, YET IN CASE OF ANY DISCREPANCY, THE MASTER COPY OF
THE ARCHITECTURAL CONTROL, APPLICABLE ON EACH SUCH SITE, AS
AVAILABLE IN THE COMMERCIAL RECORD OF THE OFFICE OF CHIEF
ARCHITECT OR HER/HIS INTERPRETATION WILL OVERRULE THE
DIGITIZED FORMAT.