

DEPARTMENT OF ARCHITECTURE.

S.NO. NOTES.

- THIS DRG. IS THE PROPERTY OF THE DEPTT. OF ARCHITECTURE CHANDIGARH U.T. AND FORMERLY OF THE GOVT. OF PUNJAB AND MUST NOT BE ALTERED, COPIED OR USED IN WHOLE OR IN PART WITHOUT THE PERMISSION OF THIS DEPTT. IN WRITING.
- THIS DRG. IS ACTUALLY TRACED FROM DRG. No. 2 OF JOB No. 247 ON DATED 24. 9. 72. Sd/- 24. 9. 72

NOTE:- THIS DRAWING IS THE COMPUTERISED REPRODUCTION OF ORIGINAL DRG. No. 2 OF JOB No. 247 DATED- 19-05-09

S.No. DESCRIPTION DATE SIGN

REVISIONS


S. L. VARMA 21. 9. 70 CHIEF ADMINISTRATOR	M. N. SHARMA 21. 9. 70 CHIEF ARCHITECT.
P. JEANERET SENIOR ARCHITECT.	ATTESTED Sd/- KUREKAR 28. 9. 72 ASSTT. ARCHITECT.

OFFICE OF THE CHIEF ARCHITECT CHANDIGARH. U.T.

SCALE - 1/4" INCH TO A FOOT DATE -

DRAWN Sd/- 24th Sept. 1972 CHECKED	DRG. No. 2	JOB No. 247
---	---------------	----------------

BOOTHS.
SECTOR - 21
PLAN.

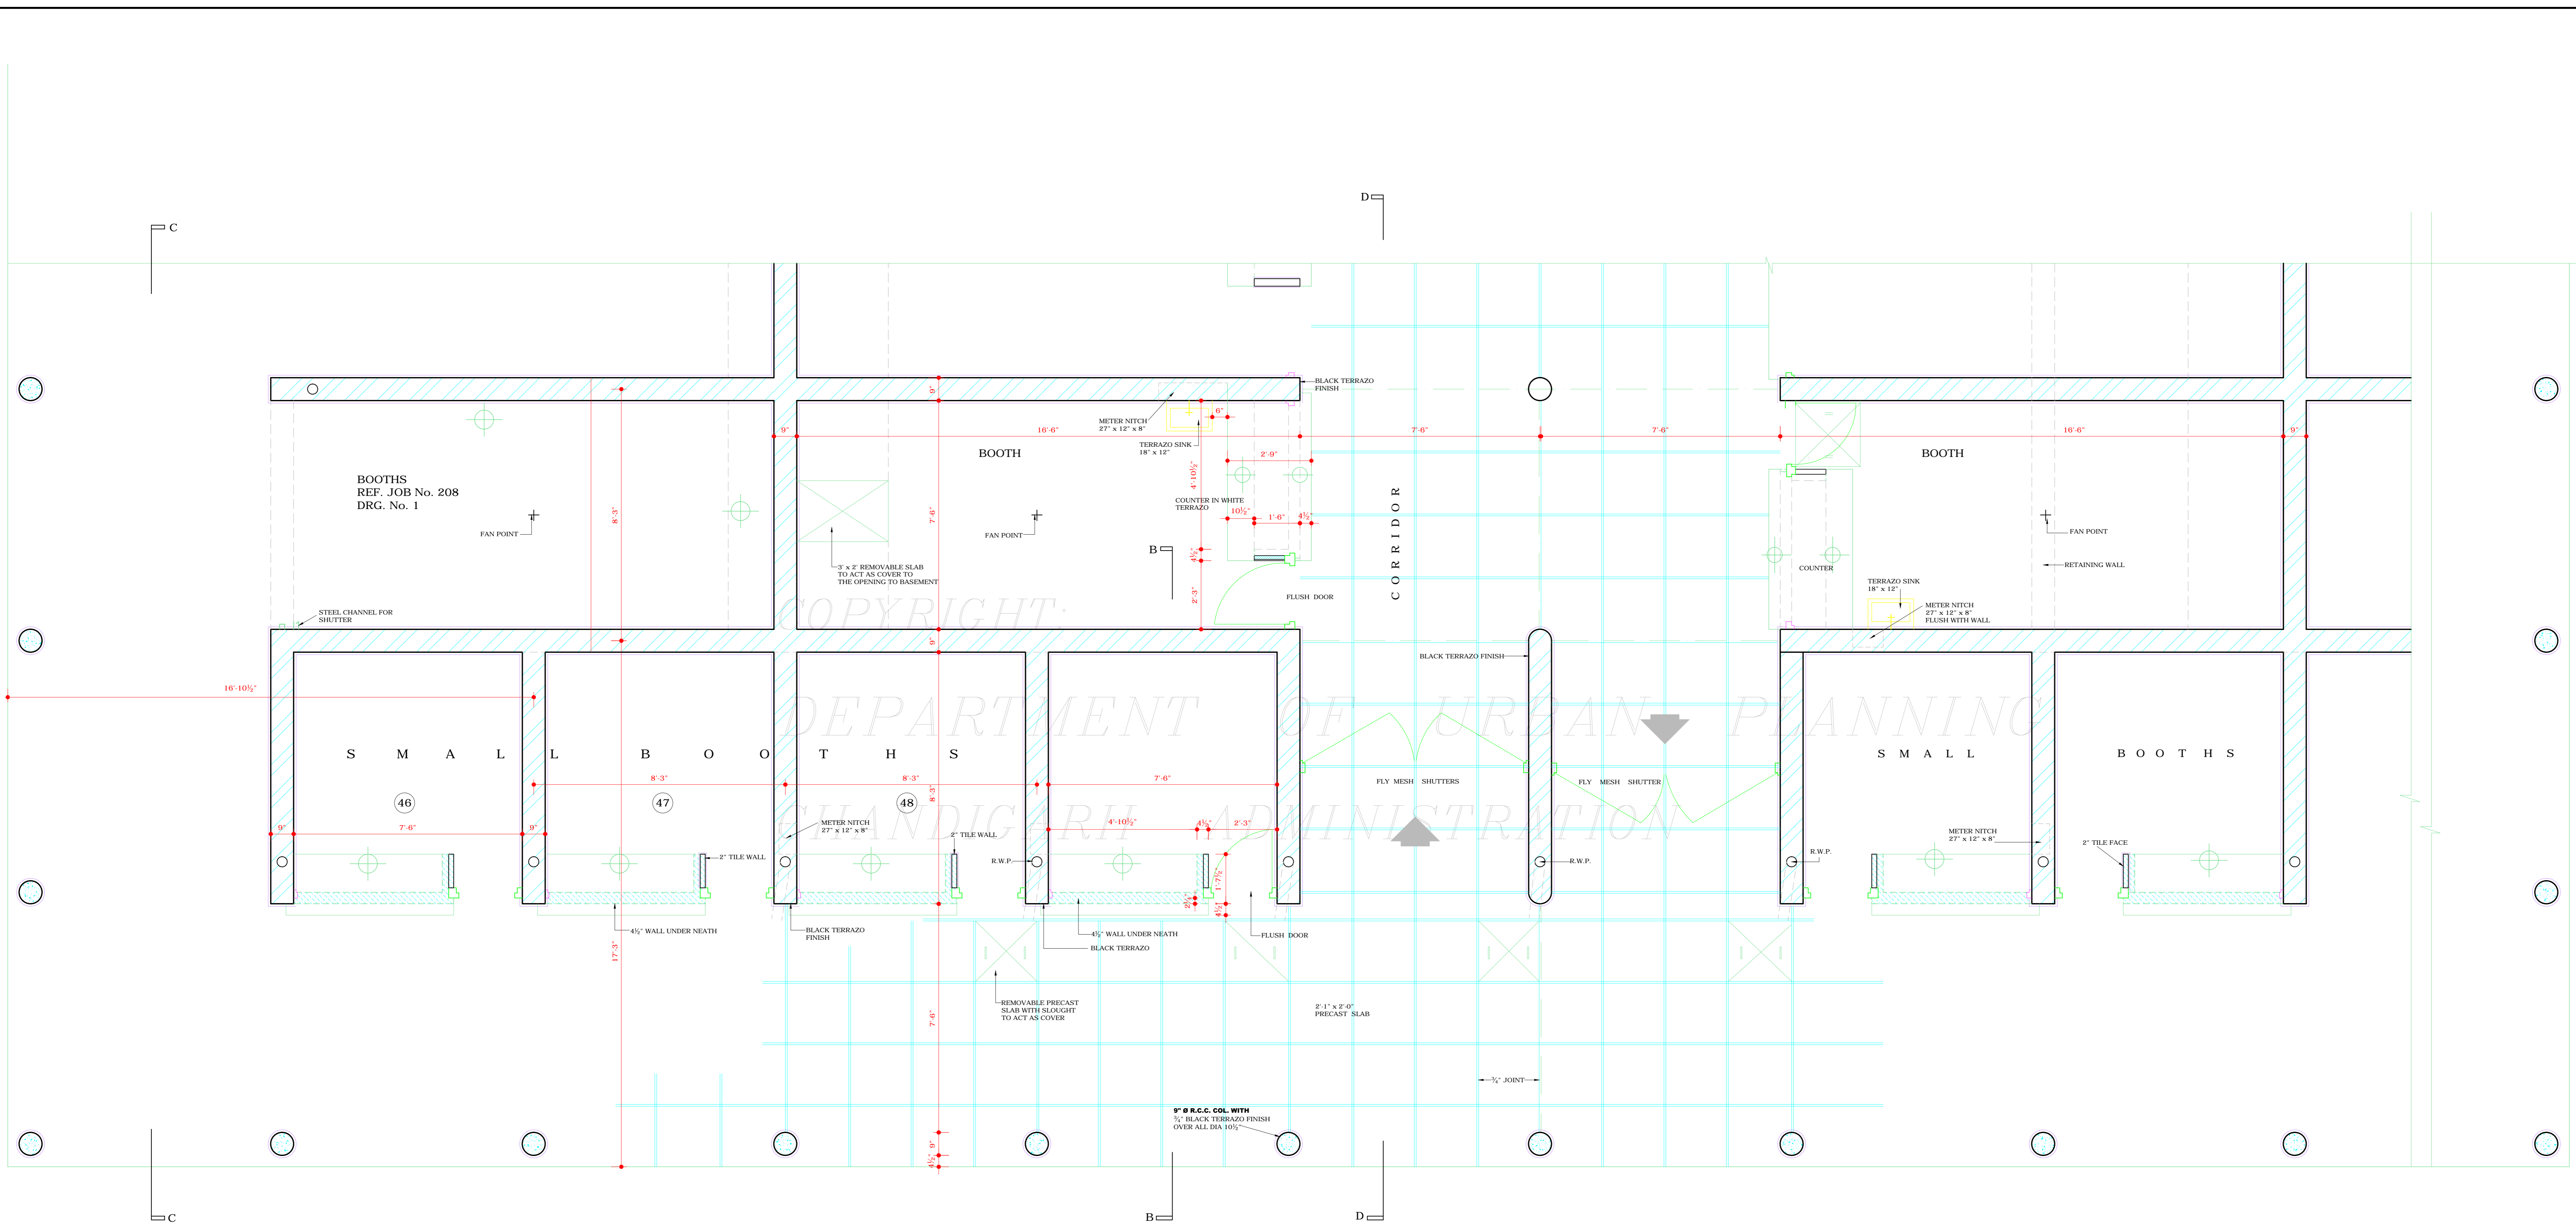

DISCLAIMER
THOUGH EVERY CARE HAS BEEN TAKEN TO PROVIDE THE CORRECT VERSION OF THE ARCHITECTURAL CONTROL ON THIS DIGITIZED (PDF) FORMAT, YET IN CASE OF ANY DISCREPANCY, THE MASTER COPY OF THE ARCHITECTURAL CONTROL APPLICABLE ON EACH SUCH SITE, AS AVAILABLE IN THE COMMERCIAL RECORD OF THE OFFICE OF CHIEF ARCHITECT OR HER/HIS INTERPRETATION WILL OVERRULE THE DIGITIZED FORMAT.