


DEPARTMENT OF ARCHITECTURE.

PROPOSED ADVT. PANEL		EXISTING ADVT. PANEL		TOTAL AREA	
[Light Blue Box]		[White Box]		271.8	□'
[White Box]		[Light Blue Box]		282.09	□'

DETAIL OF SIZE AND AREA						
	WIDTH	HEIGHT	MAX. DEPTH	DISTANCE FROM BUILDING LINE	AREA	NO.
(A)	33'-4 1/2"	2'-10"	0'-4"	-	94.56	1
(B)	33'-4 1/2"	5'-7 1/2"	-	9 1/2" BEHIND	187.53	1
(C)	10'-0"	3'-7"	0'-4"	-	72.60	2
(D)	33'-4 1/2"	3'-0"	-	9 1/2" BEHIND	100.1	1
(E)	33'-4 1/2"	3'-0"	-	9 1/2" BEHIND	100.1	1

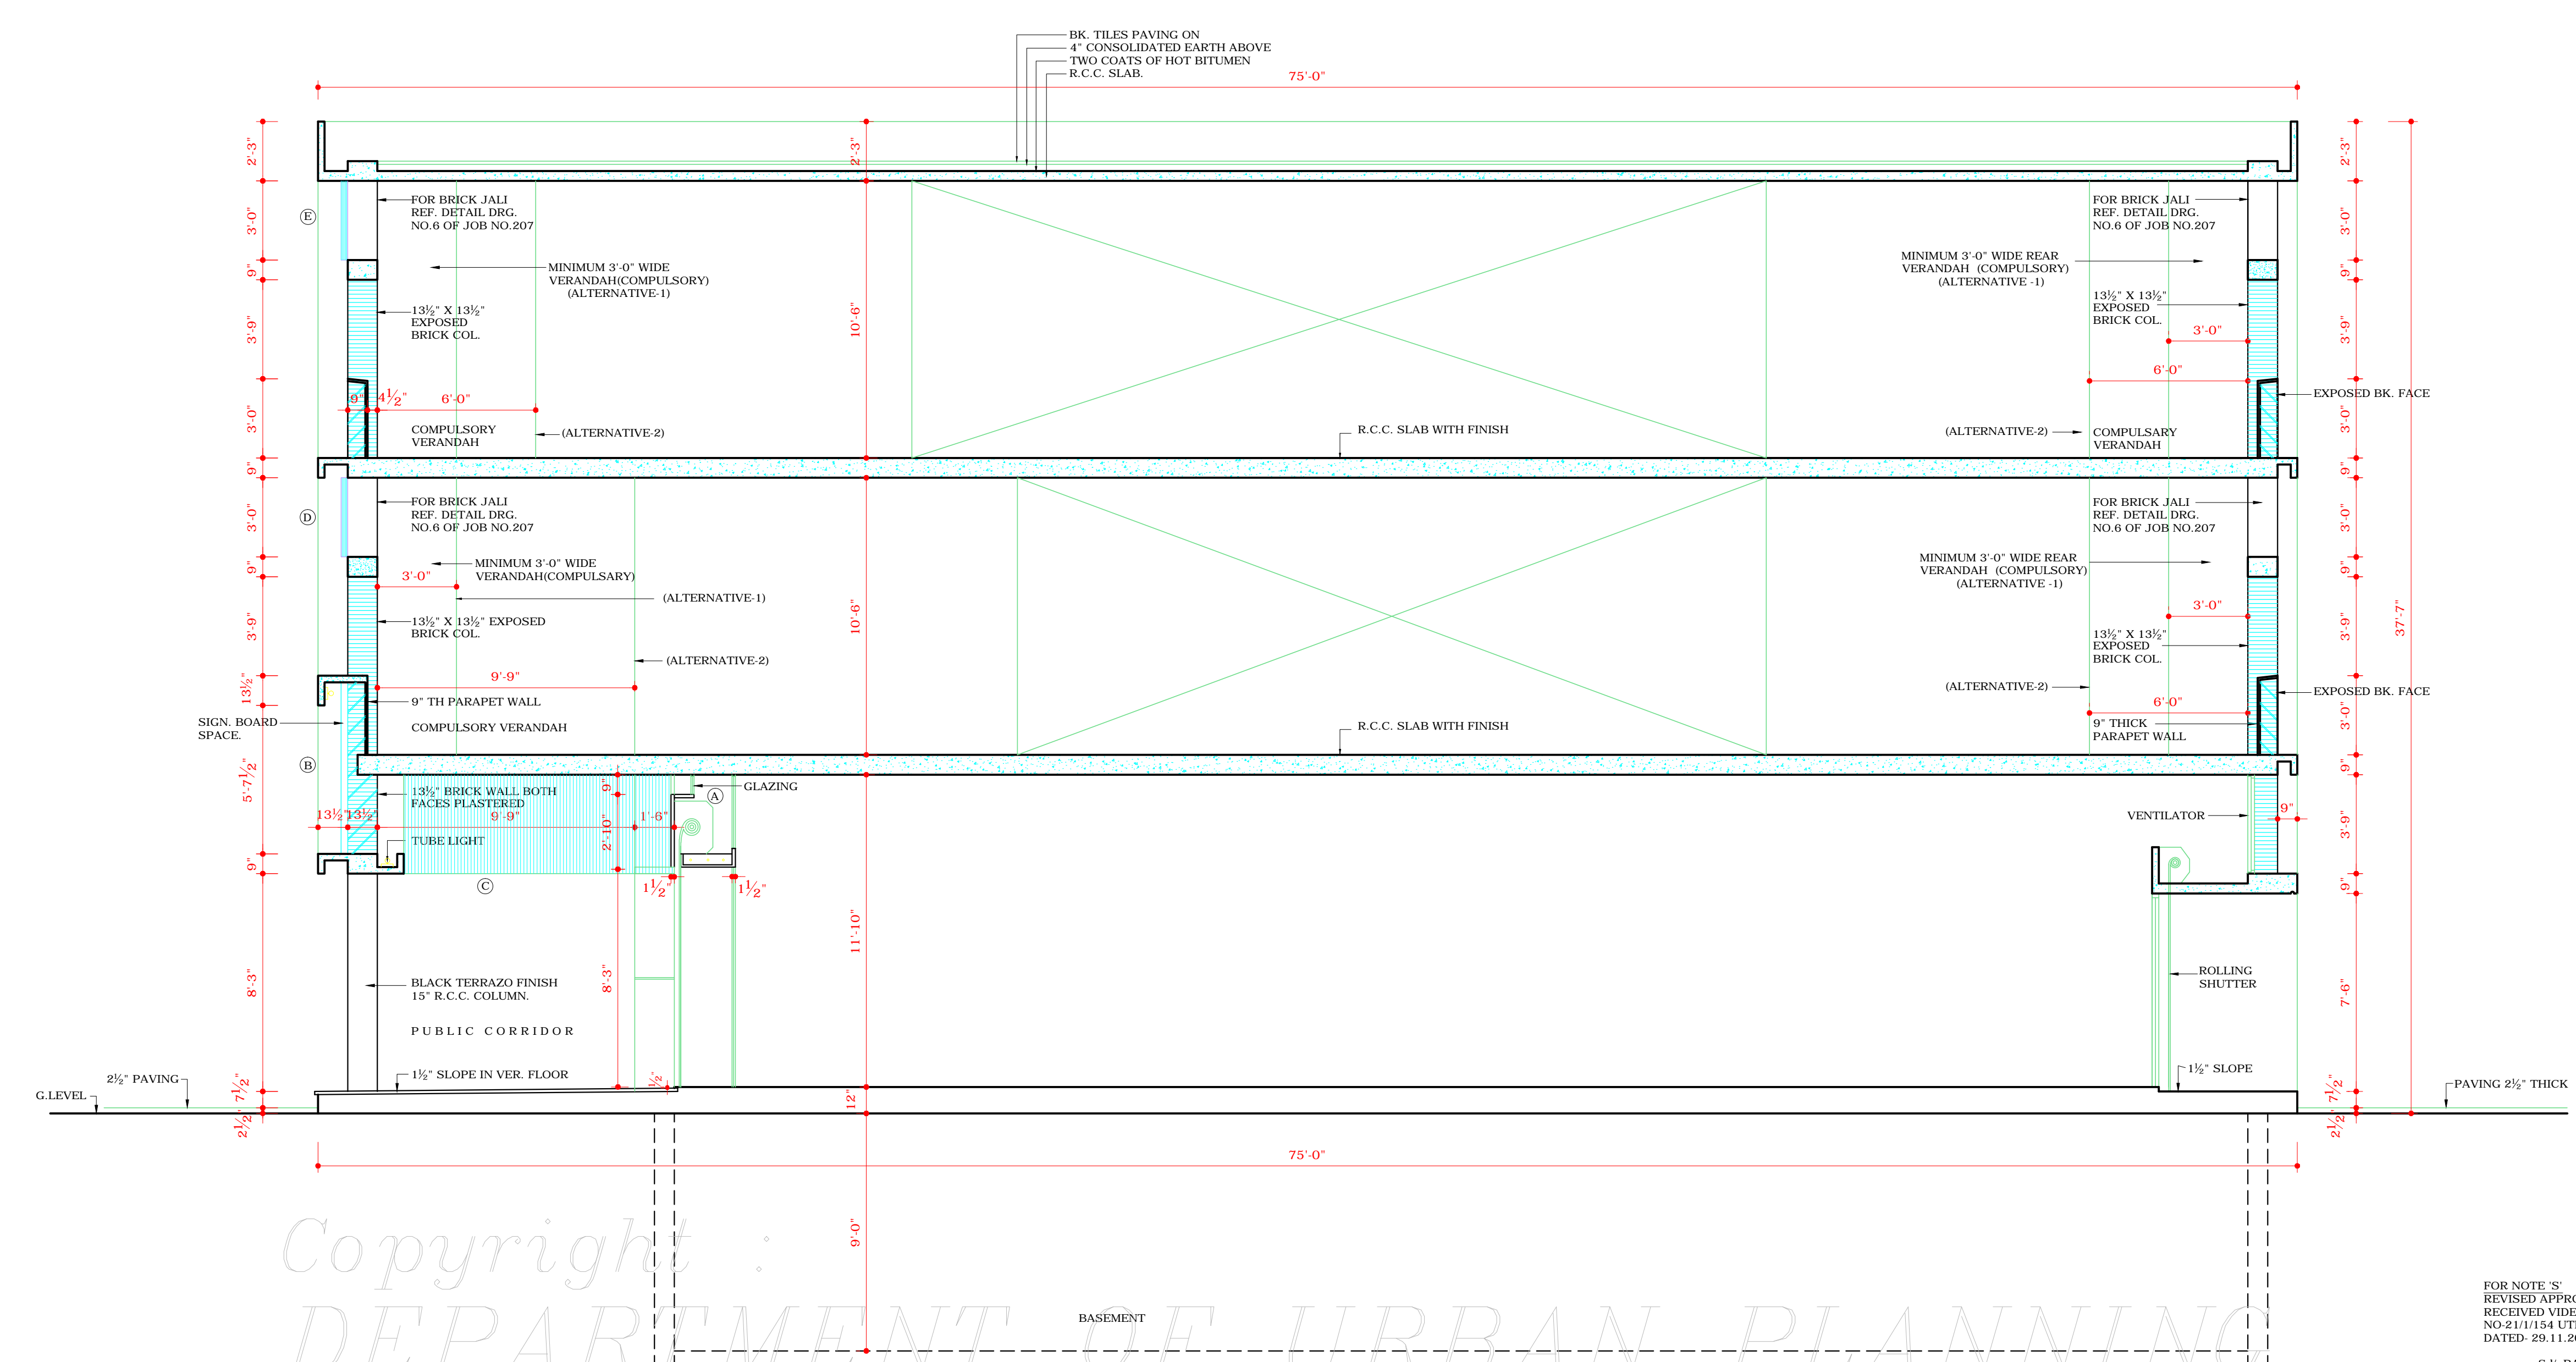

SEC. AT AA'

NOTES:

THIS DRG. IS THE PROPERTY OF THE DEPTT. OF ARCHITECTURE, CHANDIGARH U.T. AND FORMERLY THE GOVT. OF PUNJAB AND MUST NOT BE ALTERED, COPIED OR USED IN WHOLE OR IN PART WITHOUT THE PERMISSION OF THIS DEPTT. IN WRITING.

THE ADDITIONAL ADVERTISEMENT PANELS SHALL BE ALLOWED ONLY TO SUBJECT TO THE PAYMENT OF CHARGES AS DECIDED BY THE ADMINISTRATION / MC CHANDIGARH.

Sd/ RENU SAIGAL  
CHIEF ARCHITECT

Sd/ A.K. SABHARWAL  
SR. ARCHITECT

Sd/ KAPIL SETIA  
ARCHITECT

Sd/ GAURAV SETHI  
ASSTT. ARCHITECT

APPROVAL OF THE CHIEF ADMINISTRATOR RECEIVED VIDE HIS OFFICE MEMO. NO. 21/1/235 - UTHI (3) - 2003 DATED - 30/ 7/ 04

Sd/ KARAN AVTAR SINGH 28 / 7 / 04  
CHIEF ADMINISTRATOR  
CHANDIGARH U.T.

NOTE : THIS DRAWING IS THE COMPUTERISED REPRODUCTION OF ORIGINAL DRG. No.5 . JOB No. 879 DATED - 04.06.08

S.NO.	DESCRIPTION	DATE	SIGN
REVISIONS			

Sd/- CHIEF ARCHITECT	Sd/- SENIOR ARCHITECT
Sd/- ARCHITECT	Sd/- ASSTT. ARCHITECT

OFFICE OF THE CHIEF ARCHITECT CHANDIGARH. U.T.

SCALE = 1/4" = 1'-0"	DATE - 4 . 9 . 74
DRAWN.	DRG NO. 5
CHECKED.	JOB NO. 879

ARCHITECTURAL CONTROL IN COMMERCIAL AREA ALONG - V2 AND V2b SECTOR- 22 A & 22 C CHANDIGARH. SECTION.

**DISCLAIMER**

THOUGH EVERY CARE HAS BEEN TAKEN TO PROVIDE THE CORRECT VERSION OF THE ARCHITECTURAL CONTROL ON THIS DIGITIZED (PDF) FORMAT, YET IN CASE OF ANY DISCREPANCY, THE MASTER COPY OF THE ARCHITECTURAL CONTROL APPLICABLE ON EACH SUCH SITE, AS AVAILABLE IN THE COMMERCIAL RECORD OF THE OFFICE OF CHIEF ARCHITECT OR HER/HIS INTERPRETATION WILL OVERRULE THE DIGITIZED FORMAT.

FOR NOTE 3:  
REVISED APPROVAL OF CHIEF ADMINISTRATOR RECEIVED VIDE HIS OFFICE MEMO NO.21/1/235 UTHI(3)/2000 / 11382 DATED - 29.11.2000

Sd/ RAKESH SINGH DT:24.11.2000  
CHIEF ADMINISTRATOR.

Sd/ K.K. MUKERJEE  
20.9.74  
CHIEF ADMINISTRATOR  
CHANDIGARH ADMINISTRATION