

S.No. NOTES.

1. THIS DRG. IS THE PROPERTY OF DEPTT. OF ARCHITECTURE CHD. FORMERLY OF P.B. GOVT. AND MUST NOT BE ALTERED COPIED OR USED IN WHOLE OR IN PART WITHOUT THE PERMISSION OF THIS DEPARTMENT IN WRITING.
2. THIS DRG. IS ACTUALLY TRACED FROM DRG. No. 5 OF JOB No. 68/B ON DATED 19.4.74. NIRMAL KUMARI.

NOTE:- THIS DRAWING IS THE COMPUTERISED REPRODUCTION OF ORIGINAL DRG No. 5 JOB No. 68/B DATED- 08-04-09

S.No. DESCRIPTION DATE SIGN

REVISION

CHIEF ADMINISTRATOR

CHIEF ARCHITECT. Sd/- P. JEANNERAT SENIOR ARCHITECT.


Sd/- B.P. MATHUR JUNIOR ARCHITECT. ASSTT. ARCHITECT.

OFFICE OF THE CHIEF-ARCHITECT CHANDIGARH

SCALE = 1/4" INCH TO A FOOT DATE - 10.12.53

DRAWN S.D. SHARMA JOB No. 68/B DRG. No. 5
 REDRAWN NIRMAL KUMARI

SHOPPING CENTRE AN-NEXE SECTOR 22-D. PLAN SHOWING JUNCTION A.

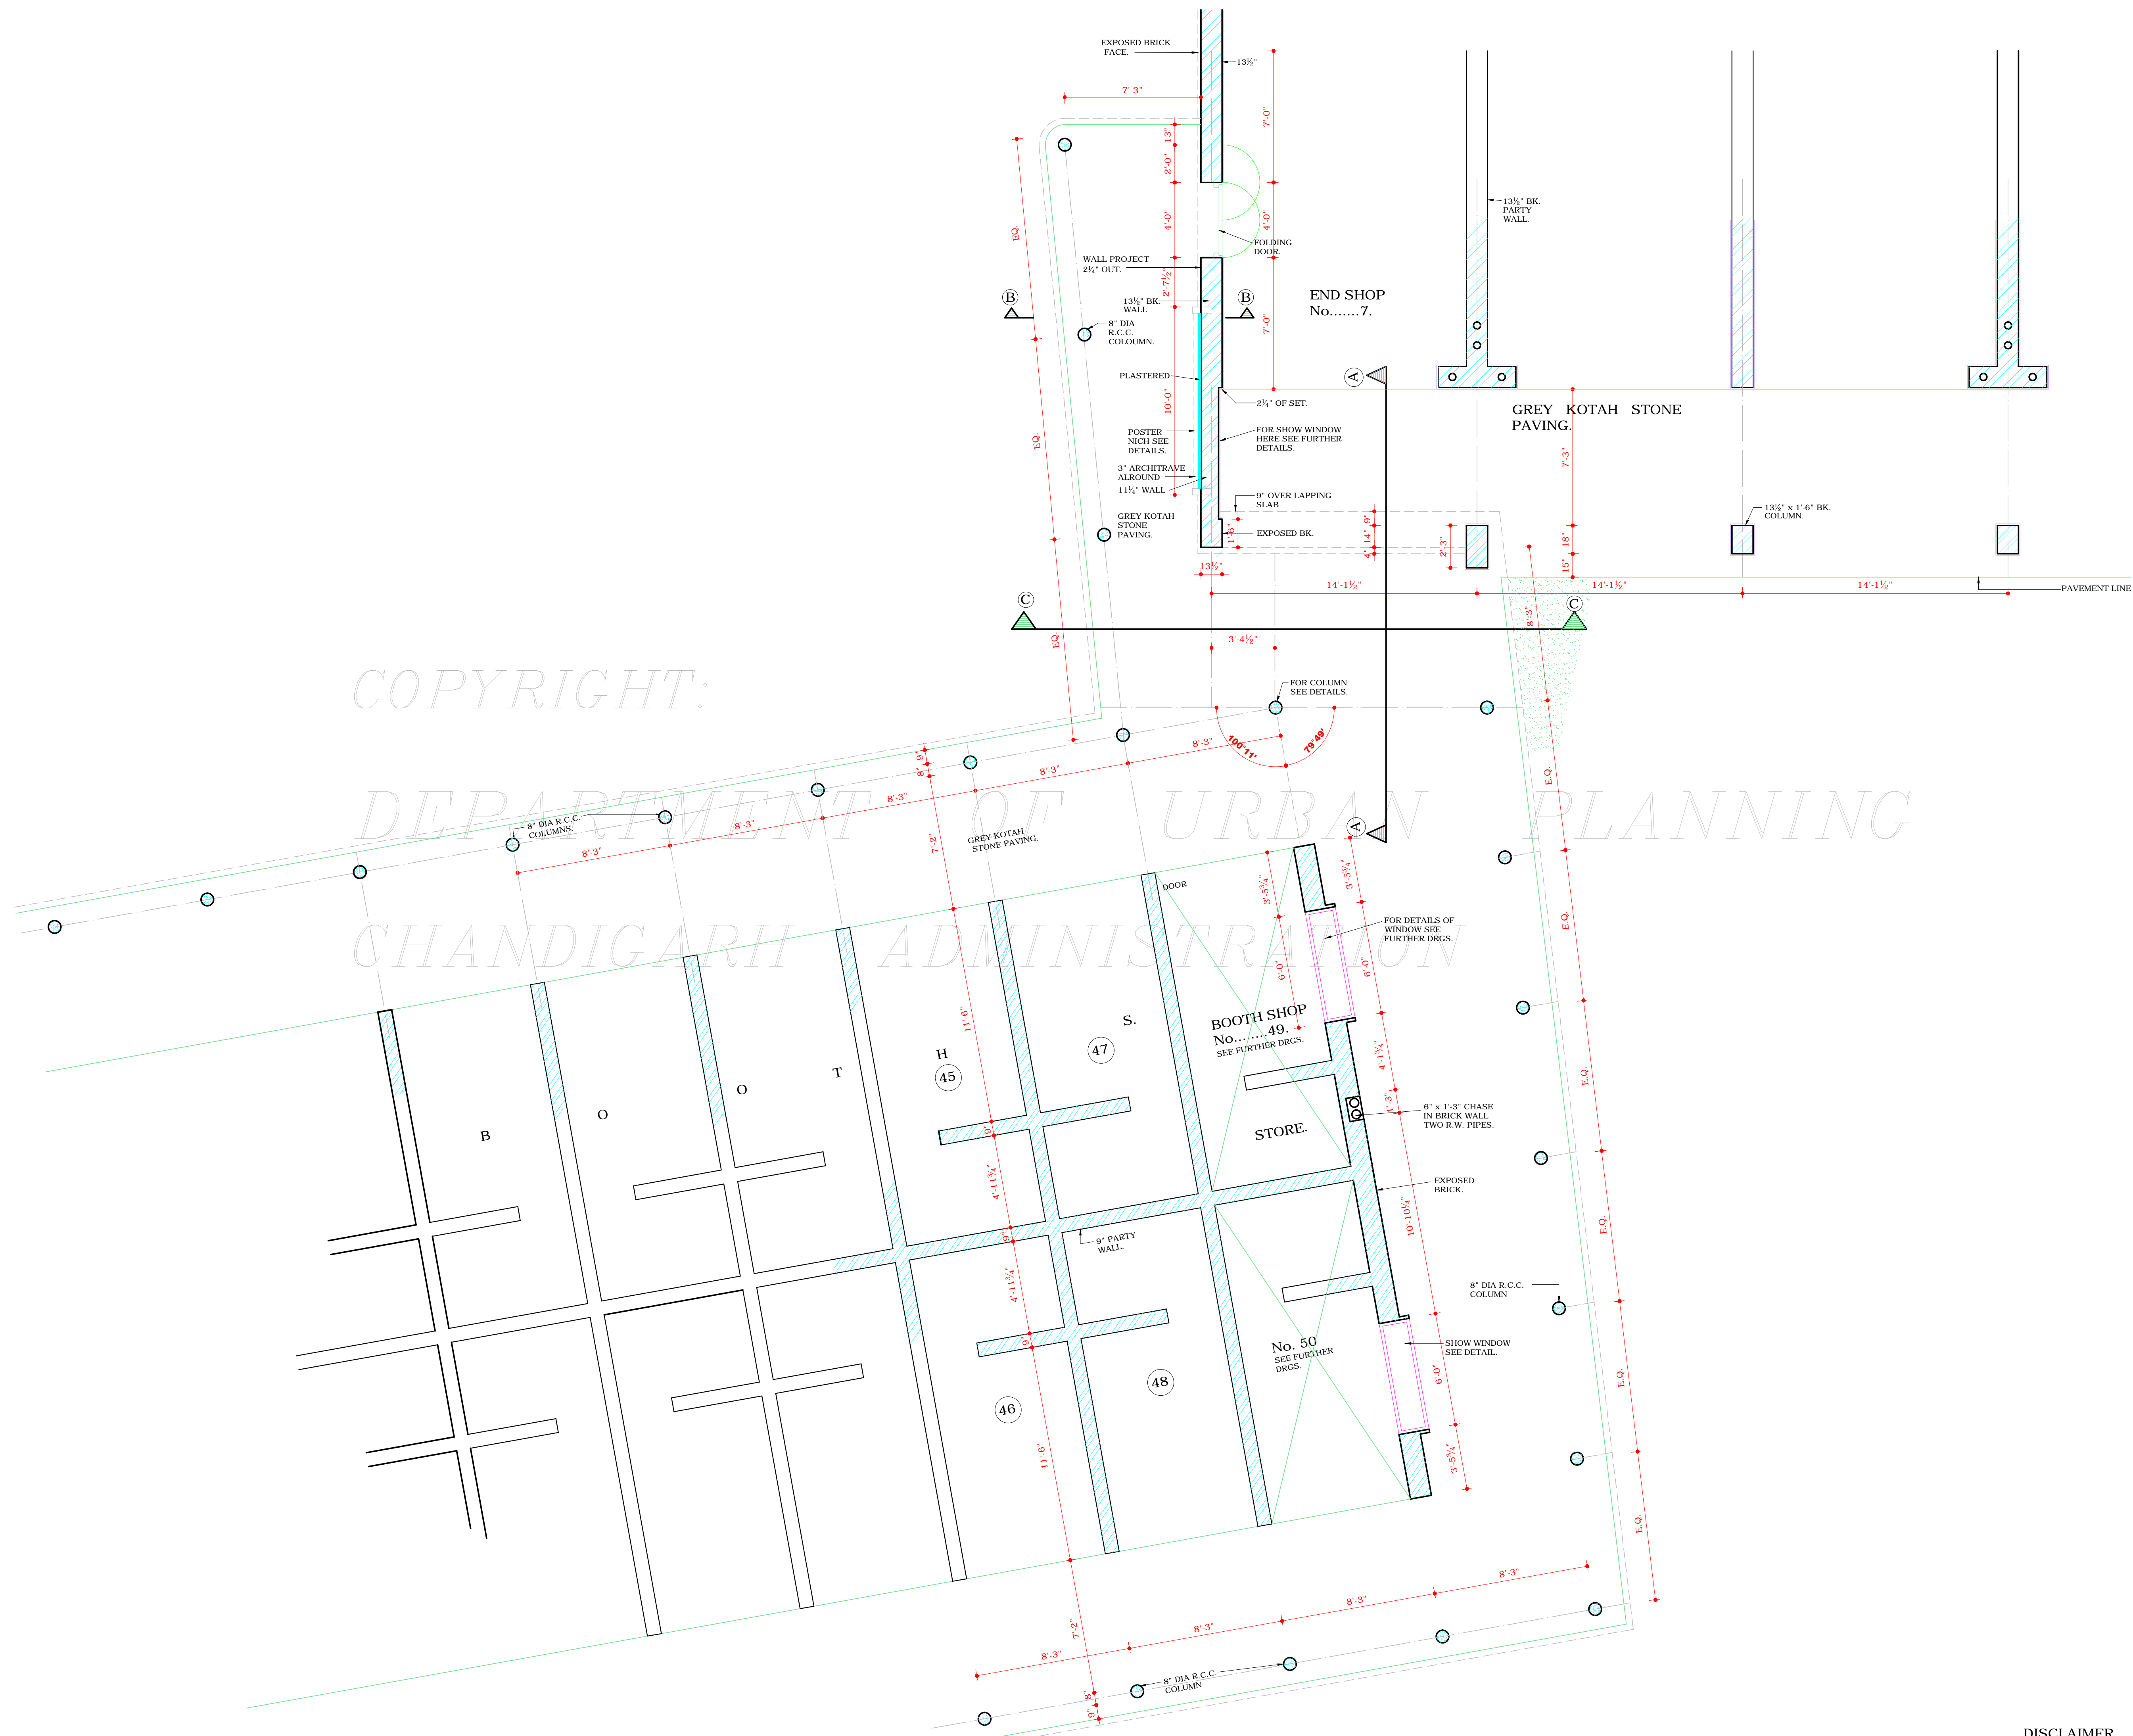

COPYRIGHT:
 DEPARTMENT OF URBAN PLANNING
 CHANDIGARH ADMINISTRATION

ATTESTED AS TRUE COPY
 Sd/- KUREGAR
 29.X.74
 ASSTT. ARCHITECT.

DISCLAIMER
 THOUGH EVERY CARE HAS BEEN TAKEN TO PROVIDE THE CORRECT VERSION OF THE ARCHITECTURAL CONTROL ON THIS DIGITIZED (PDF) FORMAT. YET IN CASE OF ANY DISCREPANCY, THE MASTER COPY OF THE ARCHITECTURAL CONTROL APPLICABLE ON EACH SUCH SITE, AS AVAILABLE IN THE COMMERCIAL RECORD OF THE OFFICE OF CHIEF ARCHITECT OR HER/HIS INTERPRETATION WILL OVERRULE THE DIGITIZED FORMAT.