

DEPARTMENT OF  
ARCHITECTURE U.T.

S.NO. NOTES.

- THIS DRG. IS THE PROPERTY OF THE DEPTT. OF ARCHITECTURE CHANDIGARH AND FORMERLY THE GOVT. OF PUNJAB AND MUST NOT BE ALTERED, COPIED OR USED IN WHOLE OR IN PART WITHOUT THE PERMISSION OF THIS DEPTT. IN WRITING.
- THIS DRG. IS ACTUALLY TRACED FROM DRG. No. 7 OF JOB No. 68/B ON DATED -7.3.74.  
NIRMAL KUMARI  
7.3.74

NOTE:-  
THIS DRAWING IS THE COMPUTERISED  
REPRODUCTION OF ORIGINAL DRG. No. 7  
JOB No. 68/B DATED- 23-01-09

REVISED 11.12.53 Sd/- S.D.S

S.No.	DESCRIPTION	DATE	SIGN
-------	-------------	------	------

REVISIONS.

CHIEF ADMINISTRATOR.

CHIEF ARCHITECT. Sd/- JANE. B. DREW.  
SENIOR ARCHITECT.


JUNIOR ARCHITECT. ASSTT. ARCHITECT.

OFFICE OF THE CHIEF  
ARCHITECT CHANDIGARH

SCALE = 1/4" TO A FOOT. DATE -

DRAWN H.S. CHOPRA	JOB No. 68/B	DRG. No. 7
REDRAWN		
NIRMAL KUMARI		

SHOPPING CENTRE ANNEXE  
JUNCTION B LAYOUT  
OF BOOTH FROM  
51 TO 70.

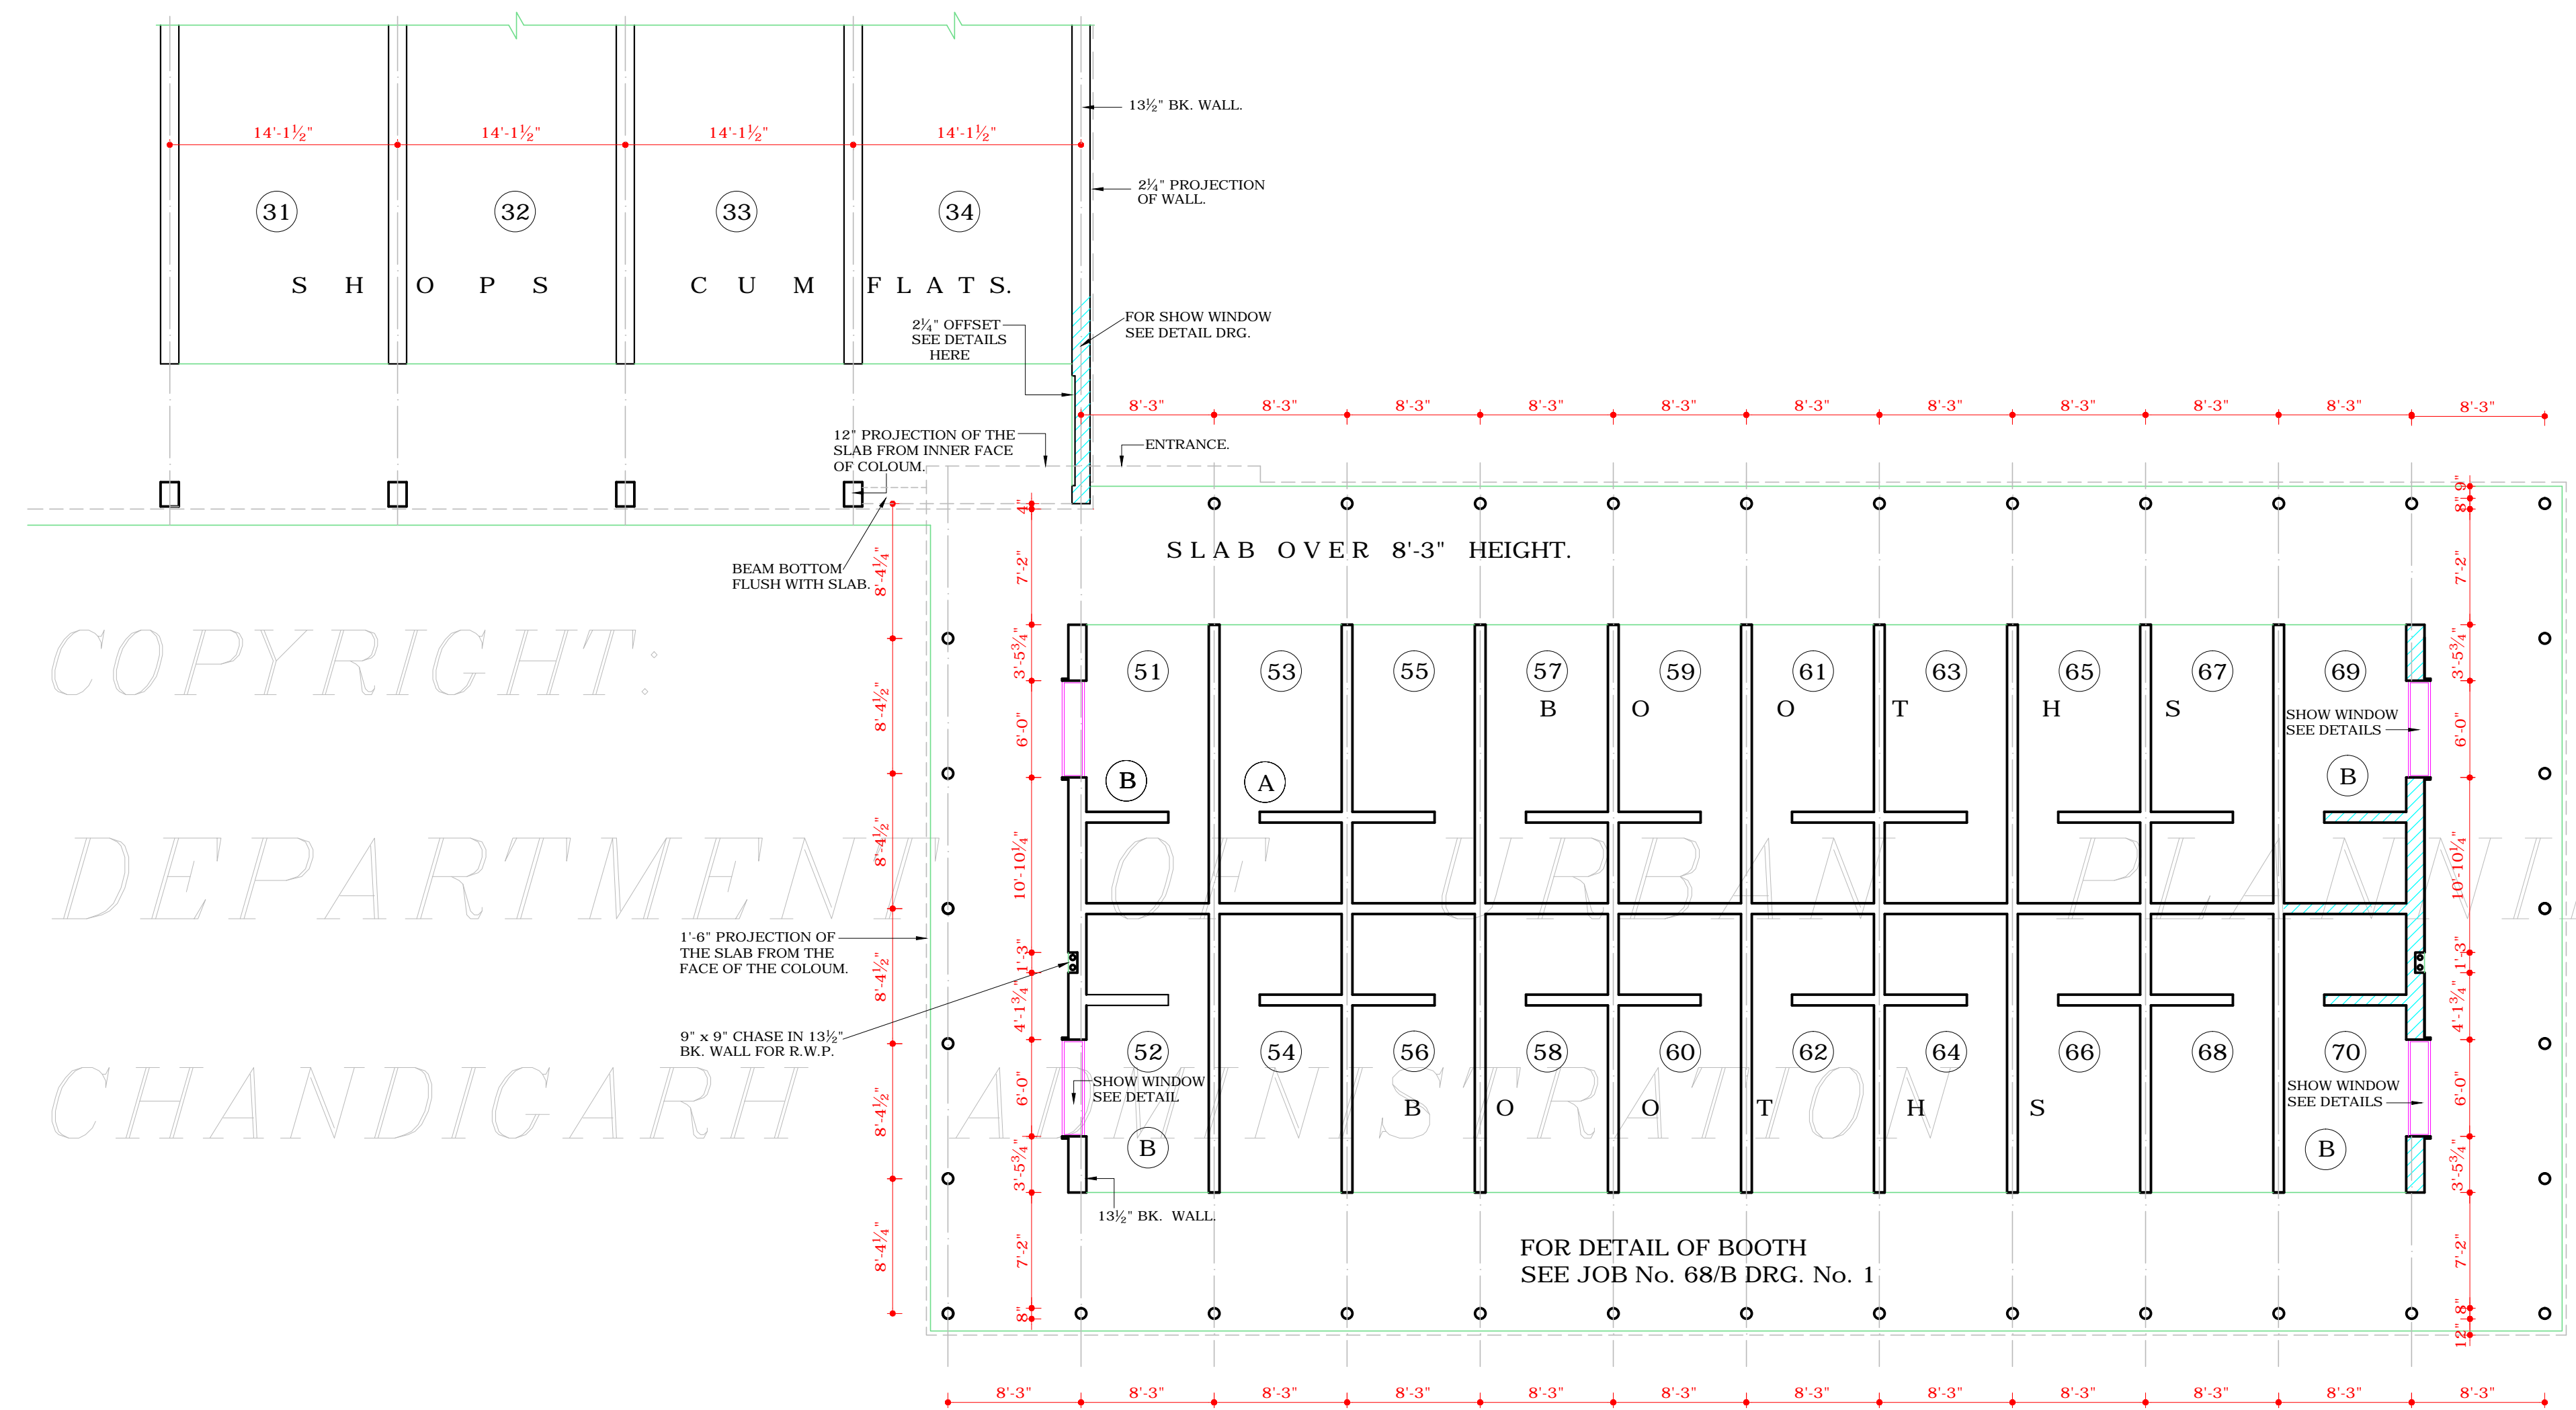

COPYRIGHT:  
DEPARTMENT OF URBAN PLANNING  
CHANDIGARH

DISCLAIMER

THOUGH EVERY CARE HAS BEEN TAKEN TO PROVIDE THE CORRECT VERSION OF THE ARCHITECTURAL CONTROL ON THIS DIGITIZED (PDF) FORMAT, YET IN CASE OF ANY DISCREPANCY, THE MASTER COPY OF THE ARCHITECTURAL CONTROL APPLICABLE ON EACH SUCH SITE, AS AVAILABLE IN THE COMMERCIAL RECORD OF THE OFFICE OF CHIEF ARCHITECT OR HER/HIS INTERPRETATION WILL OVERRULE THE DIGITIZED FORMAT.

ATTESTED AS TRUE COPY  
Sd/- KUREKAR  
ASSTT. ARCHITECT.