



# CHANDIGARH PROJECT

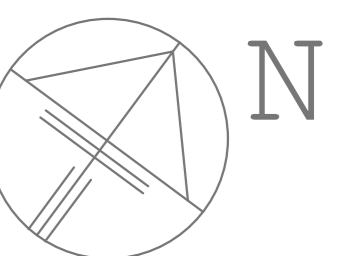

**NOTE:-**  
THIS IS A REPRESENTATIVE DRAWING SHOWING SHOPPING LAYOUT, ONLY FOR THE ARCHITECTURAL CONTROL SHEETS APPLICABLE FOR COMMERCIAL (SCOs / SCFS / BOOTHS ETC.) PLOTS

SHOPPING SHOWN AS

SECTOR 23 C						
DETAIL OF SHOPS						
S.NO.	CATEGORY	SIZE	PLOT NO.	DRG. NO.	JOB NO.	REMARKS
1.	S.C.F.		148	1-2	2048	
2.	POST OFFICE			1-2	2048	
3.	CHEAP BOOTHS			3	78	
4.	BOOTHS TYPES A & B			1-2	82	

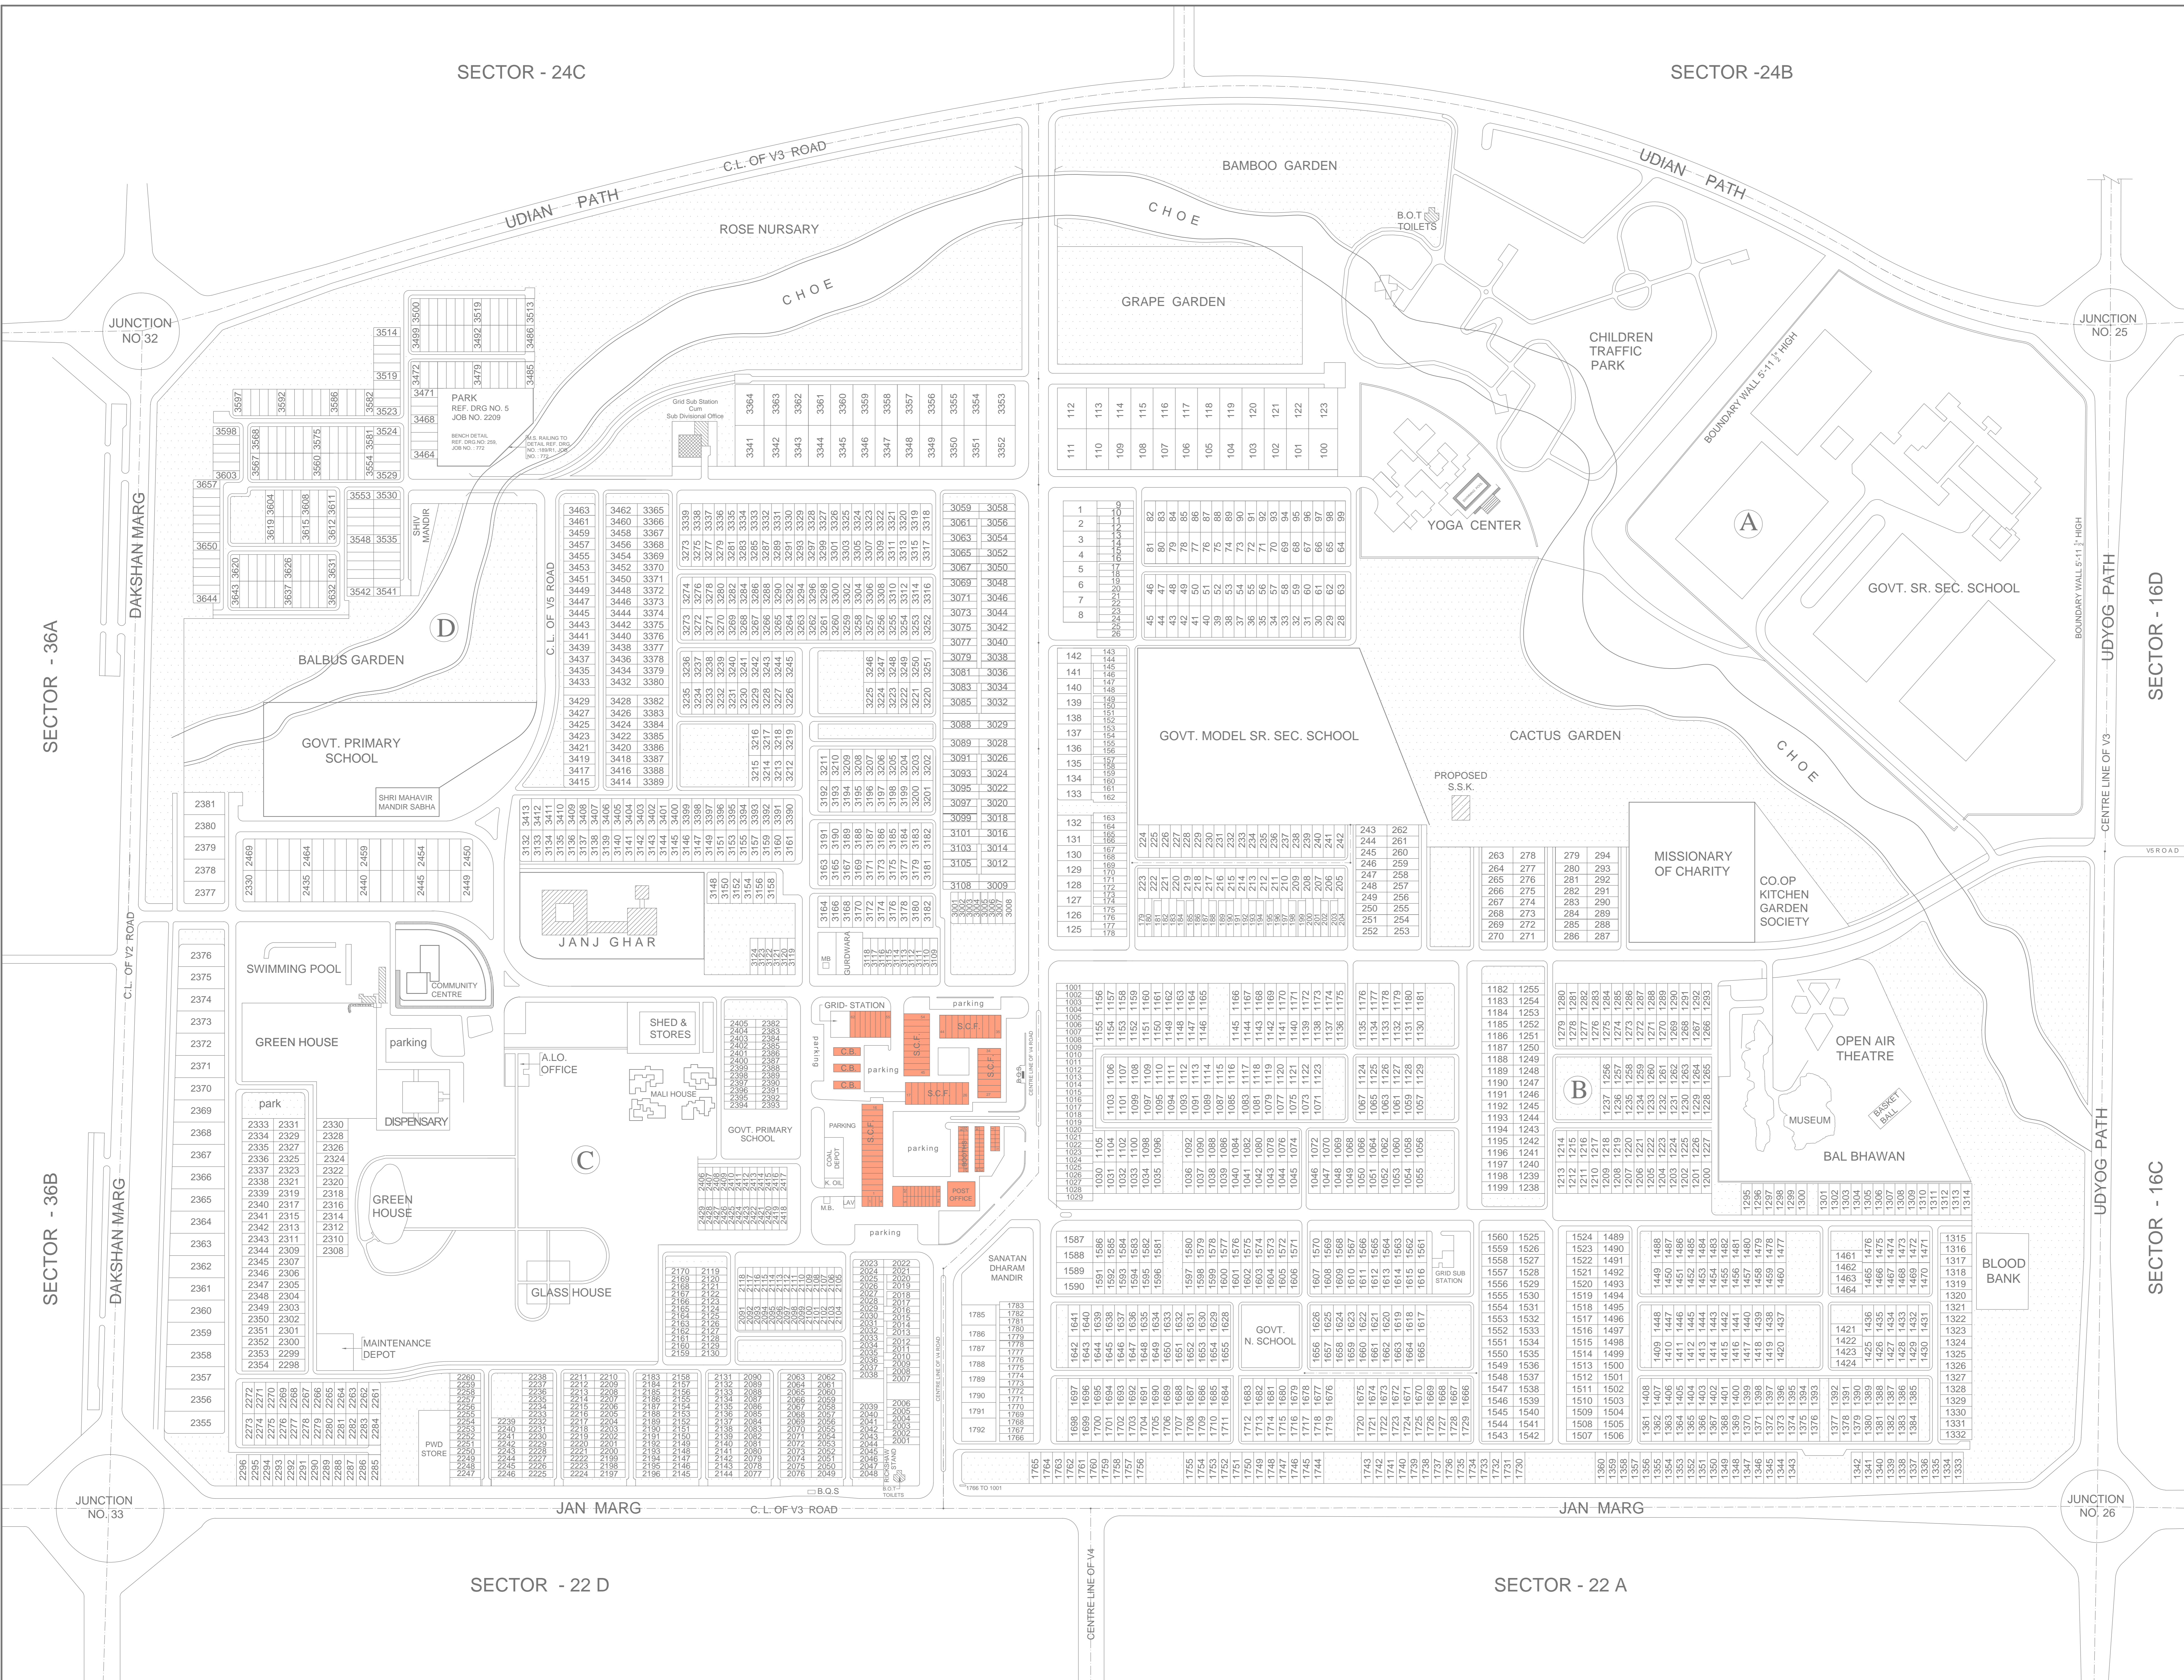

Sd/- CHIEF ARCHITECT      Sd/- SENIOR TOWN PLANNER

Sd/- DIVIL. TOWN PLANNER      Sd/- ASSTT. TOWN PLANNER

SCALE :- 160 FEET TO AN INCH

DRG. NO : 79      JOB NO : 12

Sd/- DRAWN:      Sd/- CHECKED:      DATED:

## LAYOUT PLAN OF SECTOR - 23