


THIS DRAWING IS THE ORIGINAL TRACING OF
DRG. No. 2 OF JOB No. 220 AND RETRACED ON 5.3.82
Sd/- S.K.

ATTESTED
Sd/- AVTAR SINGH
8.3.82
ASSTT. ARCHITECT

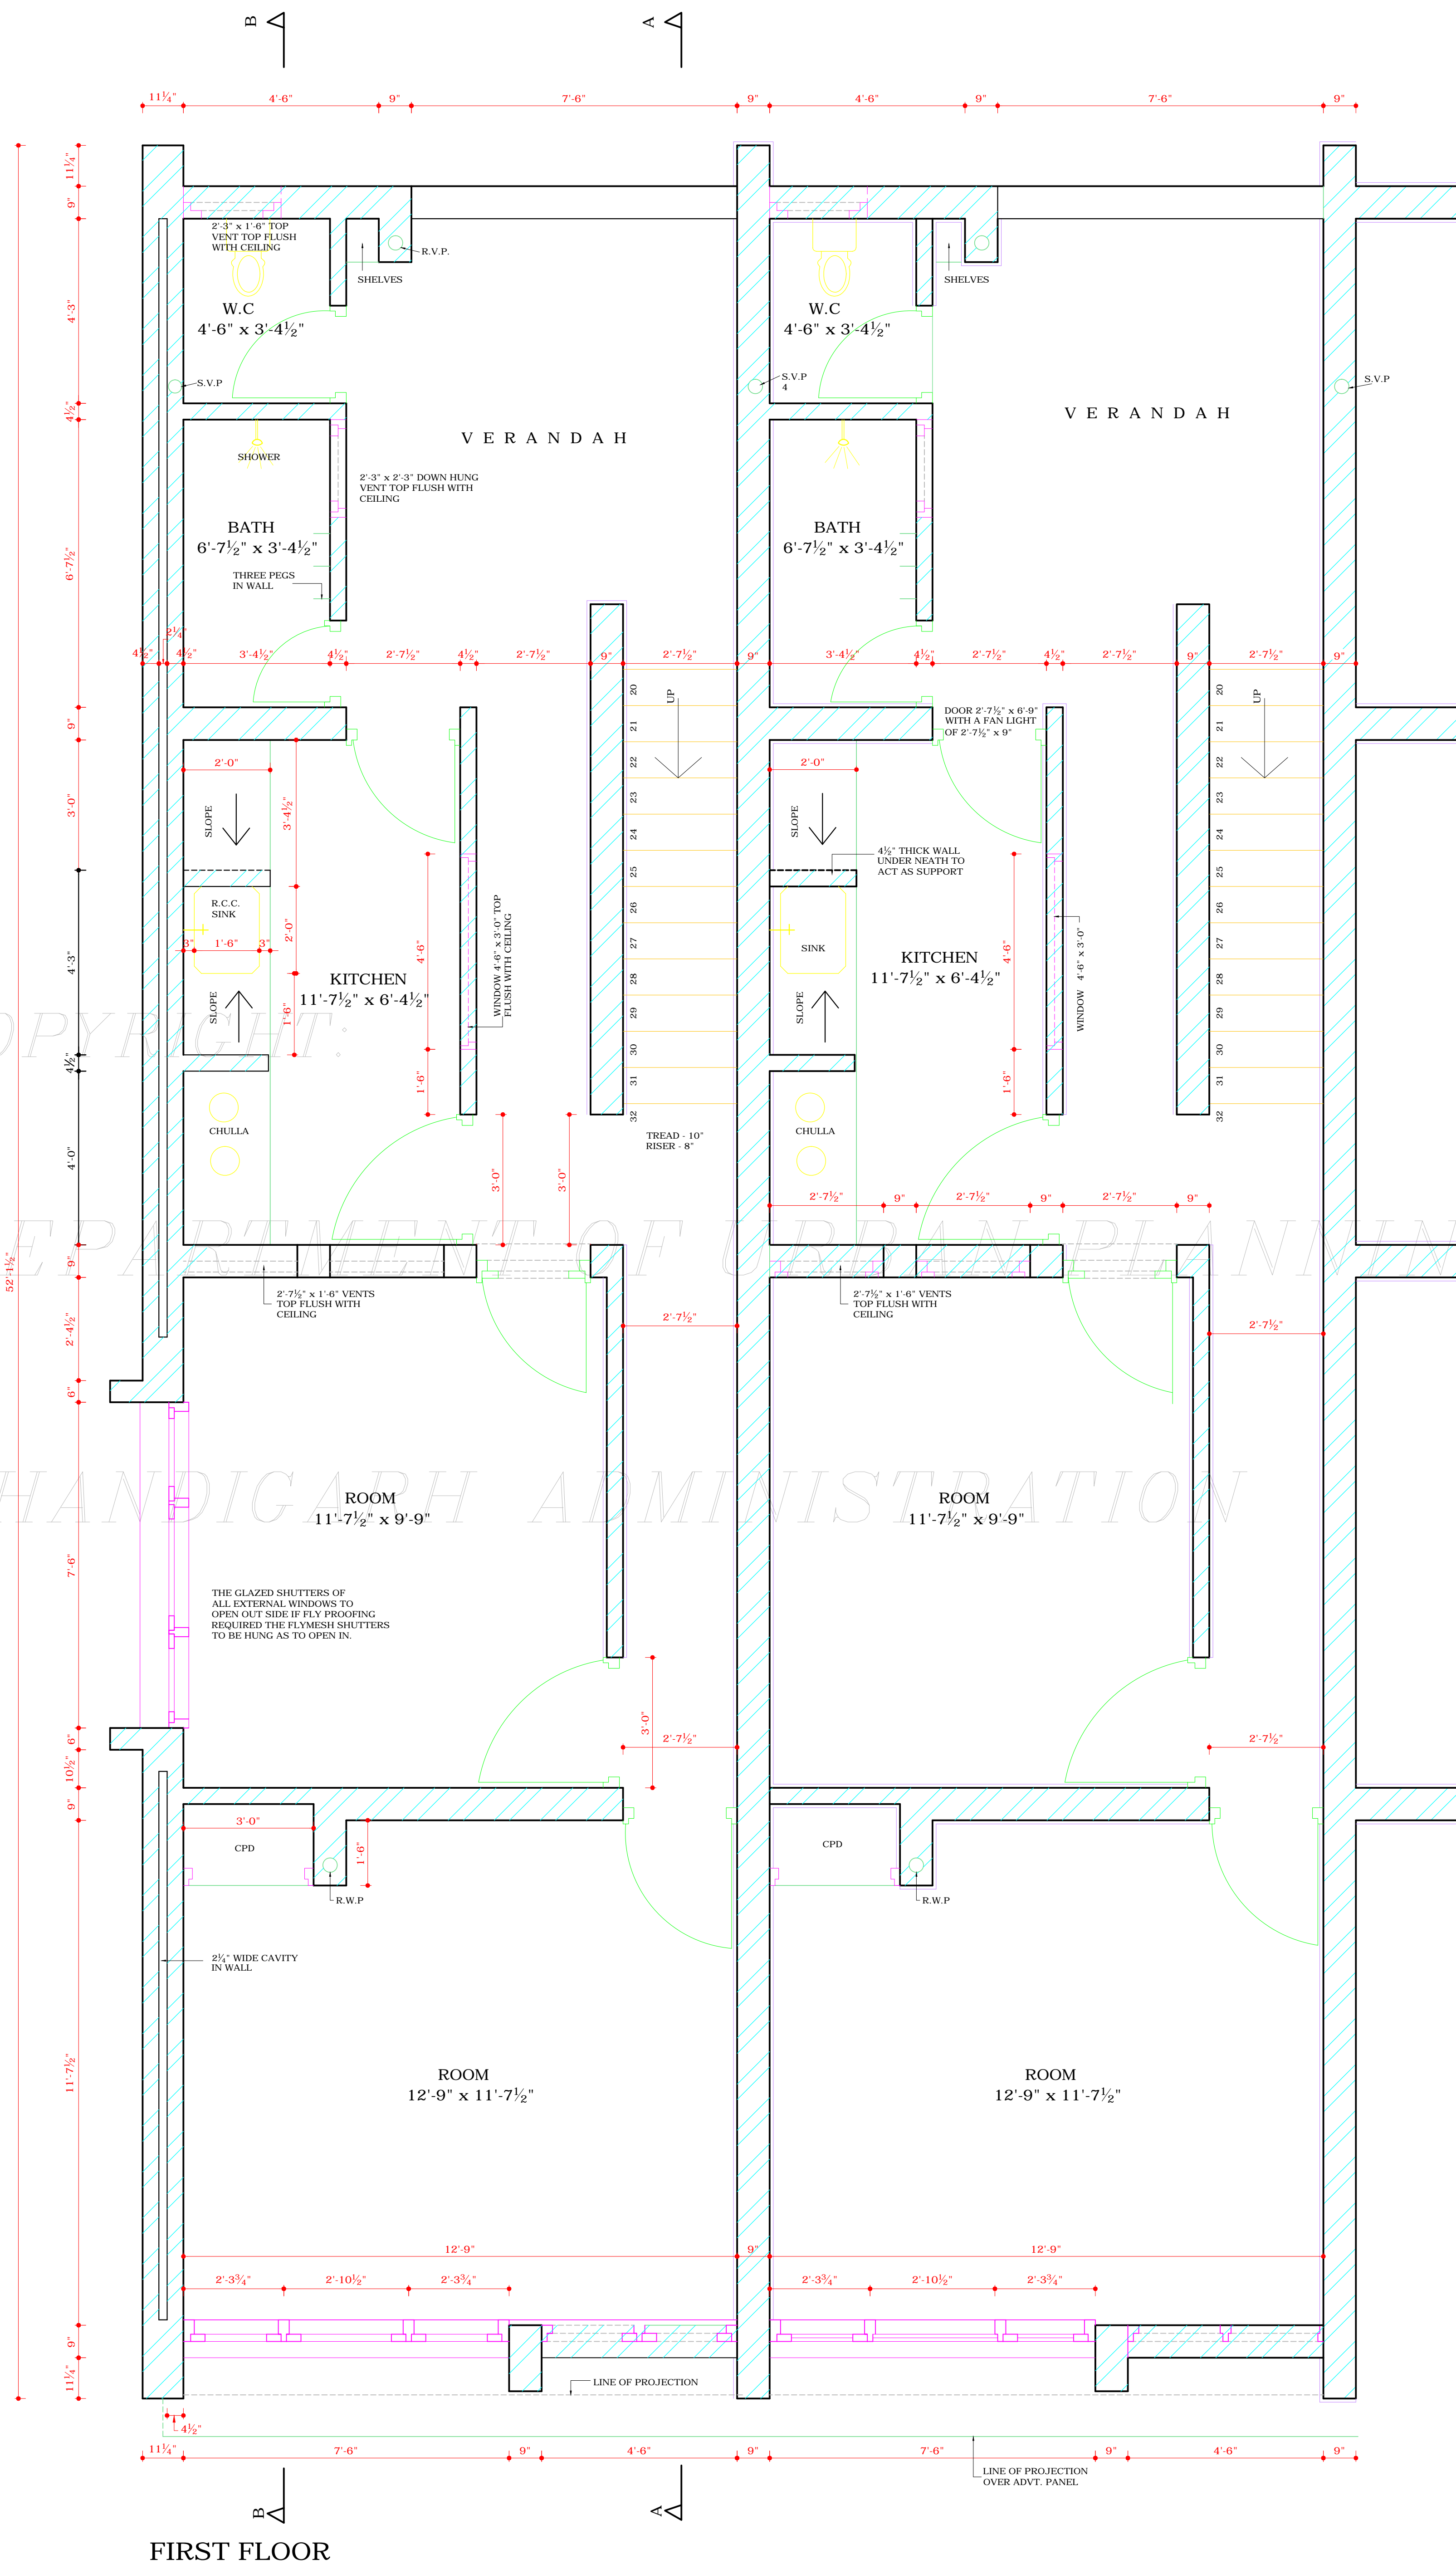

FIRST FLOOR

COPYRIGHT:
DEPARTMENT OF URBAN PLANNING
CHANDIGARH ADMINISTRATION

DISCLAIMER

THOUGH EVERY CARE HAS BEEN TAKEN TO PROVIDE THE CORRECT VERSION OF THE ARCHITECTURAL CONTROL ON THIS DIGITIZED (PDF) FORMAT, YET IN CASE OF ANY DISCREPANCY, THE MASTER COPY OF THE ARCHITECTURAL CONTROL APPLICABLE ON EACH SUCH SITE, AS AVAILABLE IN THE COMMERCIAL RECORD OF THE OFFICE OF CHIEF ARCHITECT OR HER/HIS INTERPRETATION WILL OVERRULE THE DIGITIZED FORMAT.

NOTE:
THIS DRAWING HAS BEEN COMPUTERISED ON 11-12-08
FROM DRG. No. 2, JOB No. 220.

Sd/-
S.L. VERMA 5.X.70
CHIEF ADMINISTRATOR

Sd/-
M.N. SHARMA 3.X.70
CHIEF ARCHITECT

Sd/-
P. JEANNERET
SENIOR ARCHITECT

Sd/-
A. PARKASH 22.10.58
JUNIOR ARCHITECT

SCALE = HALF INCH TO A FOOT

DRAWN SIKKA	CHECKED A. P.
DATE: 22-10-58	JOB NO. 220
	DRG NO. 2

**DETAIL DRAWING
SHOP CUM - FLAT
SECTOR - 24**

PLANS.