


DEPARTMENT OF ARCHITECTURE U.T. CHANDIGARH.

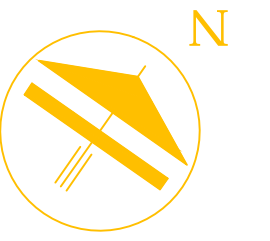

DISCLAIMER
THOUGH EVERY CARE HAS BEEN TAKEN TO PROVIDE THE CORRECT VERSION OF THE ARCHITECTURAL CONTROL ON THIS DIGITIZED (PDF) FORMAT, YET IN CASE OF ANY DISCREPANCY, THE MASTER COPY OF THE ARCHITECTURAL CONTROL APPLICABLE ON EACH SUCH SITE AS AVAILABLE IN THE COMMERCIAL RECORD OF THE OFFICE OF THE CHIEF ARCHITECT OR HER/HIS INTERPRETATION WILL OVERRULE THE DIGITIZED FORMAT.

S.NO. NOTES
THE DRG. IS THE PROPERTY OF THE DEPARTMENT OF ARCHITECTURE U.T. CHANDIGARH. FORMERLY OF THE P.B. GOVT. AND MUST NOT BE ALTERED, COPIED, OR USED IN WHOLE OR IN PARTS WITHOUT THE PERMISSION OF THIS DEPARTMENT IN WRITING.

- SIZE OF PLOT**
a) ALL MEASUREMENTS ARE TO BE EXACT AND SHALL BE CHECKED AT SITE.
b) NO SITE SHALL BE OF A SIZE LESS THAN SHOWN ON THE DRG. AND NO SITE SHALL BE SUB-DIVIDED.
- ACCESS TO SITE**
THE ACCESSES SHALL BE WITHIN THE DIMENSIONS MENTIONED IN THE DRG. NOS. 6 TO 8 OF JOB NO. 2226. TWO ACCESSES SHALL BE ALLOWED FROM THE FRONT SIDE FOR ALL HOSTEL BLOCKS FROM NOS. 2 TO 43 EXCEPT FOR HOSTEL BLOCK NOS. 22, 23, 26, AND 40 WHERE ONLY 1 ACCESS SHALL BE ALLOWED. ACCESS OPPOSITE TO T-JUNCTIONS SHALL NOT BE ALLOWED IN THESE BLOCKS. BLOCK NO. 1 SHALL HAVE NO DIRECT ACCESS FROM THE ROAD OPPOSITE IT EXCEPT THROUGH THE LINK CORRIDOR REF. DRG. NO. 2 AND 5 OF JOB NO. 2226.
- USE OF LAND**
THE LAND SHALL BE USED FOR THE PURPOSE FOR WHICH IT IS ALLOTTED OR LEASED OUT. ITS USE FOR ANY OTHER PURPOSE IS PROHIBITED.
- BUILDING REGULATIONS- ARCHITECTURAL CONTROL**
BUILDING SHALL BE COMPLY WITH THE PROVISION OF THE PUNJAB CAPITAL (DEVELOPMENT AND REGULATIONS) BUILDING RULES-1952.
NOTE:
CHIEF ADMINISTRATOR HAS APPROVED ARCHITECTURAL CONTROL FOR HOSTEL COMPLEX WEST OF SECTOR-25 CHANDIGARH VIDE HIS OFFICE MEMO NO. 7034-U.T. F.1 (2) 85 /1493 DATED 29.01.1986
THIS DRG. IS TRACED FROM DRG. NO. 10 JOB NO. 45 DATED 13/8/88 OBTAINED FROM TOWN PLANNING SECTION CHD. U.T.
CHIEF ADMINISTRATOR HAS APPROVED ARCHITECTURAL CONTROL FOR HOSTEL COMPLEX WEST OF SECTOR-25 CHD. VIDE MEMO NO. 29 (1)-12-U.T. F.1 (2) 88/ 7043 DATED 5.5.88

THIS DRG. SUPERCEDES DRG. NO. 1 OF JOB NO. 2226 22.5.88

S.NO.	DESCRIPTION	SIGN	DATE
REVISIONS			

-sd- V.P. ARORA 8.2.1988 CHIEF ARCHITECT	CHIEF ADMINISTRATOR
---	---------------------

-sd- S.K. MIDHA 5.2.88 SENIOR ARCHITECT	-sd- 5.2.88 SENIOR TOWN PLANNER
--	---------------------------------------

-sd- ARCHITECT	-sd- ASST. ARCHITECT
-------------------	-------------------------

OFFICE OF THE CHIEF ARCHITECT & SECY. U.T. CHANDIGARH.

SCALE: 1/8" TO A FOOT DATE: 5.02.1988

DRAWN BY	JOB NO. 2226	DRG. NO. 1/R
CHECKED BY		


ARCHITECTURAL CONTROL FOR HOSTEL COMPLEX WEST OF SECTOR - 25, CHANDIGARH.

LAYOUT PLAN

COPYRIGHT:

DEPARTMENT OF URBAN PLANNING

CHANDIGARH ADMINISTRATION

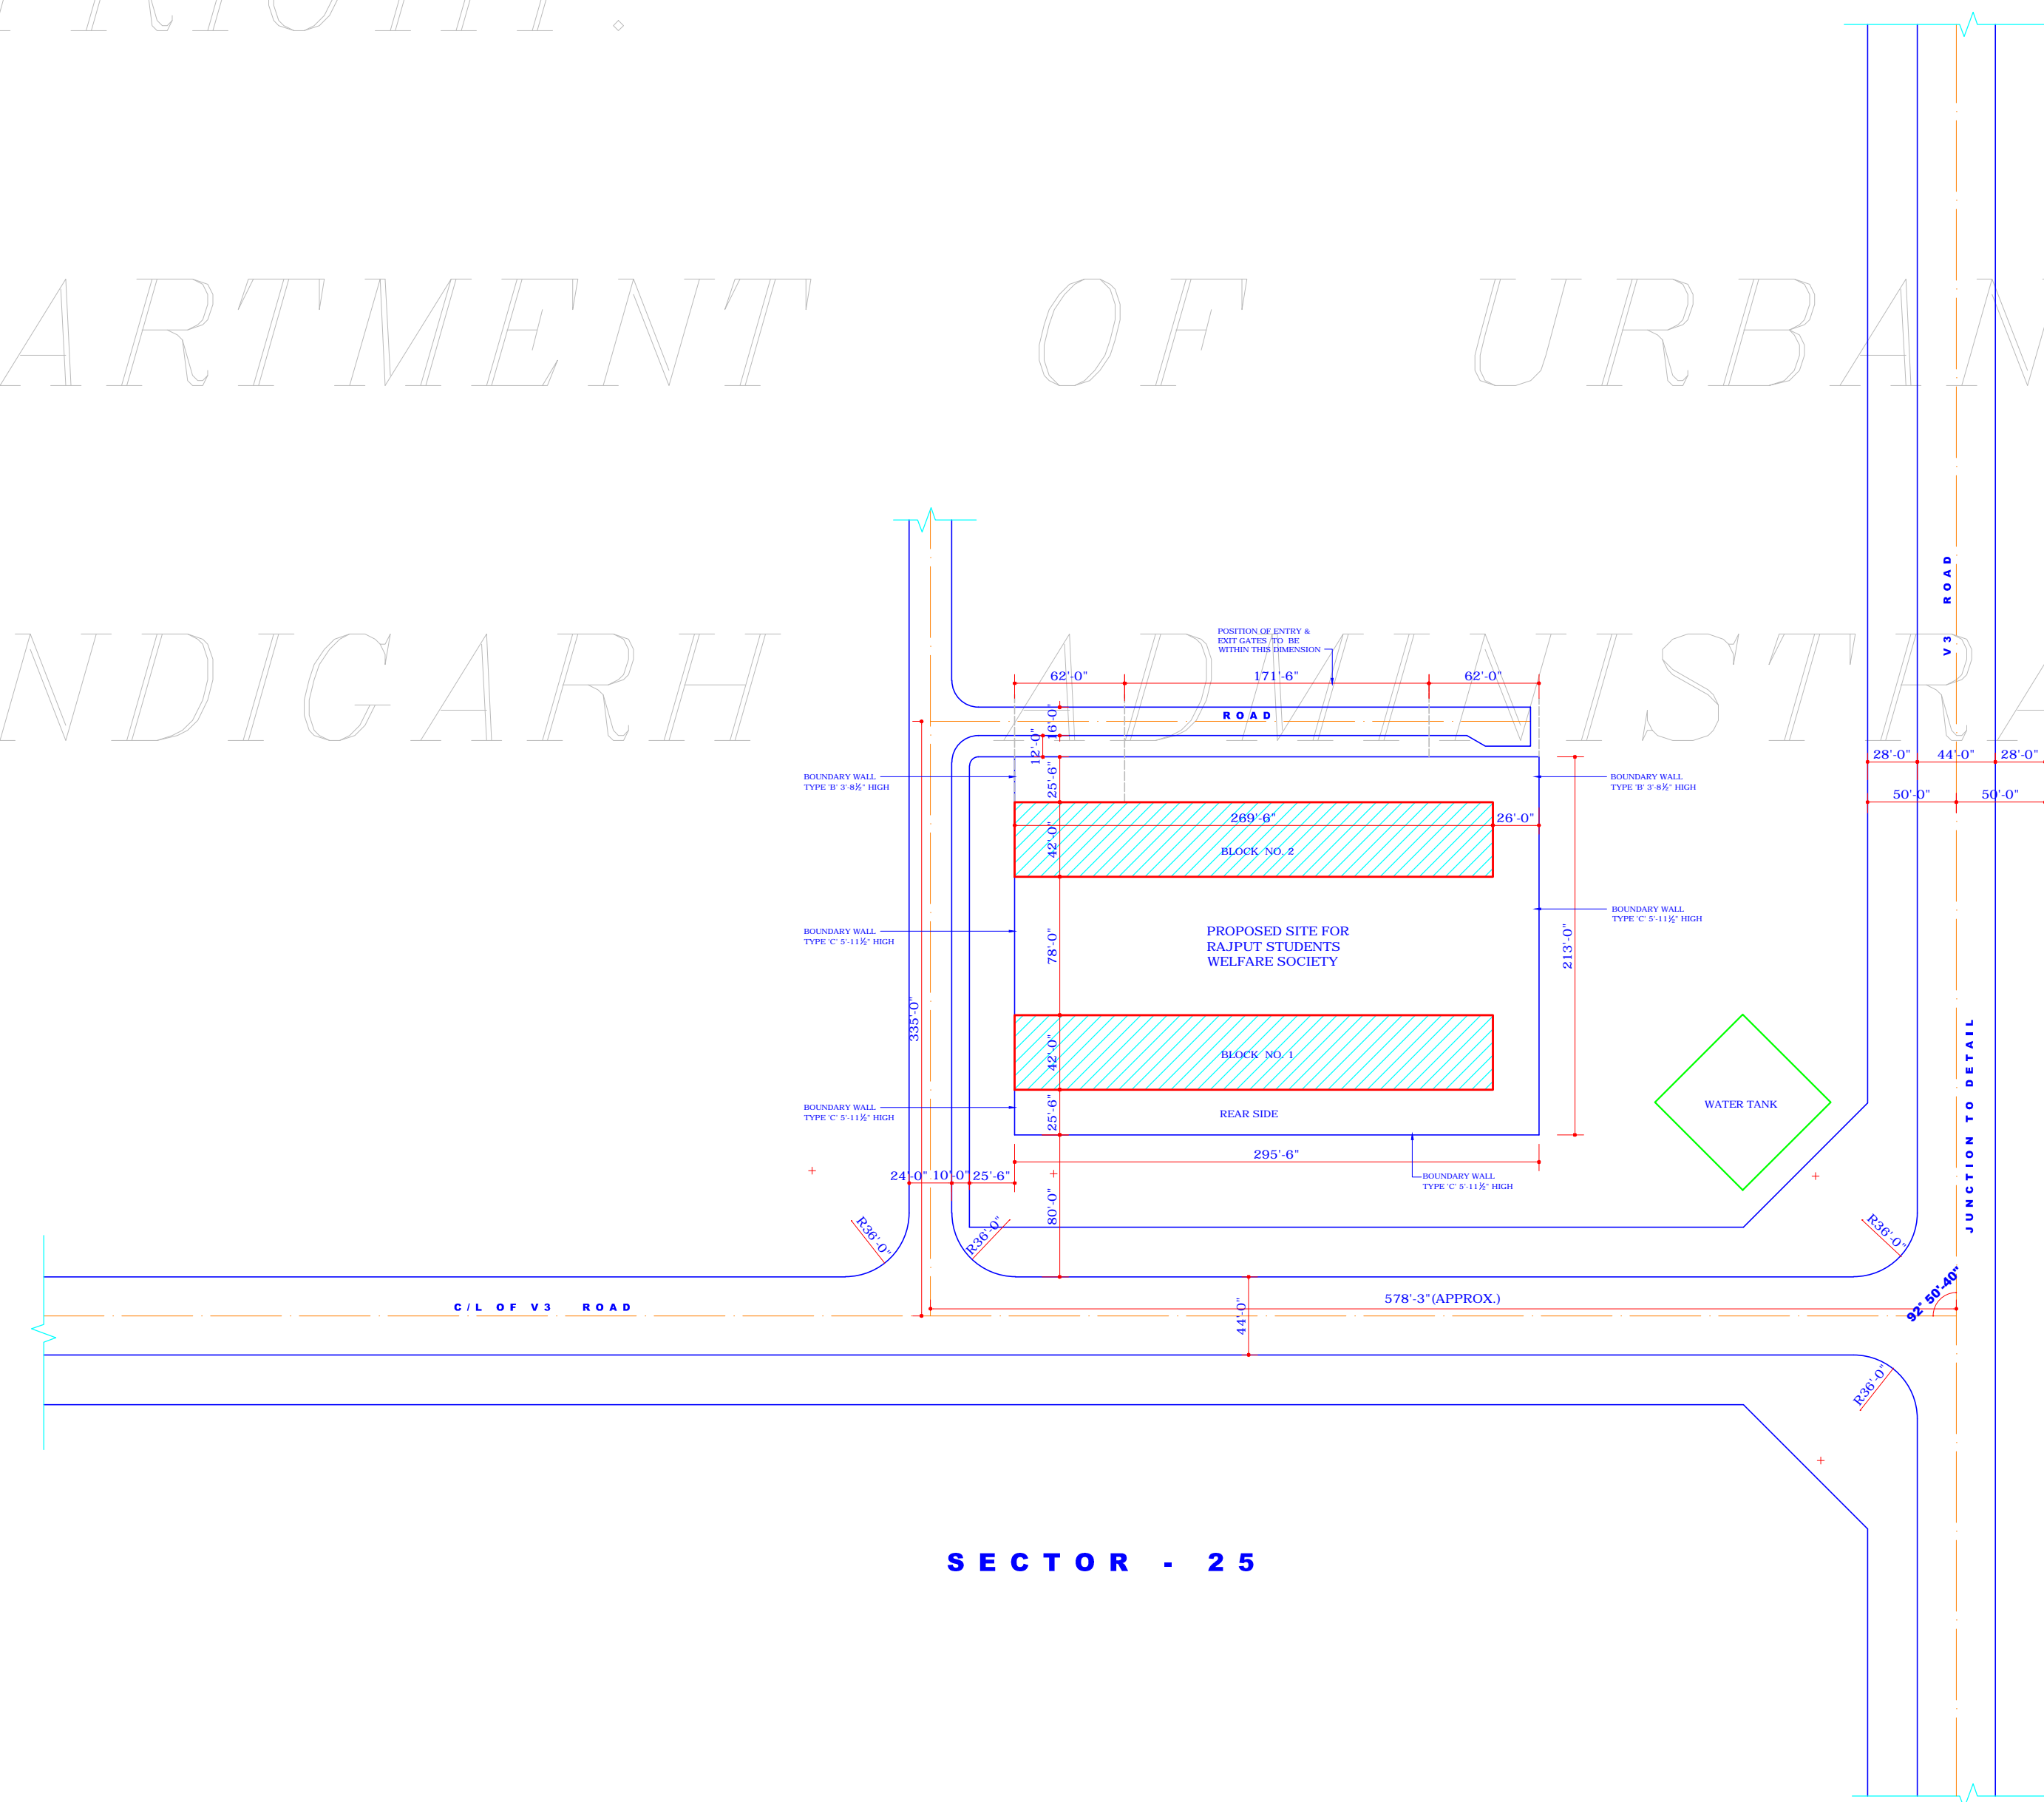

SECTOR - 14

SECTOR - 25

NOTE :
THIS DRG. IS BASED ON DRG. NO. 1, JOB NO. 2226 WHICH WAS GOT APPROVED FROM THE CHIEF ADMINISTRATOR VIDE HER OFFICE MEMO NO. 7034-U.T. F.1(2)85/1493 DATED : 29.1.1986.

NOTE :
DIMENSION OF BLOCK 295'-6" IS REVISED TO 269'-6" ACCORDING TO ARCHITECTURAL CONTROL AS PER NOTE RECEIVED FROM ARCHITECT SH. VIRDI AND FURTHER AS DIRECTED BY C.A. DTD. 6/10/04.