



DEPARTMENT OF ARCHITECTURE CHANDIGARH U.T.

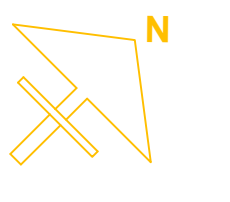

S.NO.	NOTES
	THE DRG. IS THE PROPERTY OF THE DEPTT. OF URBAN PLANNING U.T. CHD. FORMERLY OF P.B. GOVT. AND MUST NOT BE ALTERED, COPIED OR USED IN WHOLE OR IN PART WITHOUT THE PRIOR PERMISSION IN WRITING OF THIS DEPTT.
1.	SIZE OF PLOT : a) ALL MEASUREMENTS ARE TO BE EXACT AND SHALL BE CHECKED AT SITE. b) NO SITE SHALL BE OF A LESS THAN SHOWN ON THE DRG. AND NO SITE SHALL BE SUB DIVIDED.
2.	ACCESS TO SITE : THE ACCESSES SHALL BE WITHIN THE DIMENSIONS MENTIONED IN THE DRG. NOS TWO ACCESSES SHALL BE ALLOWED FROM THE FRONT SIDE FOR ALL HOSTEL BLOCK NOS. 2 TO 43 EXCEPT FOR HOSTEL BLOCK NOS. 22, 23, 26 & 40 WHERE ONLY ONE ACCESS OPPOSITE TO T. JUNCTIONS SHALL NOT BE ALLOWED IN THESE BLOCKS. BLOCK NO.1 SHALL HAVE NO DIRECT ACCESS FROM THE ROAD.
3.	USE OF LAND: THE LAND SHALL BE USED FOR THE PURPOSE FOR WHICH IT IS ALLOTTED OR LEASED OUT. ITS USE FOR ANY OTHER PURPOSE IS PROHIBITED.
4.	BUILDING REGULATIONS: ARCHITECTURAL CONTROL: BUILDING SHALL COMPLY WITH THE PROVISION OF PUNJAB CAPITOL (DEVELOPMENT AND REGULATIONS) BUILDING RULES 1952.

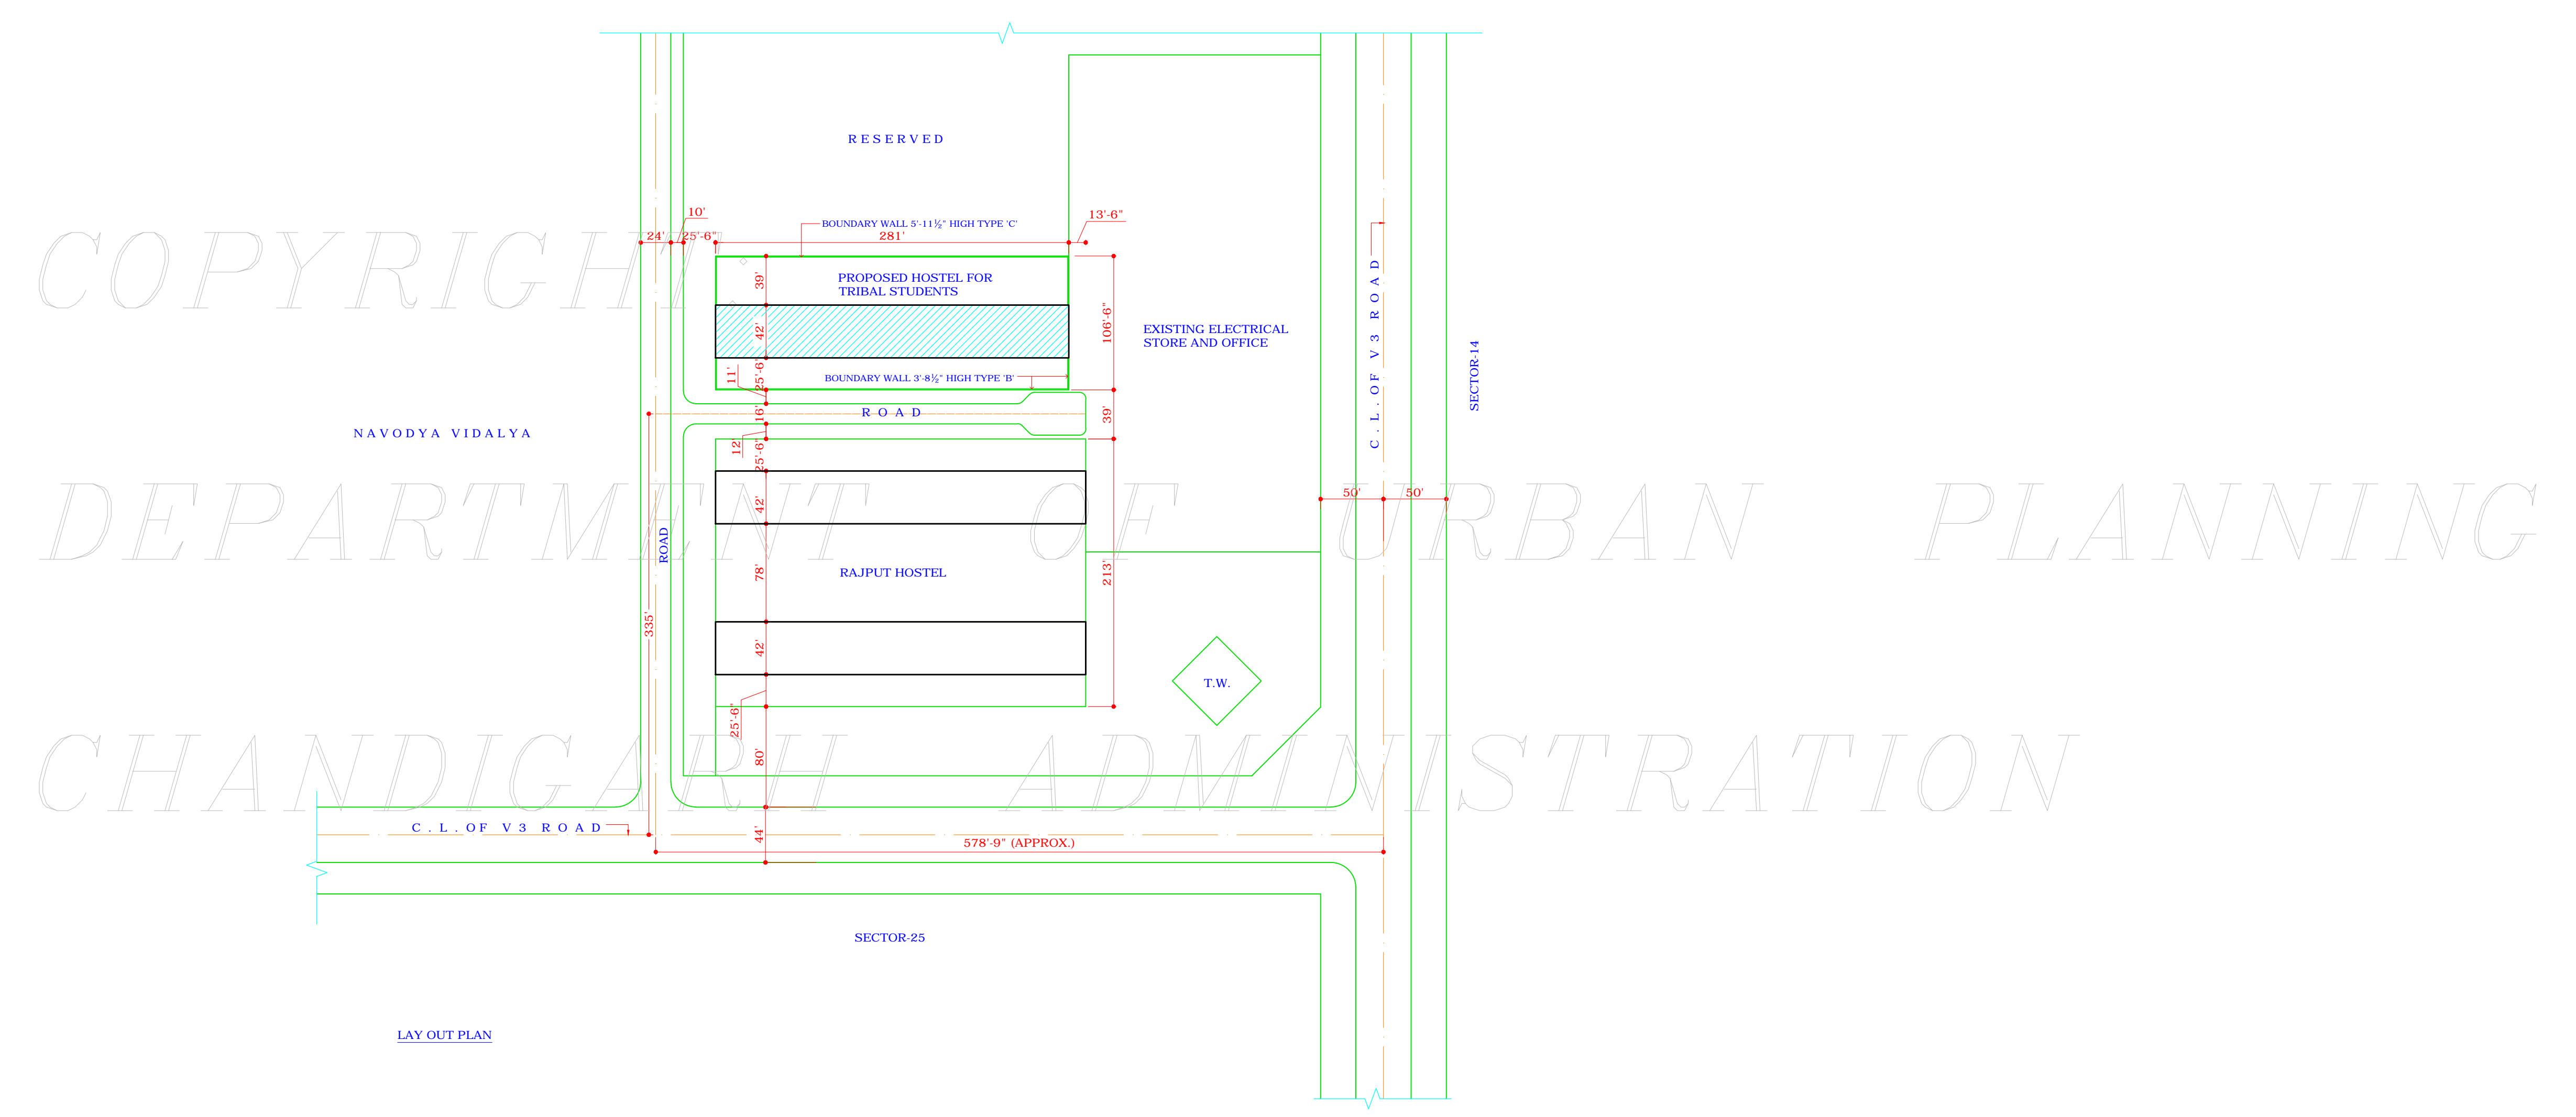

S.NO.	DESCRIPTION	SIGN.	DATE
REVISIONS			

-sd- (SARBJEET SINGH SANDHU) 20-01-2000 CHIEF ARCHITECT

-sd- (ASHWANI SABHARWAL) SENIOR ARCHITECT -sd- (R.K. WADHAWAN) SENIOR TOWN PLANNER

-sd- (RAJ KAPOOR) ARCHITECT ASST. ARCHITECT

OFFICE OF THE CHIEF ARCHITECT, U.T, CHANDIGARH

SCALE : 80'-0" TO AN INCH	DATE :
DRAWN BY	JOB NO. 2574
CHECKED BY	DRG. NO. 1

ARCHITECTURAL CONTROL FOR TRIBAL STUDENTS' HOSTEL IN WEST OF SECTOR- 25, CHANDIGARH.

LAY OUT PLAN

APPROVAL OF THE CHIEF ADMINISTRATOR RECEIVED VIDE HIS OFFICE MEMO NO. 21/ 1/ 123-UTFI (3)-2000/2488 DT. 08-03-2000
SD/ RAKESH SINGH CHIEF ADMINISTRATOR

DISCLAIMER
THOUGH EVERY CARE HAS BEEN TAKEN TO PROVIDE THE CORRECT VERSION OF THE ARCHITECTURAL CONTROL ON THIS DIGITIZED (PDF) FORMAT. YET IN CASE OF ANY DISCREPANCY, THE MASTER COPY OF THE ARCHITECTURAL CONTROL APPLICABLE ON EACH SUCH SITE AS AVAILABLE IN THE COMMERCIAL RECORD OF THE OFFICE OF THE CHIEF ARCHITECT OR HER/HIS INTERPRETATION WILL OVERRULE THE DIGITIZED FORMAT.