

DEPARTMENT OF
ARCHITECTURE U.T

- | S.NO. | NOTES |
|-------|--|
| 1 | THIS DRG. IS THE PROPERTY OF THE DEPTT. OF ARCHITECTURE UT, CHANDIGARH. IT MUST NOT BE ALTERED COPIED OR USED IN WHOLE OR IN PARTS WITHOUT THE PERMISSION OF THIS DEPTT. IN WRITING. |
| ★ | THE FOLLOWING NOTE IS INCORPORATED IN THIS DRG. VIDE L.O. NO. 451 DATED 19.6.75 OF TOWN PLANNING SECTION. |
| 2 | THIS ARCHITECTURAL CONTROL SHEET SHALL ALSO BE APPLICABLE TO SHOW ROOM SITE No. 32 TO 62 AS SHOWN ON THE LAY OUT PLAN OF MADHYA MARG BETWEEN JUNCTION NO. 22 TO 42 SHOWING SHOW ROOM SITES DRG No. 73 JOB No. 3 DATED 29.11.75 |
- SD/ K.K. MUKERJEE
CHIEF ADMINISTRATOR

NOTE:
THIS DRAWING IS THE COMPUTERISED REPRODUCTION OF ORIGINAL DRG. NO. 11 JOB NO. 872 DATE: 18-6-08

Sd/ K.K. MUKERJEE
21.12.74
CHIEF ADMINISTRATOR




Sd/ M.N. SHARMA 9.12.74 CHIEF ARCHITECT	Sd/ H.S. CHOPRA SENIOR ARCHITECT
Sd/ K.K. KUMAR 21.11.74 ARCHITECT	Sd/ IQUBAL SINGH ASST. ARCHITECT

OFFICE OF
THE CHIEF ARCHITECT
U.T CHANDIGARH

SCALE = 1/4" = 1'-0"	DATE - 23-7-74
DRAWN BY - S.D. SHARMA	DRG NO. 11
CHECKED BY - IQUBAL SINGH	JOB NO. 872

ARCHITECTURAL CONTROL SHEET SHOW ROOMS ON V2 MADHYA MARG SECTOR-26

SECTIONAL ELEVATION ON THROUGH PUBLIC VERANDAH

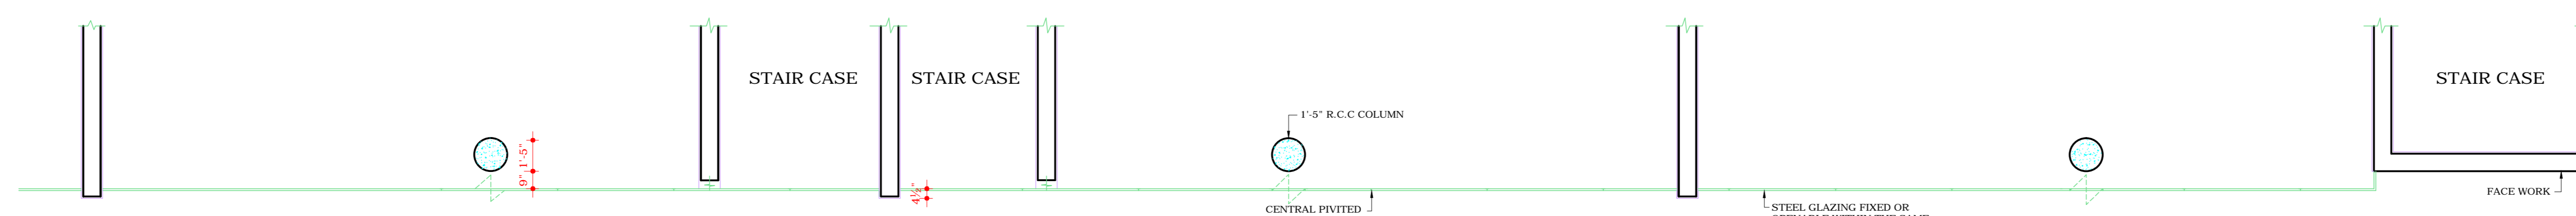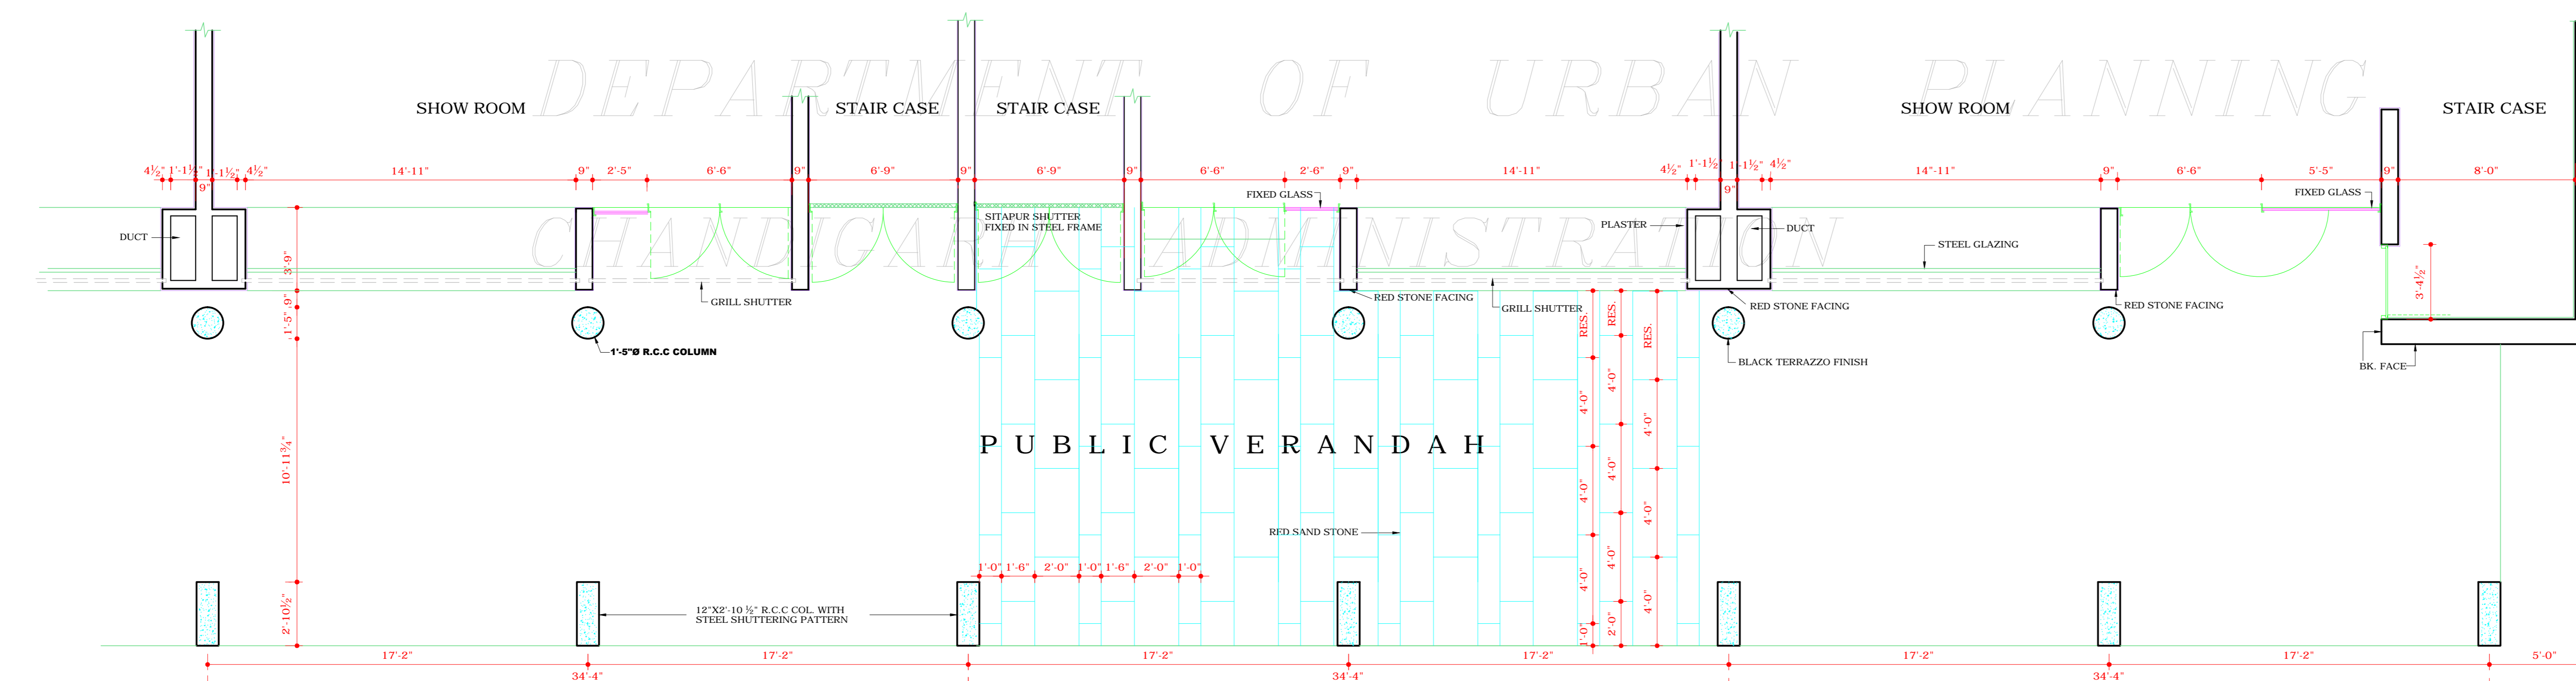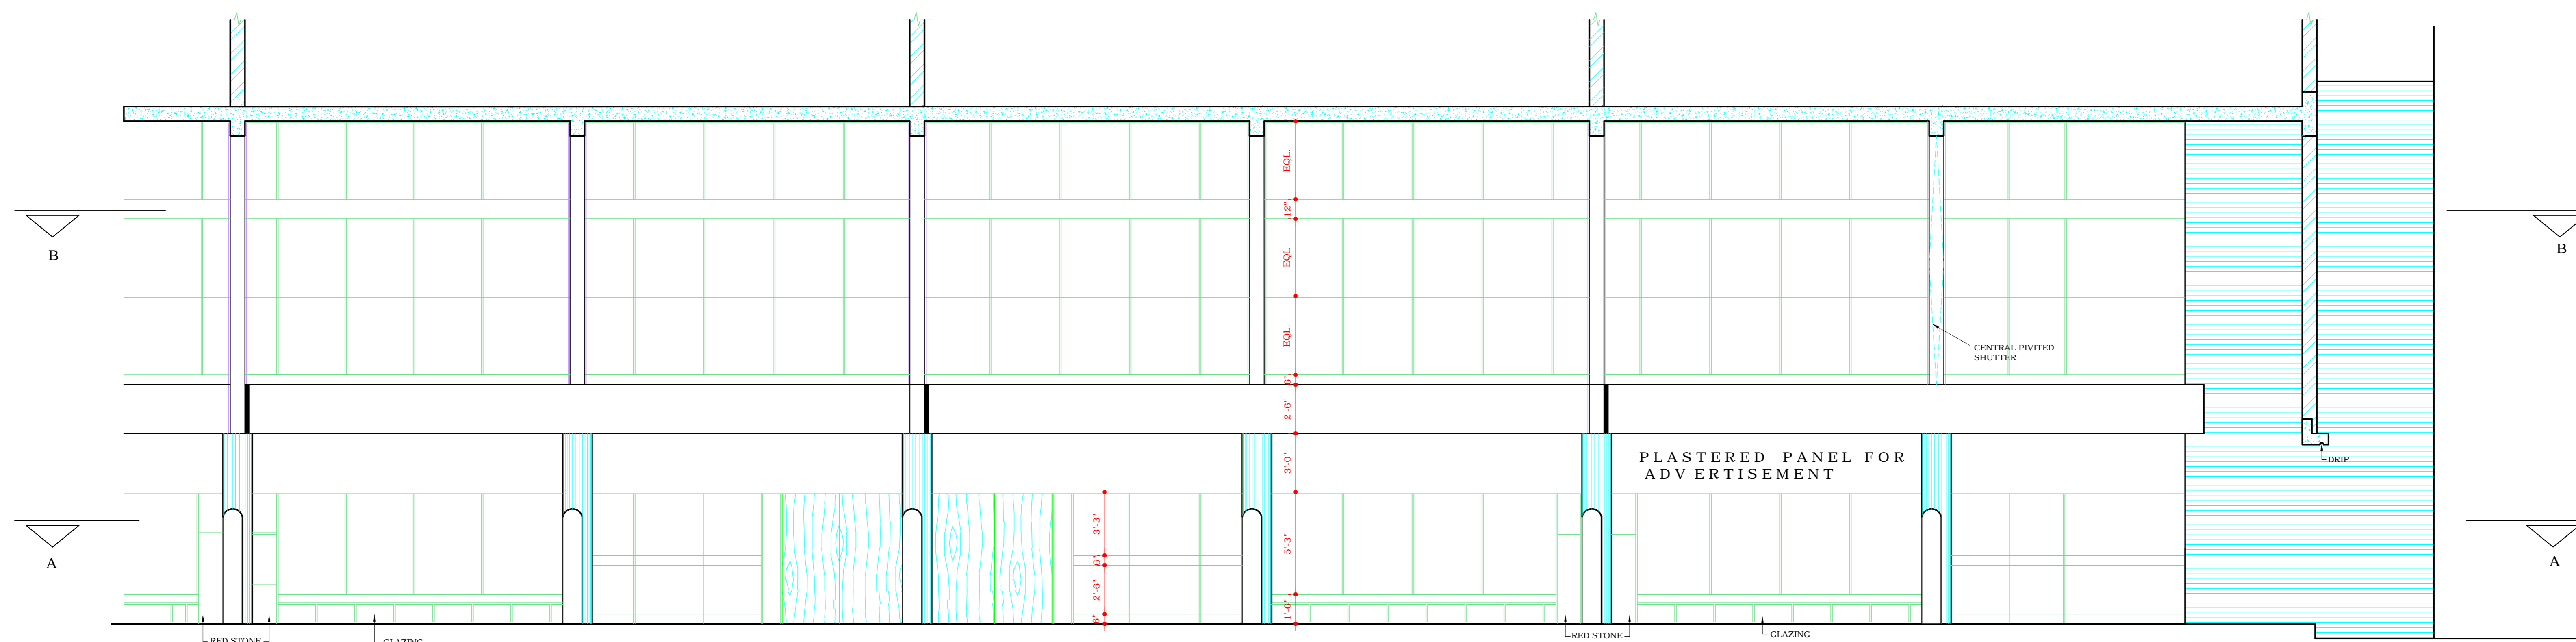

DISCLAIMER
THOUGH EVERY CARE HAS BEEN TAKEN TO PROVIDE THE CORRECT VERSION OF THE ARCHITECTURAL CONTROL ON THIS DIGITIZED (PDF) FORMAT, YET IN CASE OF ANY DISCREPANCY, THE MASTER COPY OF THE ARCHITECTURAL CONTROL APPLICABLE ON EACH SUCH SITE, AS AVAILABLE IN THE COMMERCIAL RECORD OF THE OFFICE OF CHIEF ARCHITECT OR HER/HIS INTERPRETATION WILL OVERRULE THE DIGITIZED FORMAT.