

- S. NO. NOTES
- THIS DRG. IS THE PROPERTY OF THE DEPTT. OF ARCHITECTURE U.T CHANDIGARH IT MUST NOT BE ALTERED COPIED OR USED IN WHOLE OR IN PART WITHOUT THE PERMISSION OF THIS DEPTT. IN WRITING.
 - THE FOLLOWING NOTE IS INCORPORATED IN THIS DRAWING. WIDE U.O. NO. 451 OF TOWN PLANNING SECTION. Sd/-
SHOW ROOM SITE NO. 31 INCORPORATED AS SHOWN ON THE LAYOUT PLAN OF MADHYA MARG BETWEEN JUNCTION NO. 22 TO 42 SHOWING SHOWROOM SITES IN DRG NO. 73 OF JOB NO. 3 DATED 29.11.73
 - THIS ARCHITECTURAL CONTROL SHEET SHALL ALSO BE APPLICABLE TO SHOW ROOM SITE NO. 32 TO 42 AS SHOWN IN THE LAYOUT PLAN OF MADHYA MARG BETWEEN JUNCTION NO. 22 TO 42 SHOWING SHOW ROOM SITES DRG NO. 73 JOB NO. 3 DATED 29.11.73
Sd/- K.K. MUKERJEE
18.6.75
CHIEF ADMINISTRATION

NOTE:
THIS DRAWING IS THE COMPUTERISED REPRODUCTION OF ORIGINAL DRG. NO. 12 JOB NO. 872 DATE: 4-9-08

Sd/- K.K. MUKERJEE
21.12.74
CHIEF ADMINISTRATOR

Sd/- M.N. SHARMA
9.12.74
CHIEF ARCHITECT

Sd/- K.K. RUMAR 21.11.74 ARCHITECT	Sd/- H.S. CHOPRA SENIOR ARCHITECT
Sd/- K.K. RUMAR 21.11.74 ARCHITECT	Sd/- IQUBAL SINGH ASST. ARCHITECT


OFFICE OF THE CHIEF ARCHITECT CHANDIGARH (U.T)

SCALE - 40 FEET TO AN INCH DATE - 2.11.74


DRAWN BY - S.D. SHARMA	DRG NO. 12	JOB NO. 872
CHECKED BY -		

ARCHITECTURAL CONTROL SHEET SHOW ROOMS ON V2 MADHYAMARG SECTOR-26

LAYOUT PLAN

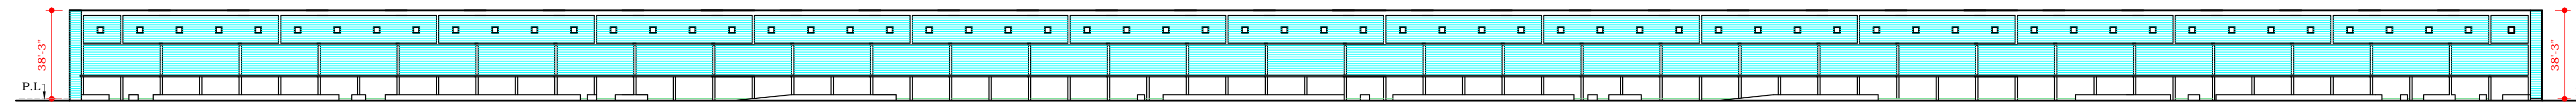

ELEVATION

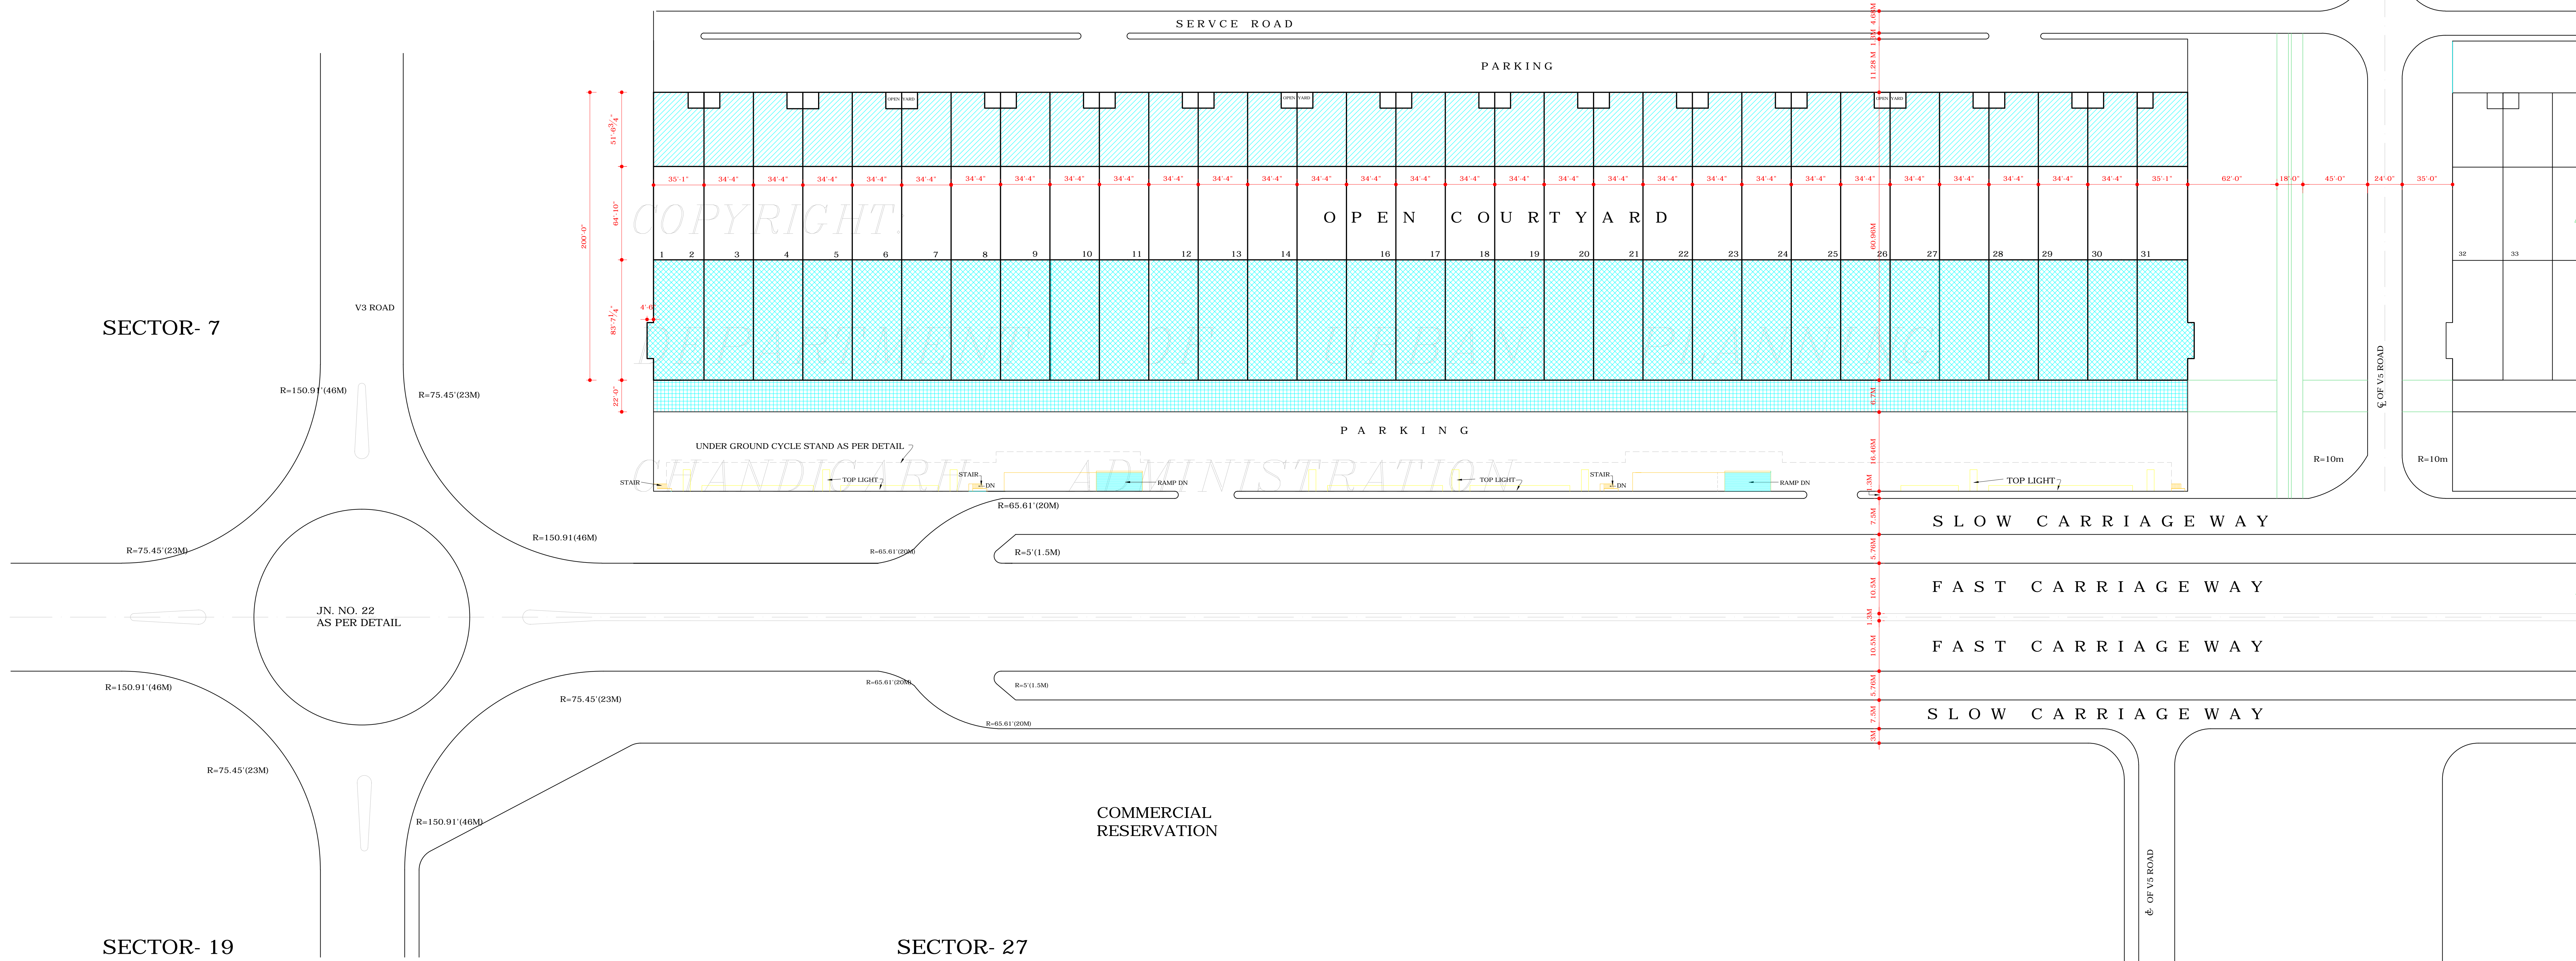

DISCLAIMER
THOUGH EVERY CARE HAS BEEN TAKEN TO PROVIDE THE CORRECT VERSION OF THE ARCHITECTURAL CONTROL ON THIS DIGITIZED (PDF) FORMAT, YET IN CASE OF ANY DISCREPANCY, THE MASTER COPY OF THE ARCHITECTURAL CONTROL, APPLICABLE ON EACH SUCH SITE, AS AVAILABLE IN THE COMMERCIAL RECORD OF THE OFFICE OF CHIEF ARCHITECT OR HER/HS INTERPRETATION WILL OVERRULE THE DIGITIZED FORMAT.

SECTOR- 7

SECTOR- 19

SECTOR- 27

COMMERCIAL RESERVATION