



CHANDIGARH PROJECT.



NOTE:- THIS IS A REPRESENTATIVE DRAWING SHOWING SHOPPING LAYOUT, ONLY FOR THE ARCHITECTURAL CONTROL SHEETS APPLICABLE FOR COMMERCIAL (SCOS/SGFS/BOOTHS ETC.) PLOTS

SHOPPING SHOWN AS

S.NO	CATEGORY	SIZE	PLOT NO.	ORG. NO.	JOB NO.	REMARKS
1	BOOTH	16'-6" X 6'-0"	130, 131, 132, 133, 134	5.4	182-A	
2	BOOTH	8'-0" X 20'-0"	130	18.2	171	
3	GRAIN SHOPS	21'-0" X 116'-0"	53, 52	5.3	182	
4	GODOWNS	21'-0" X 280'-0"	151-153	6	367	
5	GODOWN	16'-0" X 116'-0"	238, 239	16.19	2144	
6	BARDANA BOOTH	8'-0" X 280'-0"	247, 248, 249, 250	21.44		
7	CHAKKI SITES	70'-0" X 100'-0"	43-45	18.1	184	187
8	GODOWN	16'-0" X 272'-0"	219, 220	16.20		
9	BOOTH	8'-0" X 527'-0"	218, 246	1	599	
10	LOCAL GODOWN					

 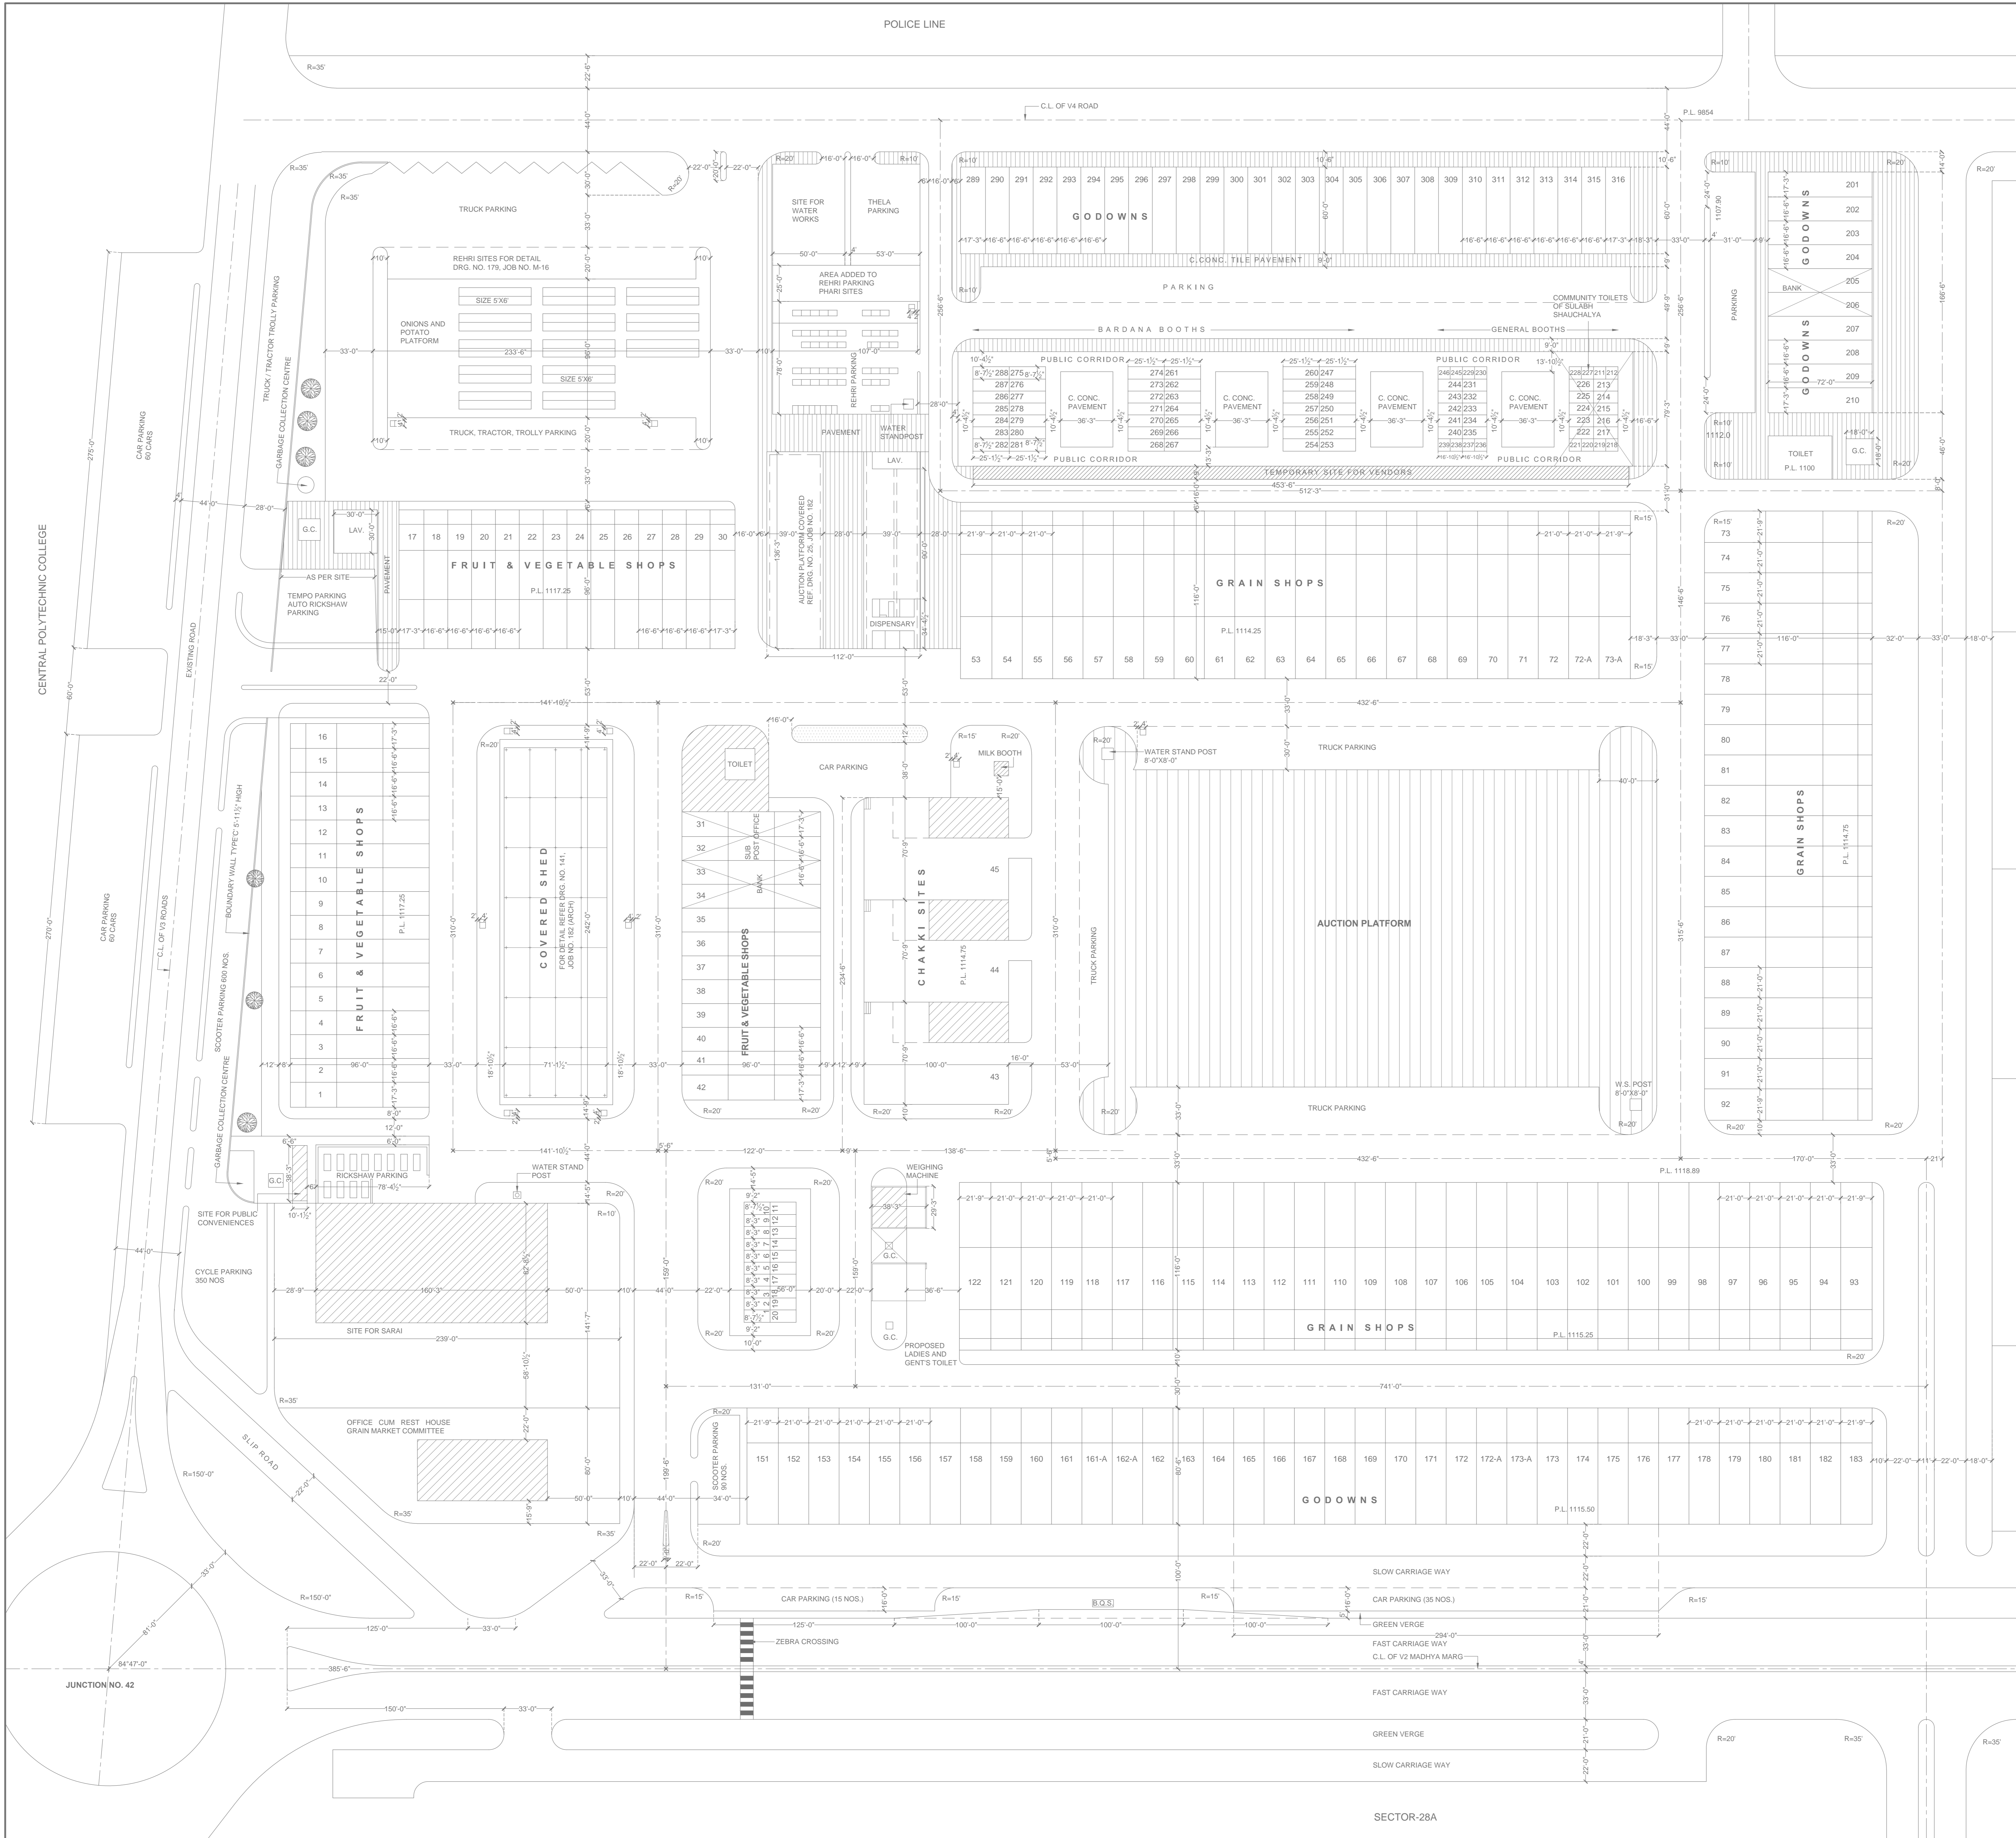

Sd/- CHIEF ARCHITECT
Sd/- SENIOR TOWN PLANNER
Sd/- DIVNL TOWN PLANNER
Sd/- ASSTT. TOWN PLANNER
SCALE:- 40 FEET TO AN INCH
DRAWN BY: SACHI GOYAL
CHECKED BY:
DRG. NO:- 52
JOB NO:- 43
DATE:-
LAYOUT PLAN OF GRAIN, FRUIT, VEG. MARKET IN SECTOR-26