

# CHANDIGARH PROJECT



NOTE:- THIS IS A REPRESENTATIVE DRAWING SHOWING SHOPPING LAYOUT. ONLY FOR THE ARCHITECTURAL CONTROL SHEETS APPLICABLE FOR COMMERCIAL (SCS/S/SF/S/BOOTHS ETC.) PLOTS


SHOPPING SHOWN AS

S.C.O. ALONG MADHYA MARG

S.NO.	CATEGORY	SIZE	PLOT NO.	DRG. NO.	JOB NO.	REMARKS
1.	S.C.O. IN MADHYA MARG	1-62	6-13	872		DRG. NO. IS APPLICABLE FOR COMMERCIAL PLOTS

TIMBER MARKET

S.NO.	CATEGORY	SIZE	PLOT NO.	DRG. NO.	JOB NO.	REMARKS
1.	TIMBER SHOPS	BY 07.10.07 OF	1-28	3, 7, 8	42	
2.	TIMBER SITES	BY 07.10.07 OF	1-28	1-2	2438	

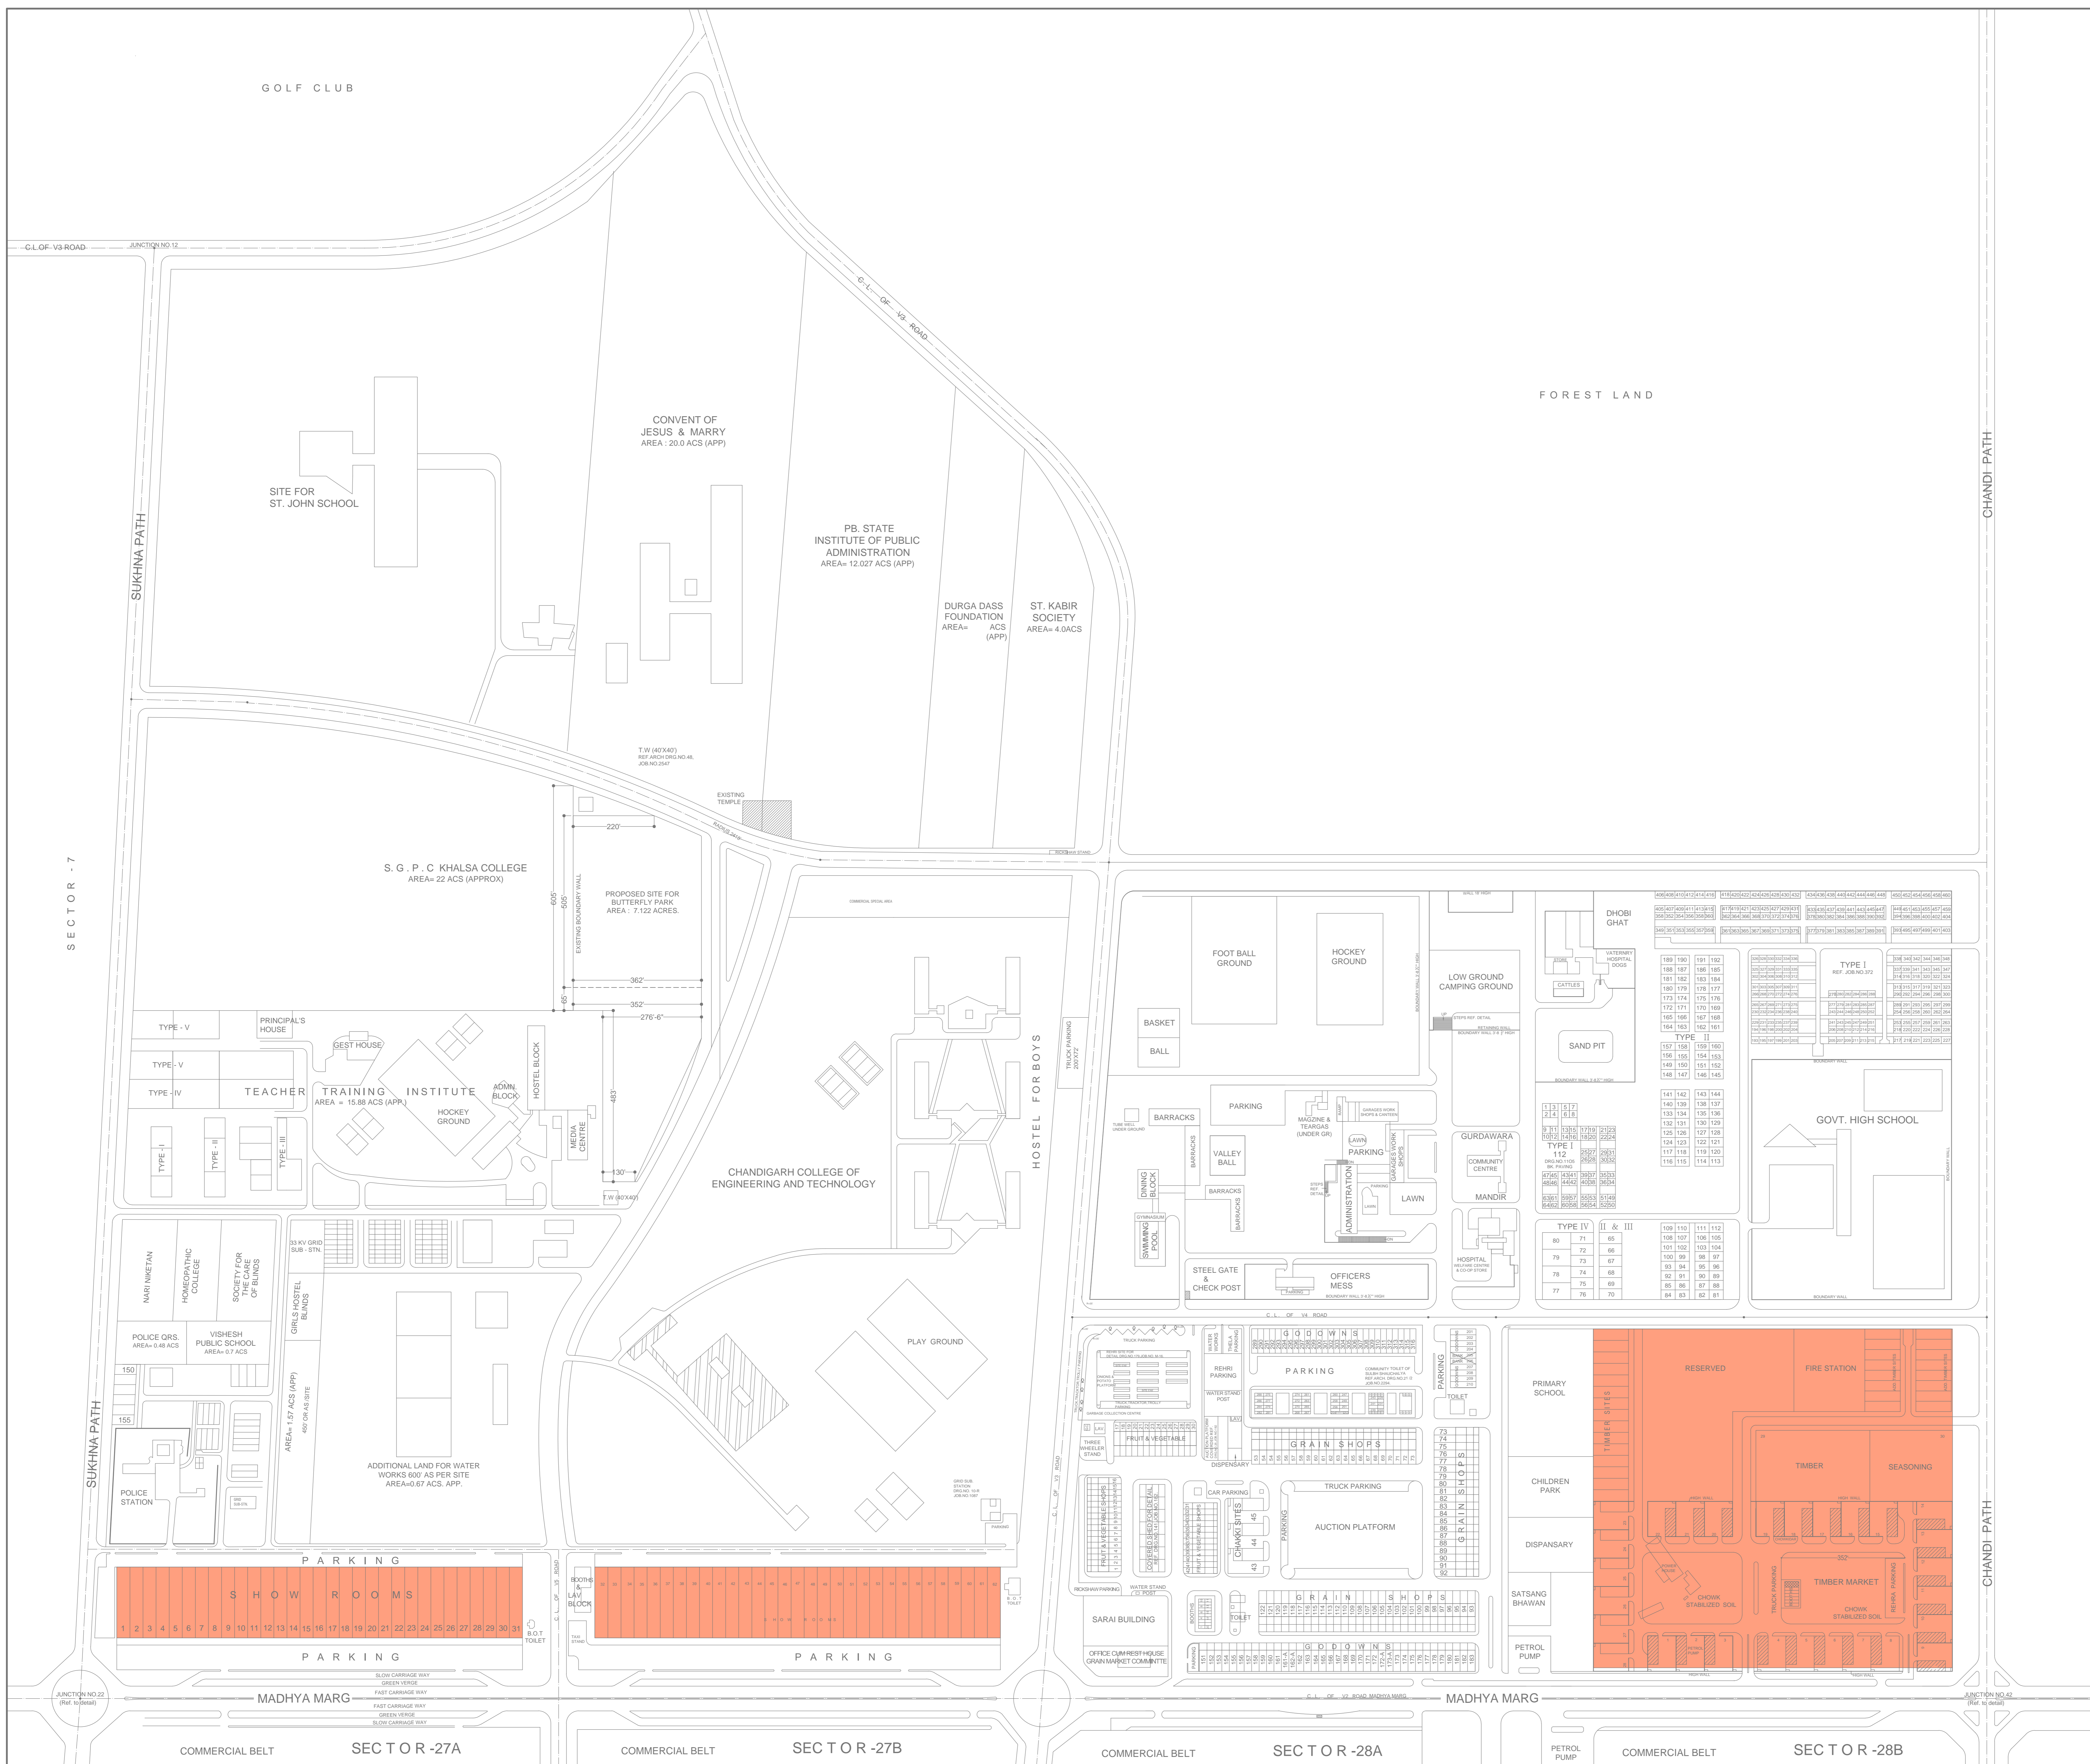

CHIEF ARCHITECT SENIOR TOWN PLANNER

DIVNL TOWN PLANNER ASSTT. TOWN PLANNER

SCALE :- 160 FEET TO AN INCH.

DRAWN BY: CHECKED BY:

DRG. NO: 43 JOB NO: 17 DATE:

## LAYOUT PLAN OF SECTOR-26