

S.No.	NOTES
-------	-------

NOTE: THIS DRG. IS THE PROPERTY OF THE DEPTT. OF ARCHITECTURE U.T. CHD. FORMERLY OF THE Pb. GOVT. AND MUST NOT BE ALTERED COPIED OR USED IN WHOLE OR IN PART WITHOUT THE PERMISSION OF THIS DEPTT. IN WRITING.

NOTE: THIS DRAWING HAS BEEN COMPUTERISED ON 28-09-10 FROM DRG. No. 9 JOB No. 795

S.No.	DESCRIPTION	SIGN	DATE
-------	-------------	------	------

REVISIONS

Sd/- O.P. MEHTA
2.4.91
CHIEF ARCHITECT

Sd/- V.P. ANIL
1.4.91
SENIOR ARCHITECT

Sd/- R.K. WADHAWAN
SENIOR TOWN PLANNER

Sd/- AVTAR SINGH
1.4.91
ARCHITECT

Sd/- BALWINDER SAINI
1.4.91
ASSTT. ARCHITECT


OFFICE OF THE CHIEF ARCHITECT
U.T. CHANDIGARH

SCALE:- 1 C.M. = 1M. DATE 20-3-91

PERMINDER KAUR DEALT	JOB No.	DRG. No.
	795	9

ARCHITECTURAL CONTROL SHEET FOR CULTURAL BELT ALONG DAKSHAN MARG SEC.31.A

LAY-OUT PLAN

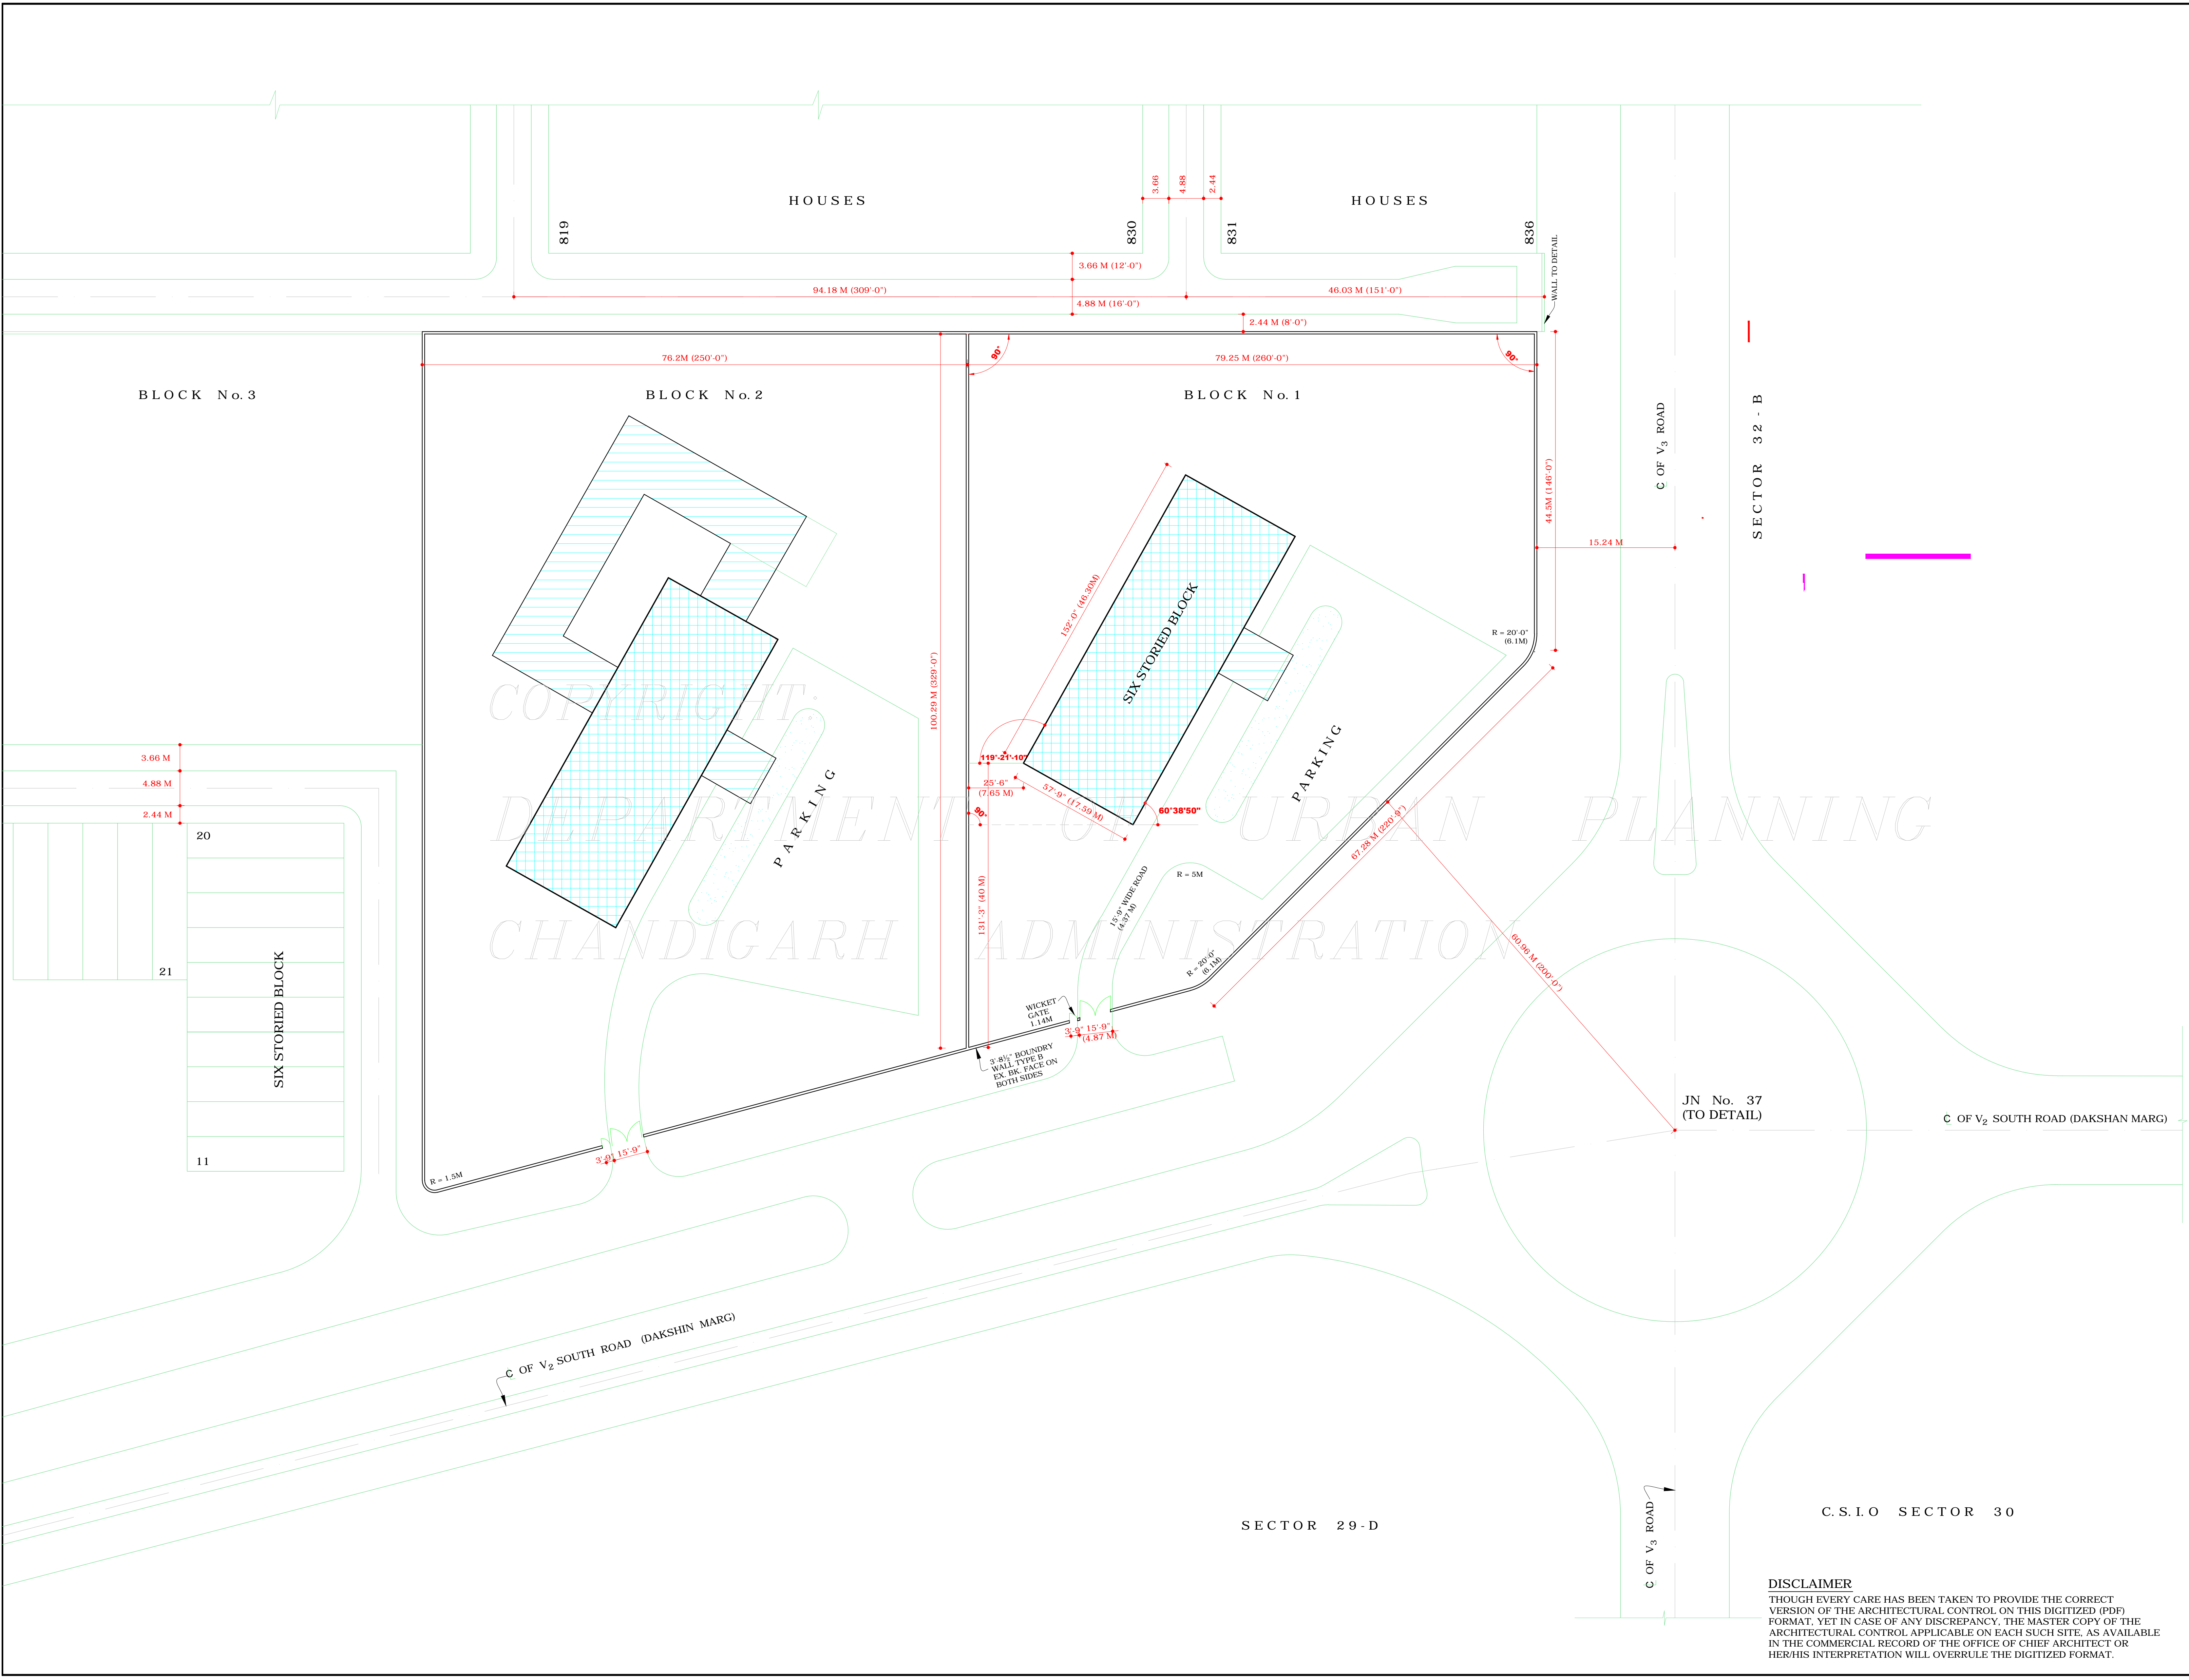

DISCLAIMER
THOUGH EVERY CARE HAS BEEN TAKEN TO PROVIDE THE CORRECT VERSION OF THE ARCHITECTURAL CONTROL ON THIS DIGITIZED (PDF) FORMAT, YET IN CASE OF ANY DISCREPANCY, THE MASTER COPY OF THE ARCHITECTURAL CONTROL APPLICABLE ON EACH SUCH SITE, AS AVAILABLE IN THE COMMERCIAL RECORD OF THE OFFICE OF CHIEF ARCHITECT OR HER/HIS INTERPRETATION WILL OVERRULE THE DIGITIZED FORMAT.