

COPYRIGHT:

DEPARTMENT OF URBAN
PLANNING

S.No. NOTES.

- THIS DRG. IS THE PROPERTY OF THE DEPTT. OF URBAN PLANNING & MUST NOT BE ALTERED, COPIED OR USED IN WHOLE OR IN PART WITHOUT THE PRIOR PERMISSION OF THIS DEPTT IN WRITING.
- THIS DRG. IS TO BE READ IN CONJUNCTION WITH DRG. No. 1/1 TO 23/1 OF JOB No. 2502.

R RAMP FOR PHYSICALLY CHALLENGED ADDED EATING JOINT PROVIDED IN PLACE OF BOOTHS AS PER APPROVAL OF THE CHIEF ADMINISTRATOR, DATED 30-9-03AS INDICATED ON DRG. NO. 22 OF JOB NO. 55 OF TOWN PLANNING.

NOTE:- THIS DRAWING IS COMPUTERISED ON 1-08-2017 FROM ORIGINAL DRG No. 23/1-R1 JOB No. 2502

S.No.	DESCRIPTION	SIGN	DATE
-------	-------------	------	------

REVISION


Sd/- S.K. MIDHA 12.10.95 CHIEF ARCHITECT.	Sd/- P.C. KANSAL 11.10.95 SENIOR ARCHITECT.
ARCHITECT.	Sd/- P.S. SACHDEVA 11.10.95 ASSTT. ARCHITECT.

SCALE = 1:400 DATE: 1-8-2017

RAJIV KUMAR REDRAWN BY	JOB No. 2502	DRG. No. 23/1R1
---------------------------	-----------------	--------------------

CHECKED BY:-
ARCH. CONTROL OF
COMMERCIAL BELT ALONG
DAKSHAN MARG,
SEC-31A, CHD.

LAYOUT PLAN AND FRONT
KEY ELEVATION (BLOCK
WISE)

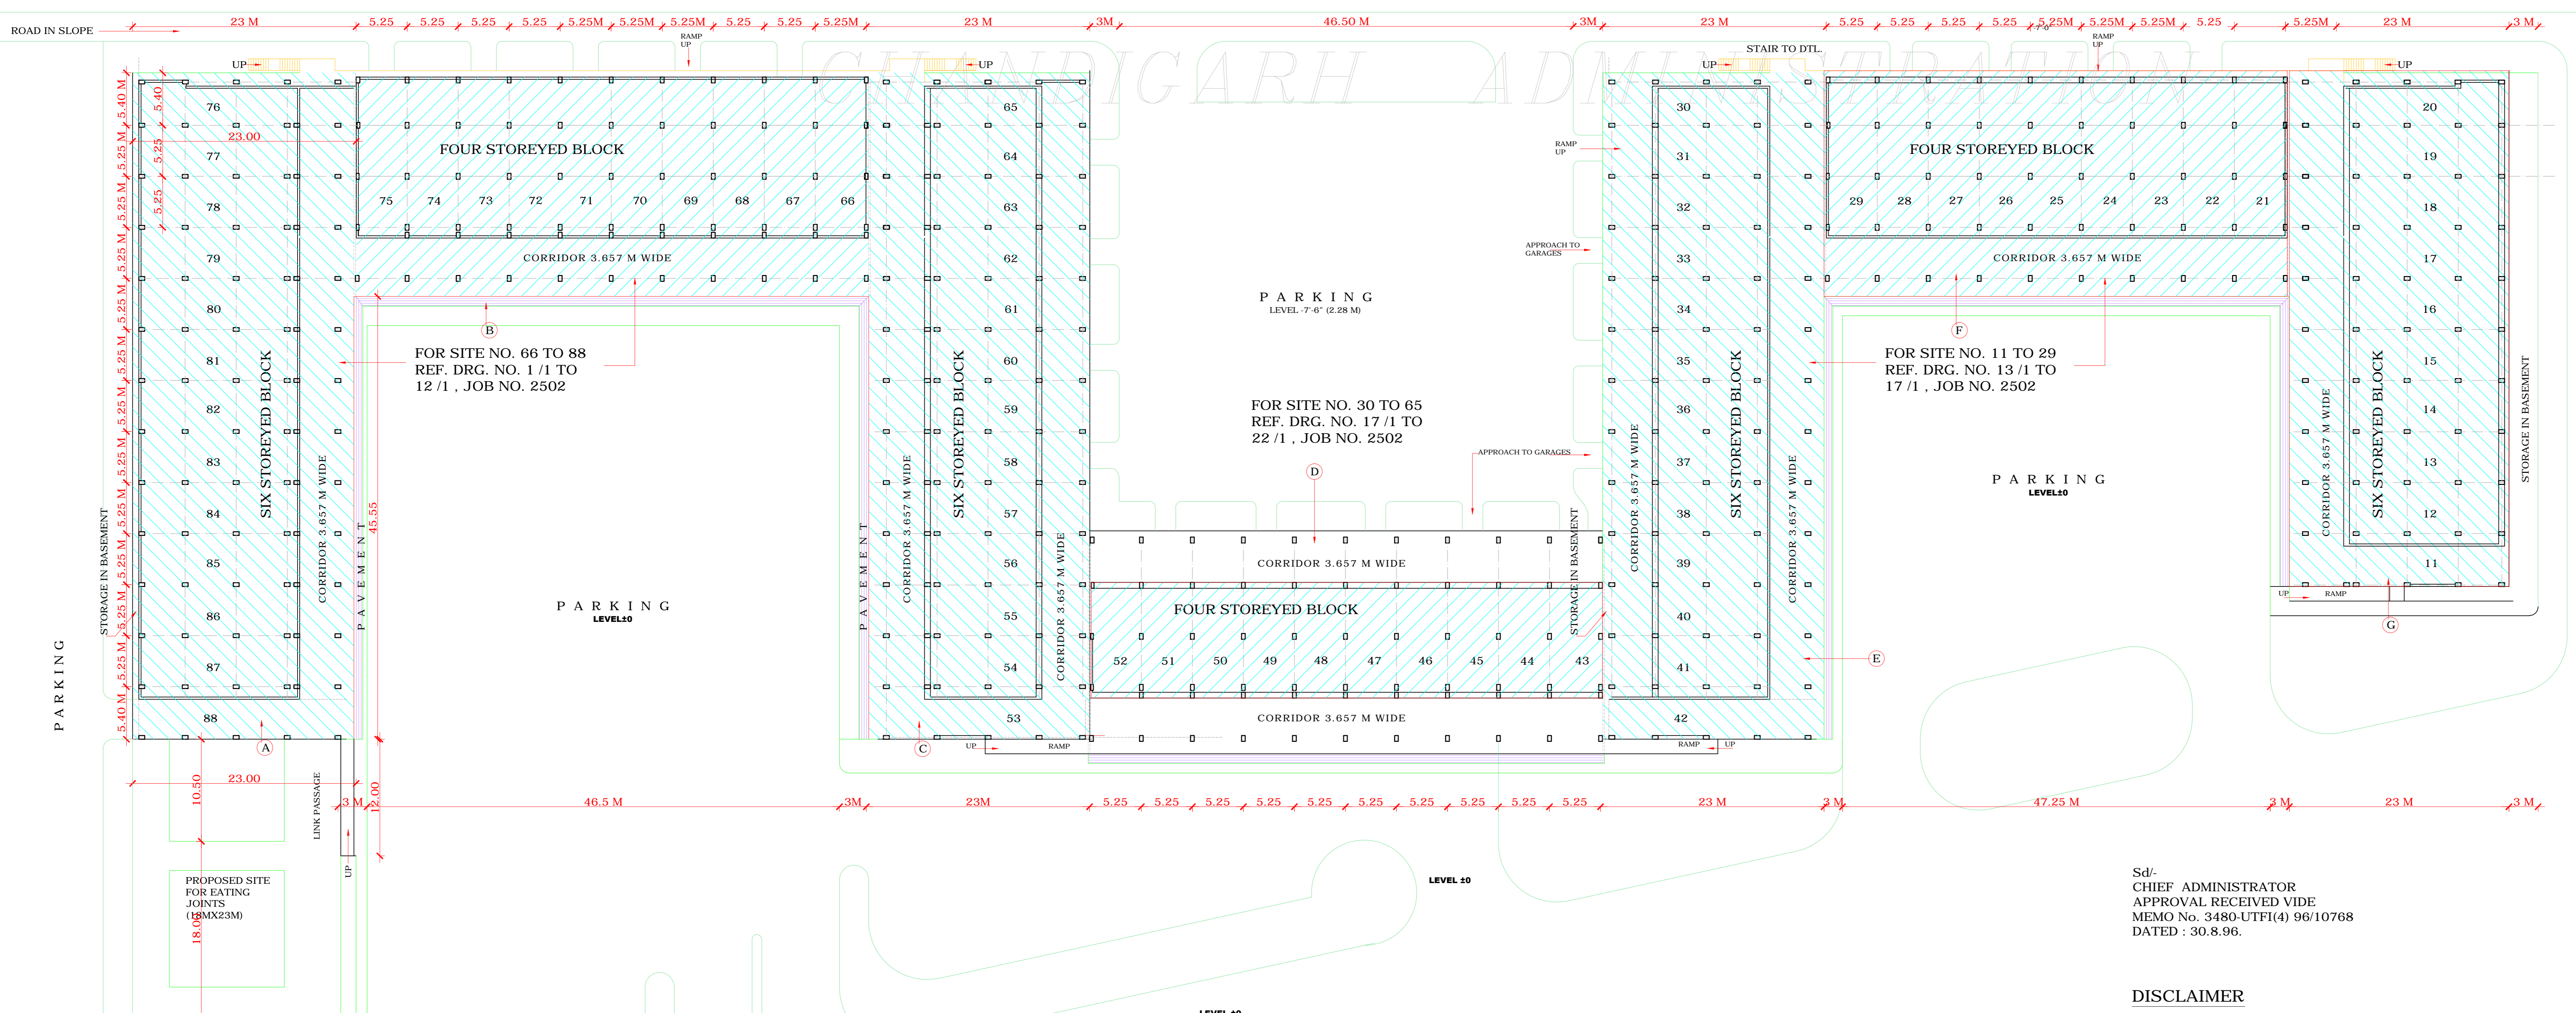

Sd/-
CHIEF ADMINISTRATOR
APPROVAL RECEIVED VIDE
MEMO No. 3480-UTFI(4) 96/10768
DATED : 30.8.96.

DISCLAIMER

THOUGH EVERY CARE HAS BEEN TAKEN TO PROVIDE THE CORRECT VERSION OF THE ARCHITECTURAL CONTROL ON THIS DIGITIZED (PDF) FORMAT, YET IN CASE OF ANY DISCREPANCY, THE MASTER COPY OF THE ARCHITECTURAL CONTROL APPLICABLE ON EACH SUCH SITE, AS AVAILABLE IN THE COMMERCIAL RECORD OF THE OFFICE OF CHIEF ARCHITECT OR HER/HIS INTERPRETATION WILL OVERRULE THE DIGITIZED FORMAT.