

DEPARTMENT OF ARCHITECTURE U.T

NOTES
 1. THIS DRAWING IS THE PROPERTY OF THE DEPT. OF ARCH. AND U.T. FORMERLY OF THE P.B. DEPT. AND WILL BE RETURNED TO THE DEPT. OF ARCH. AND U.T. WITHOUT THE PERMISSION OF THIS DEPT. IN WRITING.



NOTE:
 THIS DRAWING IS THE COMPUTERED REPRODUCTION OF ORIGINAL DRG. NO.34 AND IS NOT VALID FOR CONSTRUCTION.

TYPE	SIZE
a	2'-0" x 4'-0"
d	1'-0" x 4'-0"
h	6" x 4'-0"
l	4'-0" x 4'-0"
k	2'-0" x 1'-0"

S.NO.	DESCRIPTION	SIGN	DATE
1	APPROVAL OF THE CHIEF ADMINISTRATION RECEIVED VIDE 23 / 15/15 NO. 2015/077 (D)	K.K.	16.8.2015

DR. P.D. VASHEENT S.A.S	CHIEF ADMINISTRATOR
DR. SURESH SIMON S.A.S	CHIEF ARCHITECT
DR. J.N. SETHI S.A.S	ARCHITECT
DR. S.S. VIJAY S.A.S	ASSTT. ARCHITECT

OFFICE OF THE CHIEF ARCHITECT CHANDIGARH
 SCALE: 1/8" = 1'-0" TO A FOOT
 DATE: 14.8.15
 DRAWN BY: MANMOHAN KAPOOR
 CHECKED BY: A.S. BATHLA
 JOB NO. 1048
 DRG NO. 31
ARCH. CONTROL FOR SCO IN NEW CITY CENTRE SECTOR - 34 (BLOCK-I)
SHUTTERING PATTERN DETAIL

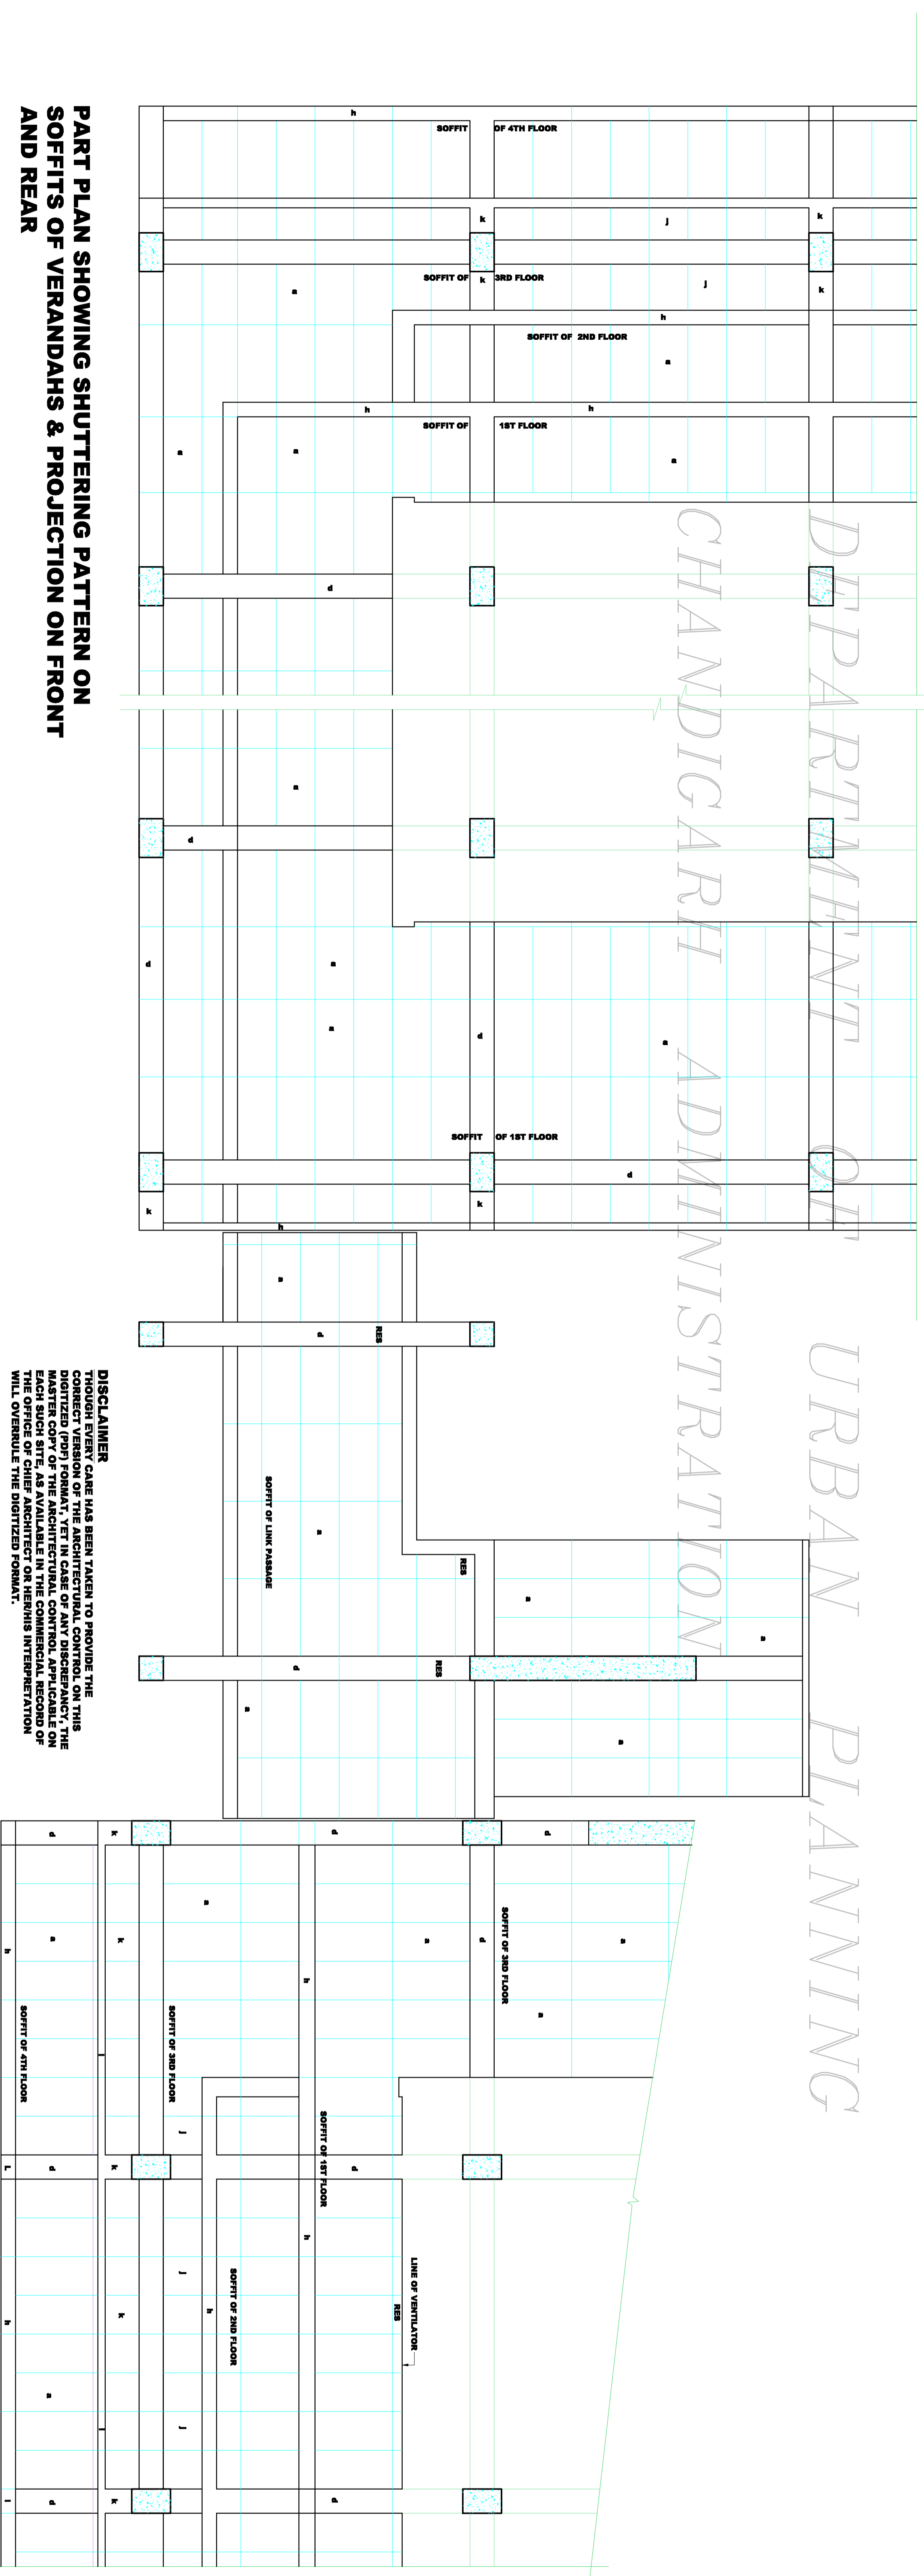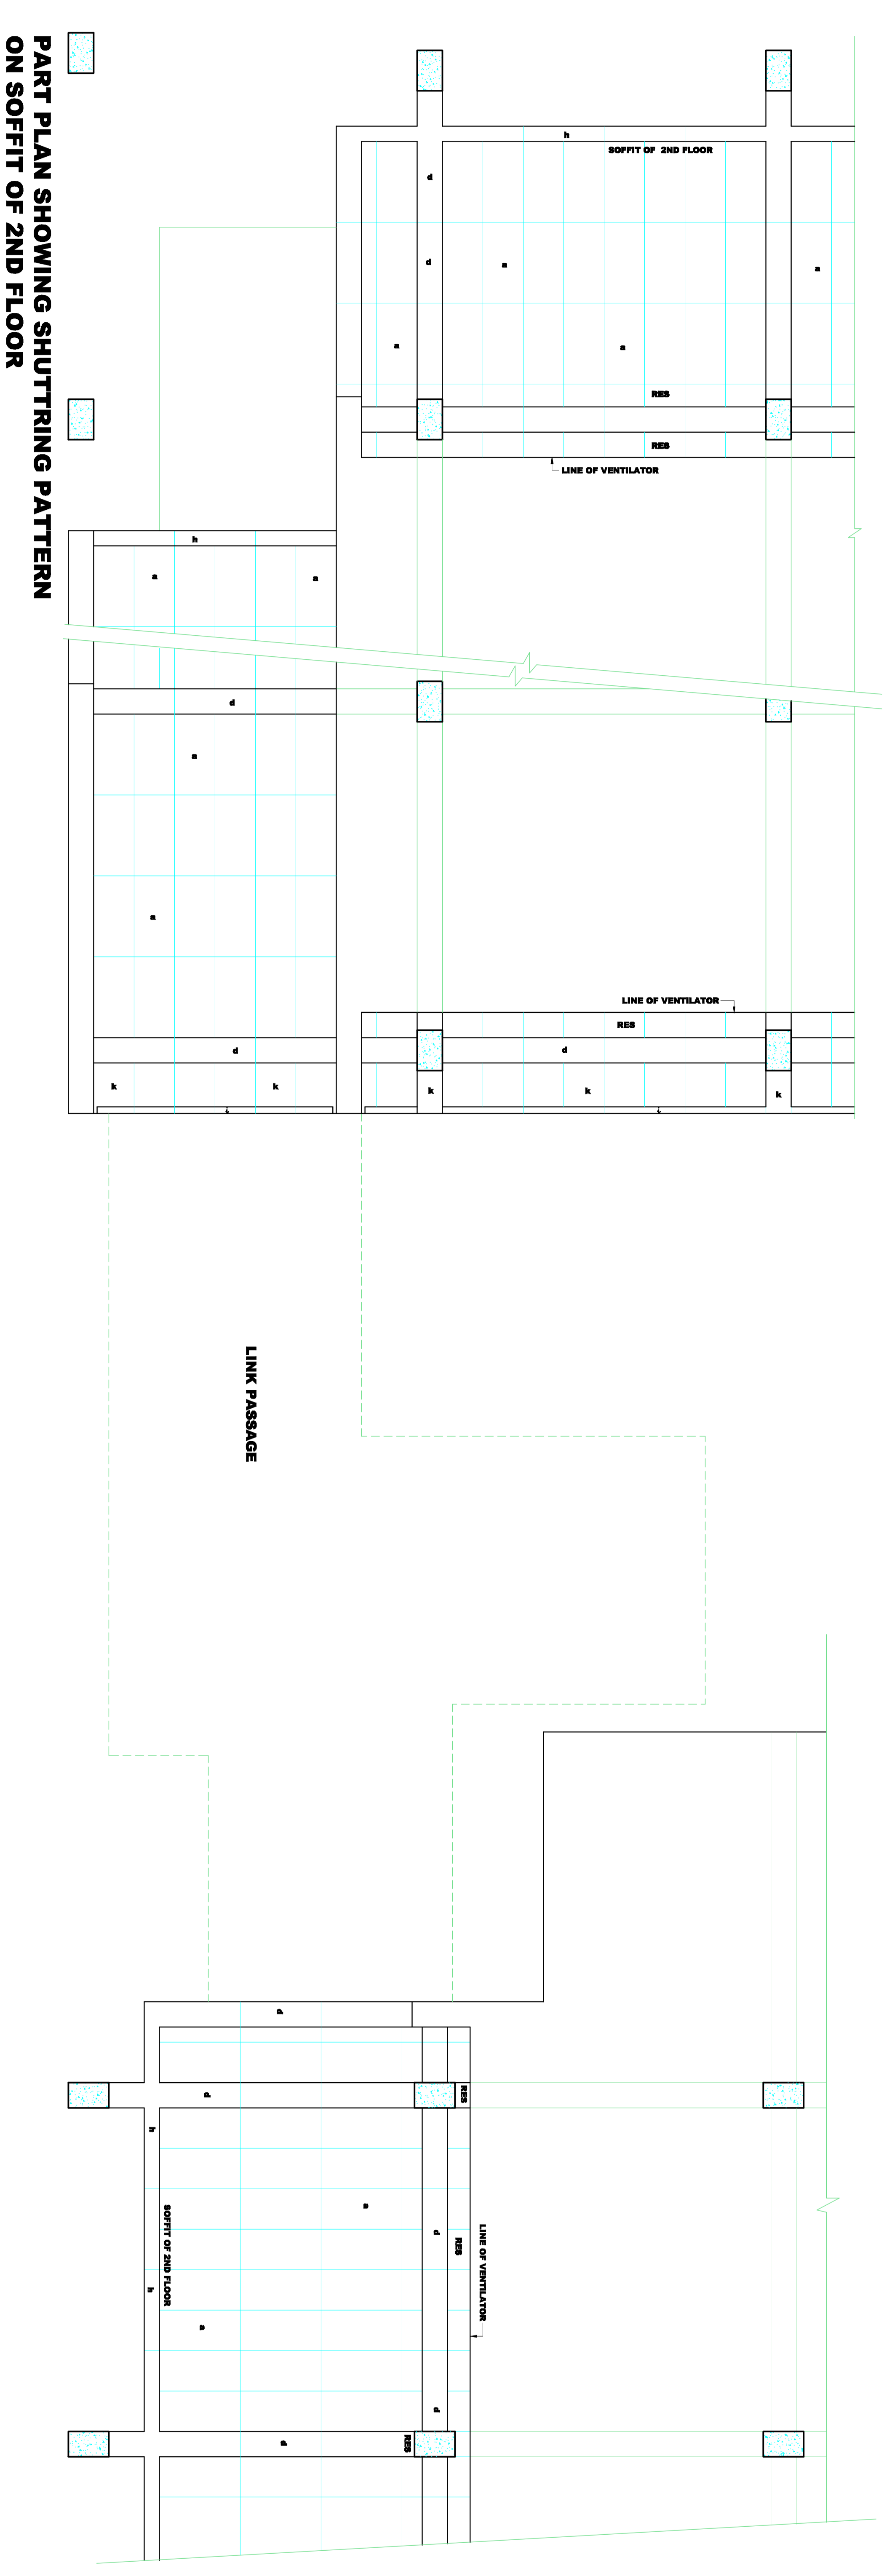

COPYRIGHT:

DEPARTMENT OF URBAN PLANNING
 CHANDIGARH ADMINISTRATION