



PART PLAN SHOWING FLOORING PATTERN AND SHOW - WINDOW AT FIRST FLOOR

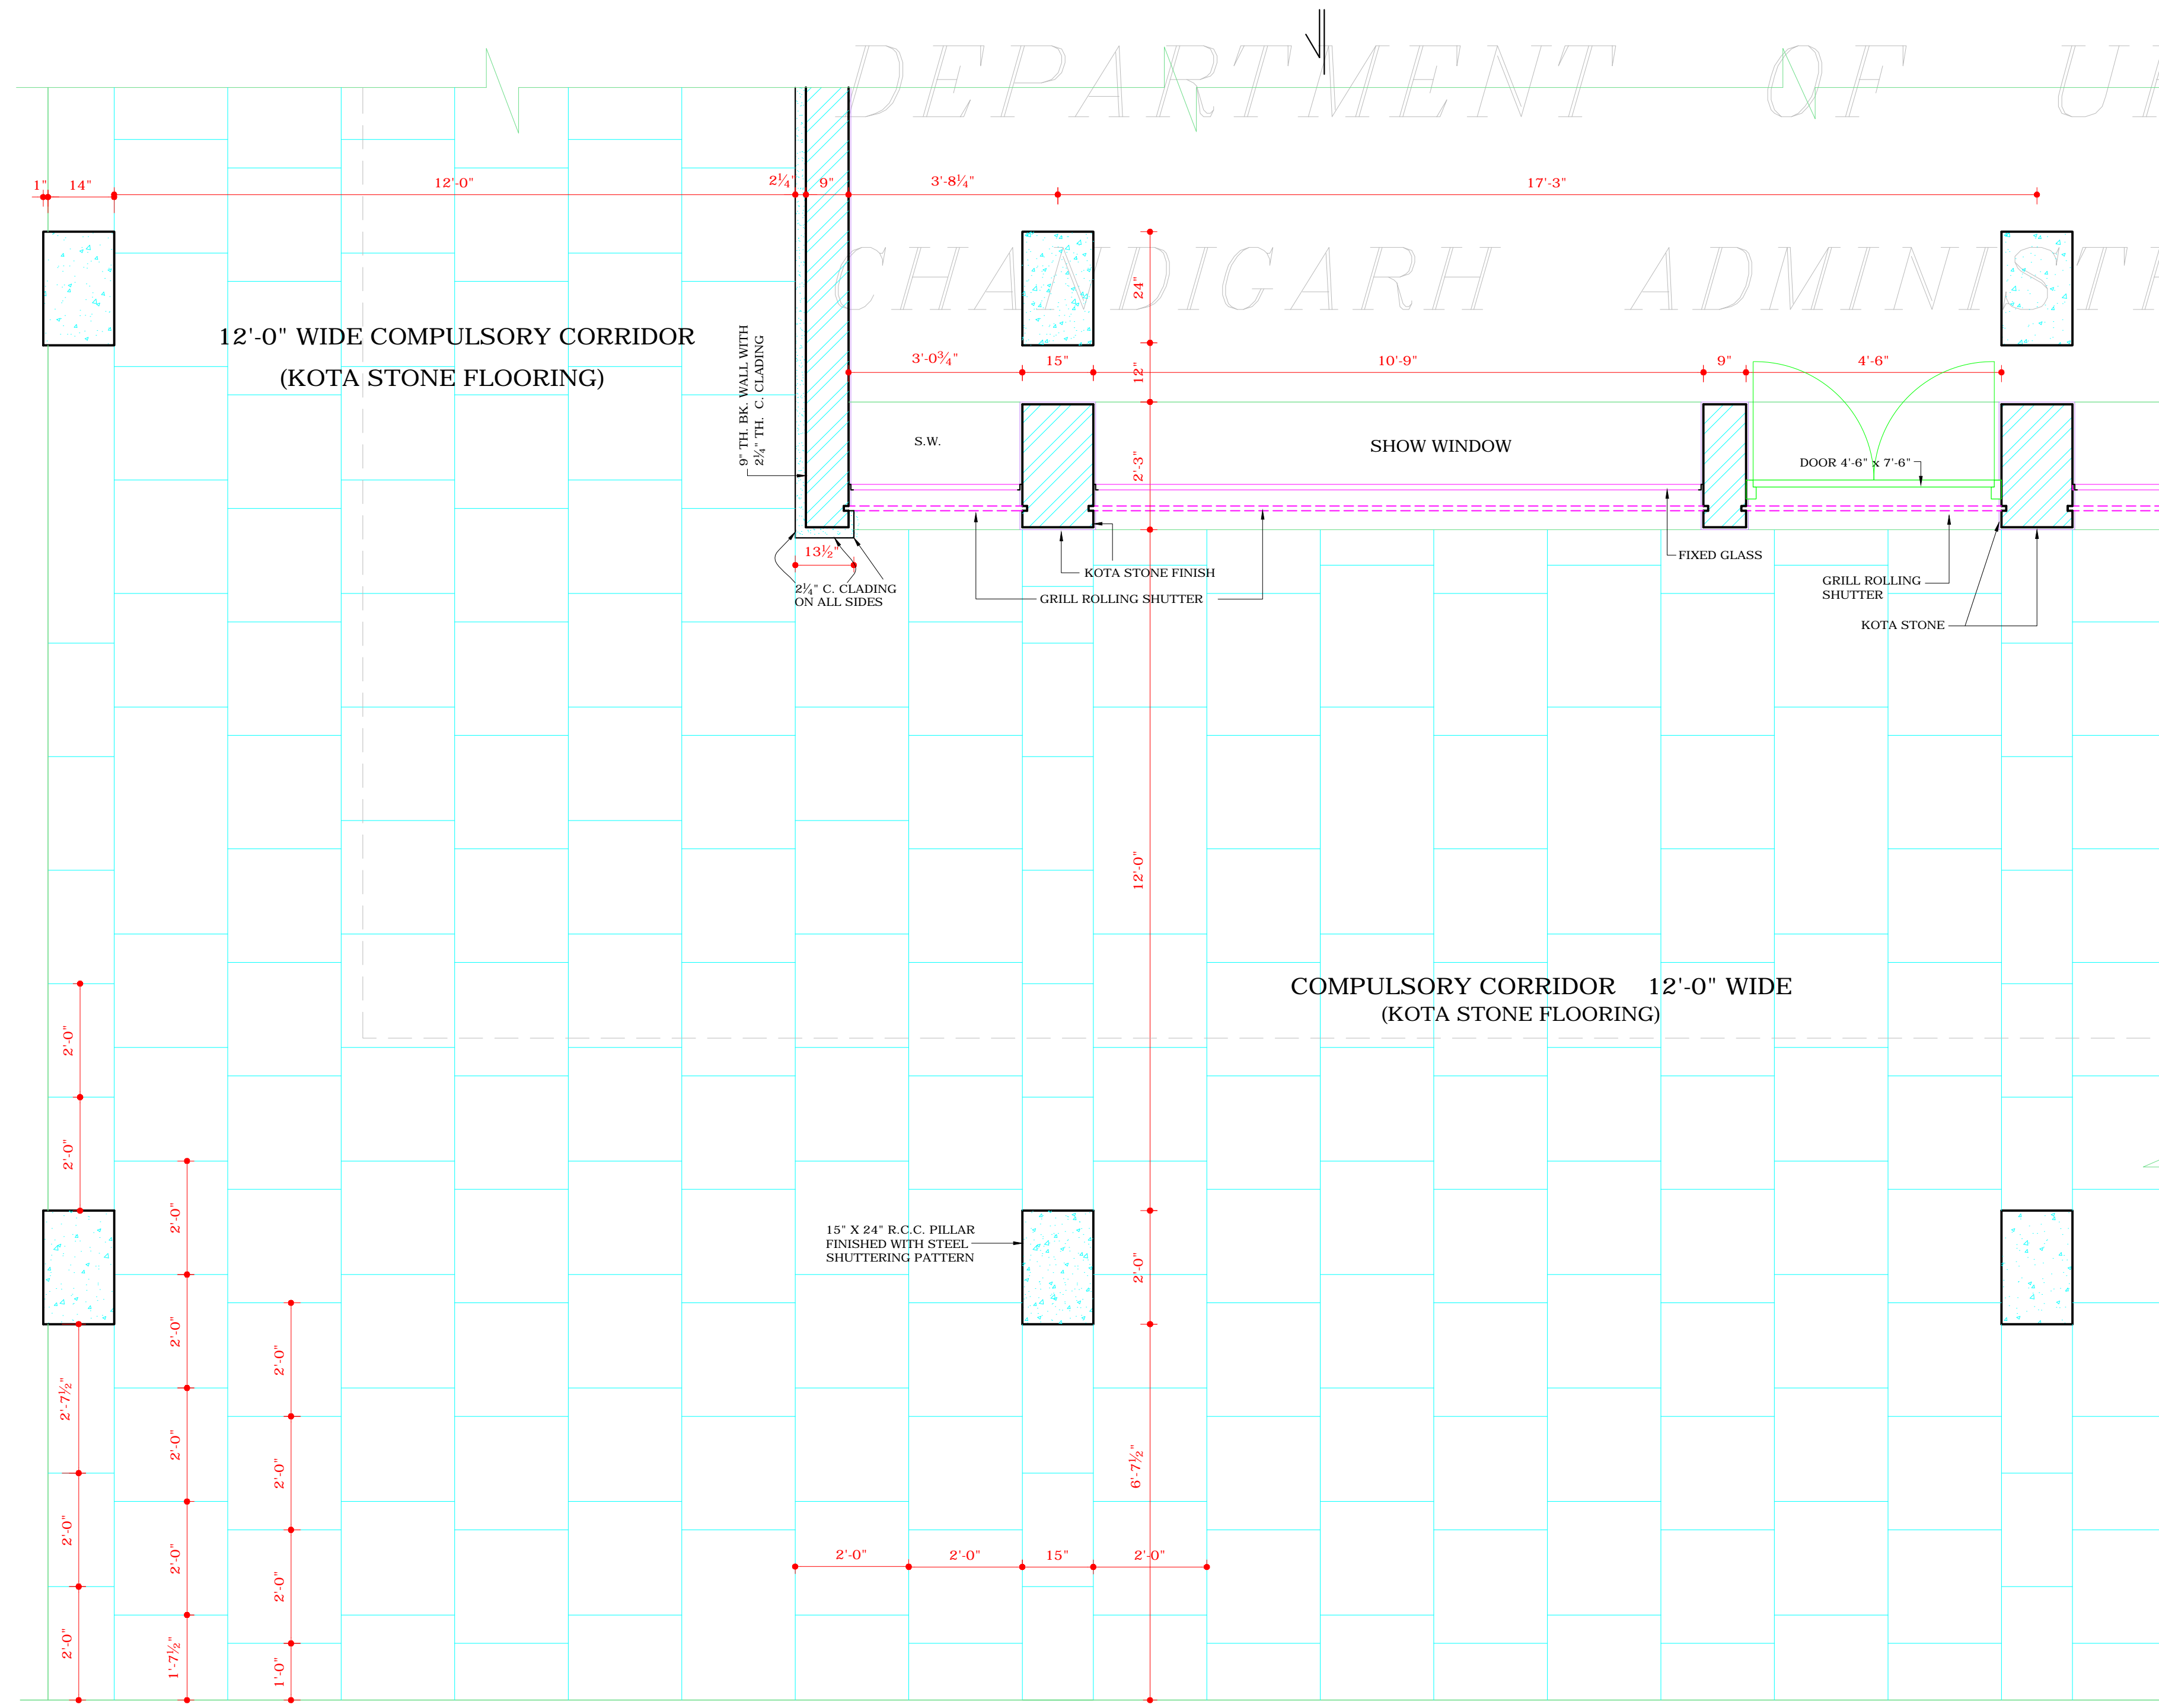

PART PLAN SHOWING SHOW WINDOW AND SHUTTERING PATTERN AT FRONT & REAR AT GROUND FLOOR

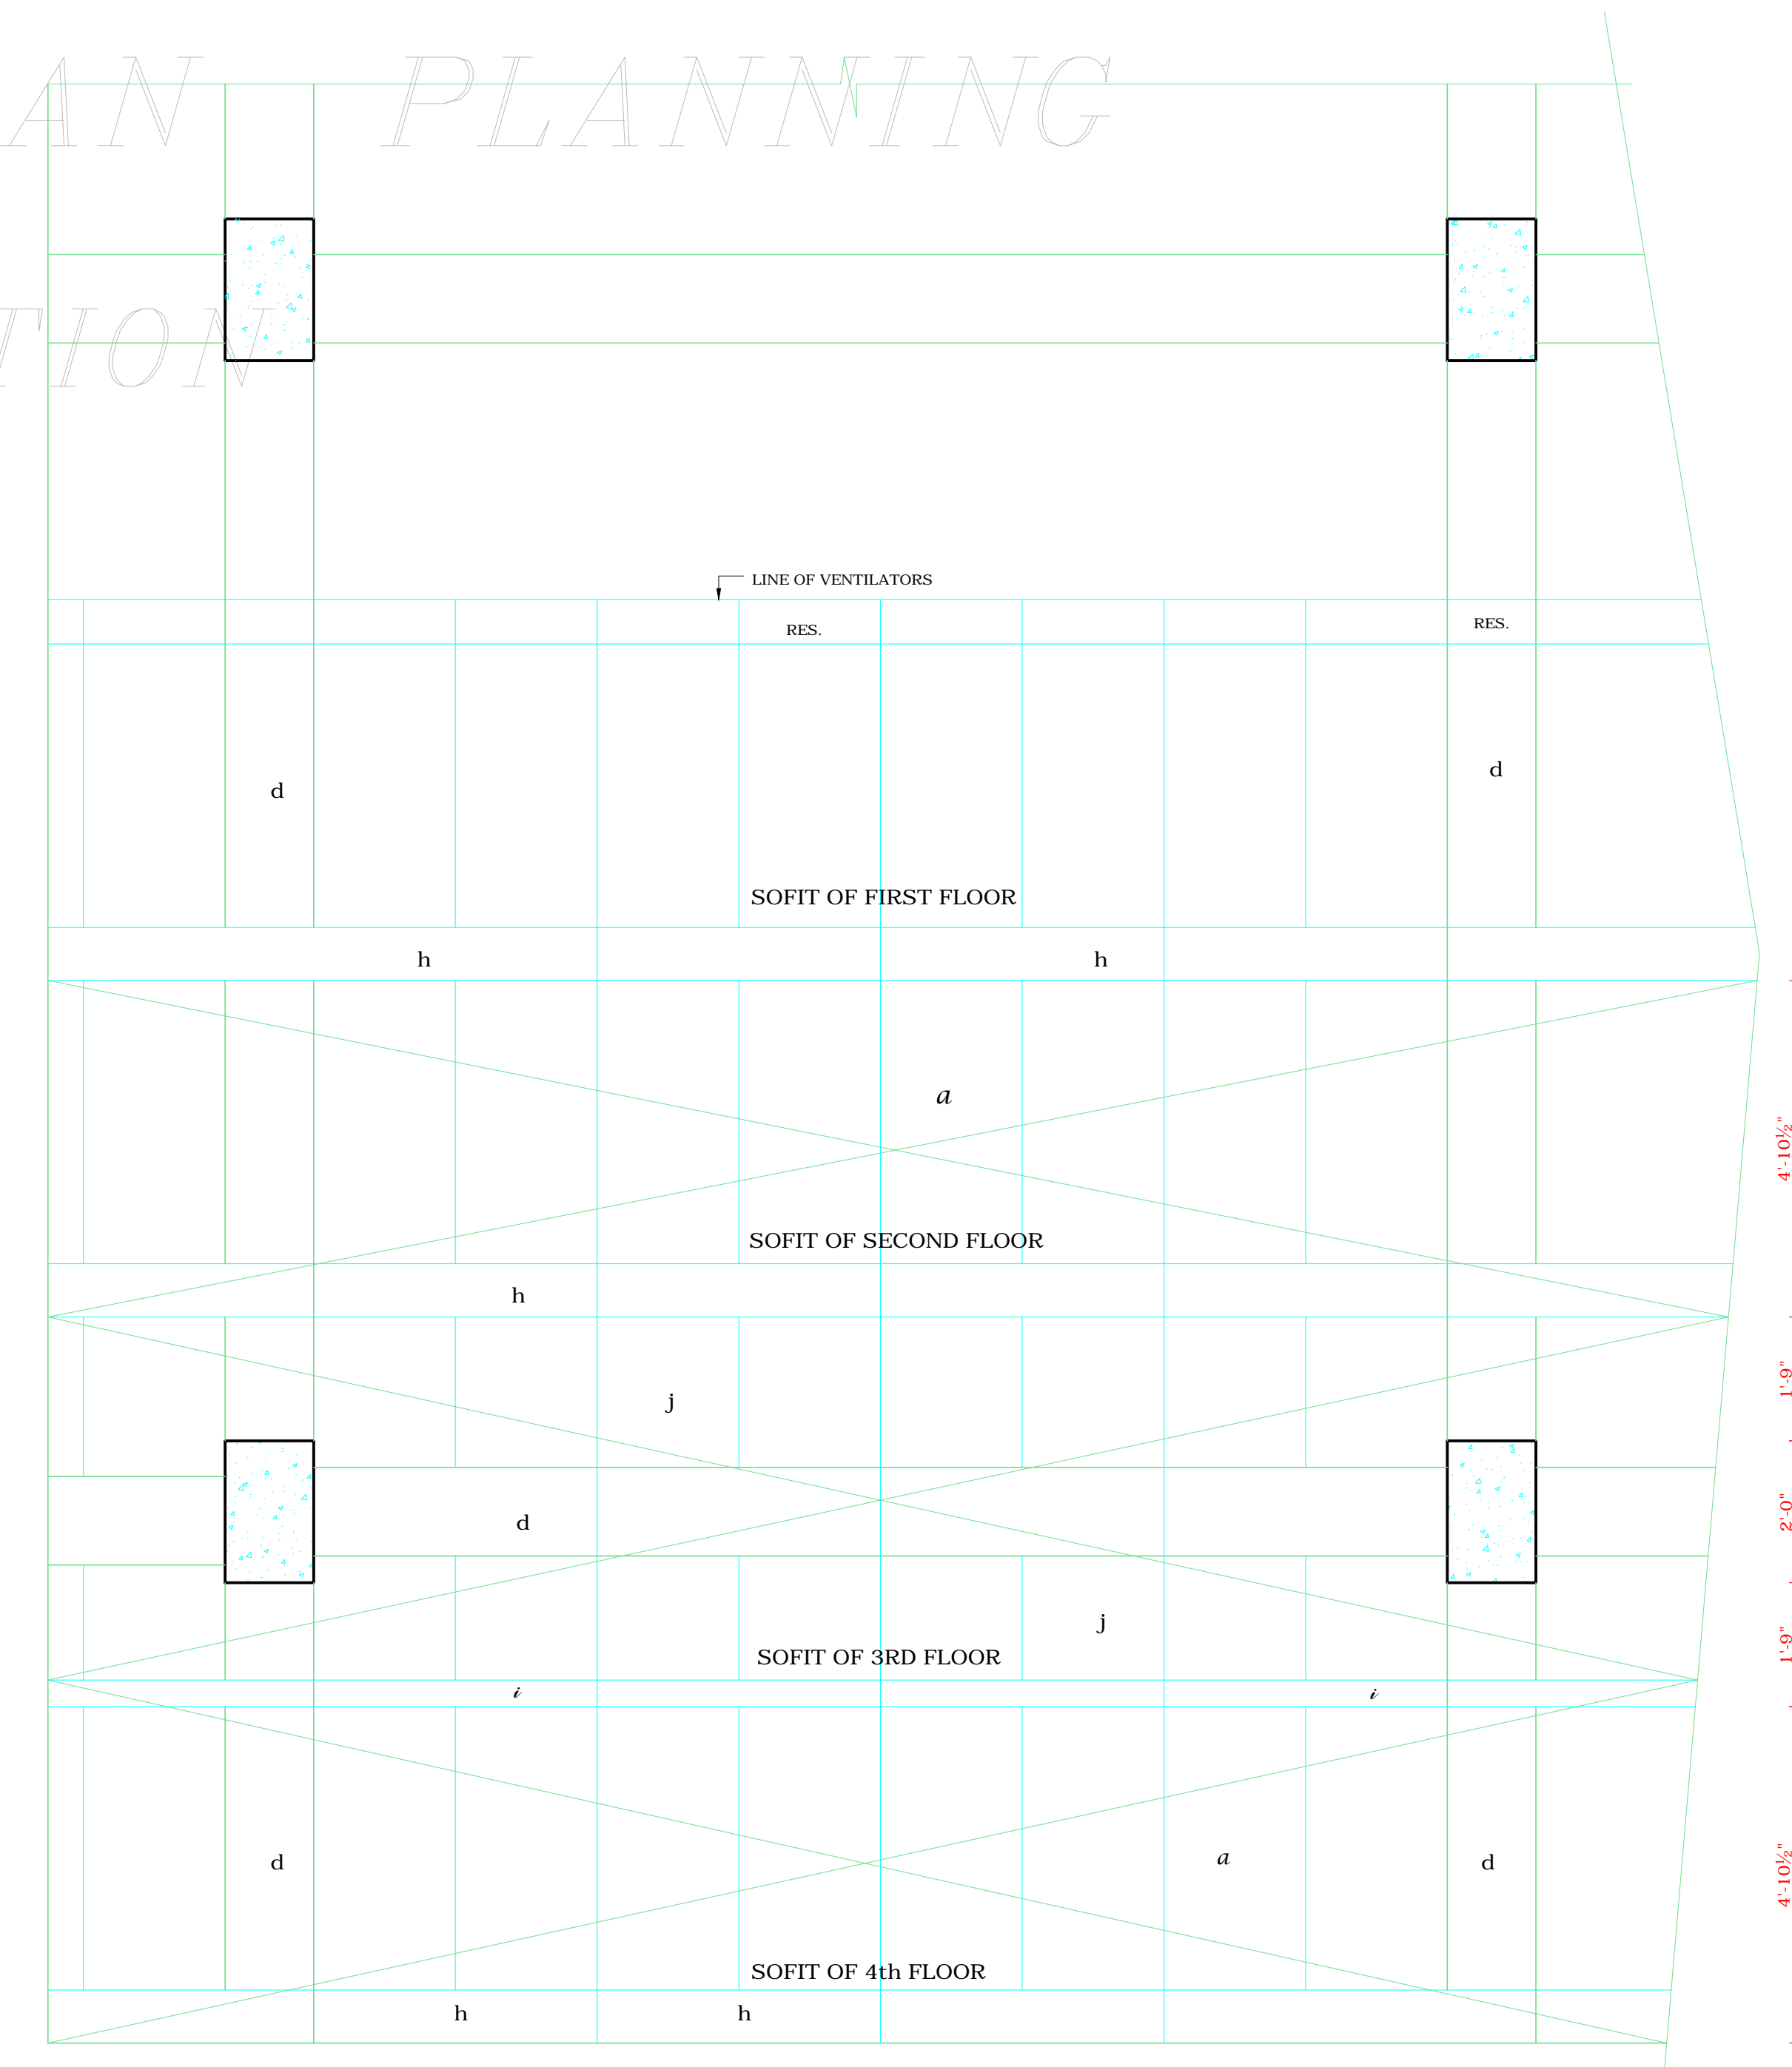

PART PLAN SHOWING SHUTTERING PATTERN ON SOFFITS OF VERANDAHS & PROJECTIONS ON FRONT & REAR

S.No.	NOTES
1.	THIS DRAWING IS THE PROPERTY OF THE DEPTT. OF ARCH. CHD. U.T. FORMERLY OF Pb. GOVT. AND MUST NOT BE ALTERED, COPIED OR USED AS WHOLE OR IN PART WITHOUT THE PERMISSION OF THIS DEPTT. IN WRITING.

SIZE OF STEEL SHUTTERING PATTERN

TYPE	SIZE
h	4'-0" x 9"
i	4'-0" x 4½"
j	2'-0" x 2'-1½"
a	2'-0" x 4'-0"
d	15" x 4'-0"
c	2'-0" x 5'-0"
f	4'-0" x 2'-6"
e	15" x 2'-3"
g	15" x 5'-0"
m	2'-0" x 3'-6"
k	2'-0" x 3'-0"
L	4'-0" x 12"
n	2'-0" x 3'-9"
b	4'-0" x 2'-3"

NOTE:- THIS DRAWING HAS BEEN COMPUTERISED ON 18-06-09 FROM ORIGINAL DRG. No. 76 JOB No. 1048

S.No.	DESCRIPTIONS	SIGN	DATE
REVISIONS			

Sd/- SARBJEET SINGH
6.3.2002
CHIEF ARCHITECT.

Sd/- ASHWANI
28.2.02
SENIOR ARCHITECT.

Sd/- ARCHITECT. Sd/- 30.1.02 ASSTT. ARCHITECT.

OFFICE OF THE CHIEF ARCHITECT & SECY. CHANDIGARH.

SCALE = ½" TO A FOOT DATE:- 11. 9. 01

RAJINDER KUMAR DEALT BY DRG. No. 76 JOB No. 1048

ARCH. CONTROL FOR S. C. O. IN NEW CITY CENTRE (BLOCK-7) SECTOR - 34

DETAIL OF FLOORING PATTERN & SHUTTERING PATTERN ON SOFFIT IN VERANDAH.

DISCLAIMER

THOUGH EVERY CARE HAS BEEN TAKEN TO PROVIDE THE CORRECT VERSION OF THE ARCHITECTURAL CONTROL ON THIS DIGITIZED (PDF) FORMAT, YET IN CASE OF ANY DISCREPANCY, THE MASTER COPY OF THE ARCHITECTURAL CONTROL, APPLICABLE ON EACH SUCH SITE, AS AVAILABLE IN THE COMMERCIAL RECORD OF THE OFFICE OF CHIEF ARCHITECT OR HER/HIS INTERPRETATION WILL OVERRULE THE DIGITIZED FORMAT.

APPROVED BY THE CHIEF ADMINISTRATOR CAPITAL PROJECT U.T. CHD. VIDE HIS MEMO No. -3278 DATED-26-4-2002