

DEPARTMENT OF ARCHITECTURE

S.NO. 1
 NOTES
 THIS DRG. IS THE PROPERTY OF THE DEPTT OF ARCH. CHD U.T. FORMERLY OF THE P.B. GOVT. AND MUST NOT BE ALTERED, COPIED OR USED IN WHOLE OR IN PARTS WITHOUT THE PERMISSION OF THIS DEPTT. IN WRITING.
 APPROVAL OF THE CHIEF ADMINISTRATOR RECEIVED VIDE HIS OFFICE MEMO NO. - 623 - UTT(2) 83/ 2353 DATED 18-2-83
 Sd/- SEWA SINGH
 18-2-83
 CHIEF ADMINISTRATOR
 NOTE:- THIS DRAWING IS THE COMPUTERISED REPRODUCTION OF ORIGINAL DRG. NO. 23 JOB NO. 1048 DATE- 23-7-08

S.NO.	DESCRIPTION	SIGN	DATE
REVISIONS			
Sd/- SURJEET SINGH 24-1-83 CHIEF ARCHITECT	Sd/- R.S. LAL 24-1-83 SENIOR ARCHITECT		
Sd/- SH.J.N. SETH 17/1/83 ARCHITECT	Sd/- S. S. VIRDI 17/1/83 ASST. ARCHITECT		



OFFICE OF THE CHIEF ARCHITECT U.T. CHANDIGARH.

SCALE = 1/2" TO A FOOT DATE - 10-1-83

DEALT BY HARINDER KAUR	JOB NO. 1048	DRG NO. 23
CHECKED BY A.S.RATRA		

ARCH. CONTROL FOR S.C.O. IN NEW CITY CENTRE SECTOR 34 (BLOCK-I)

DETAILED SECTIONS

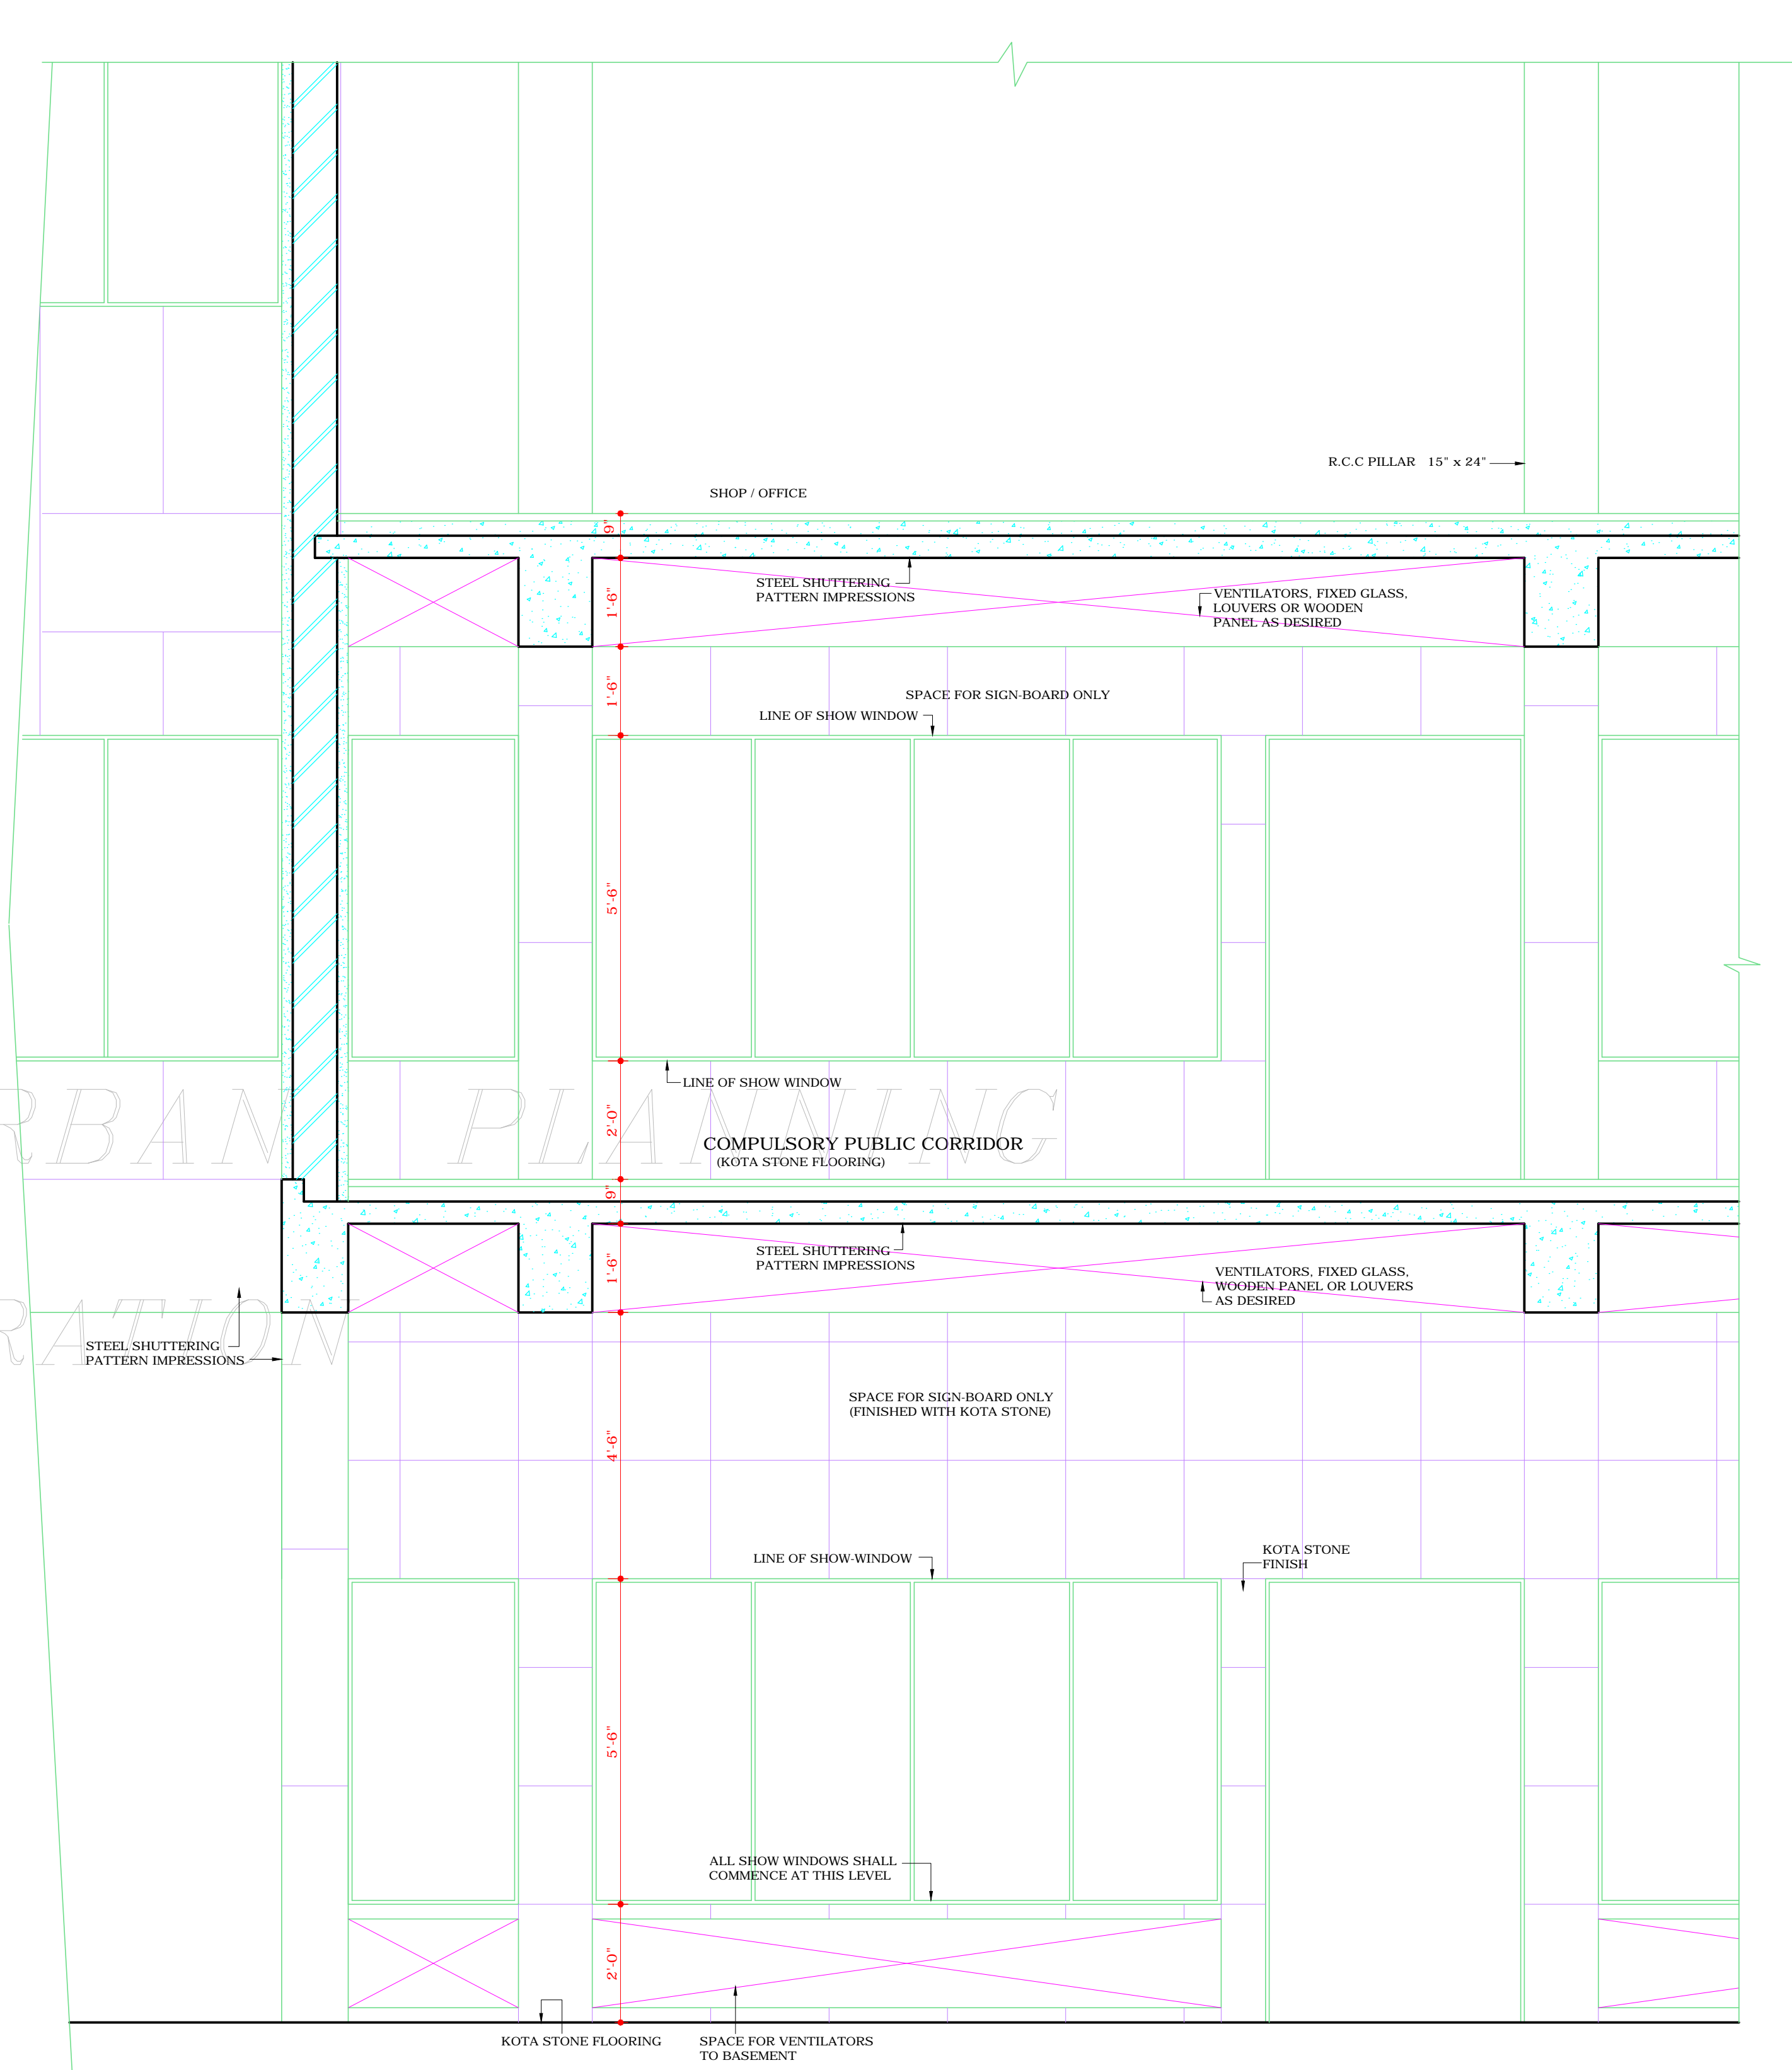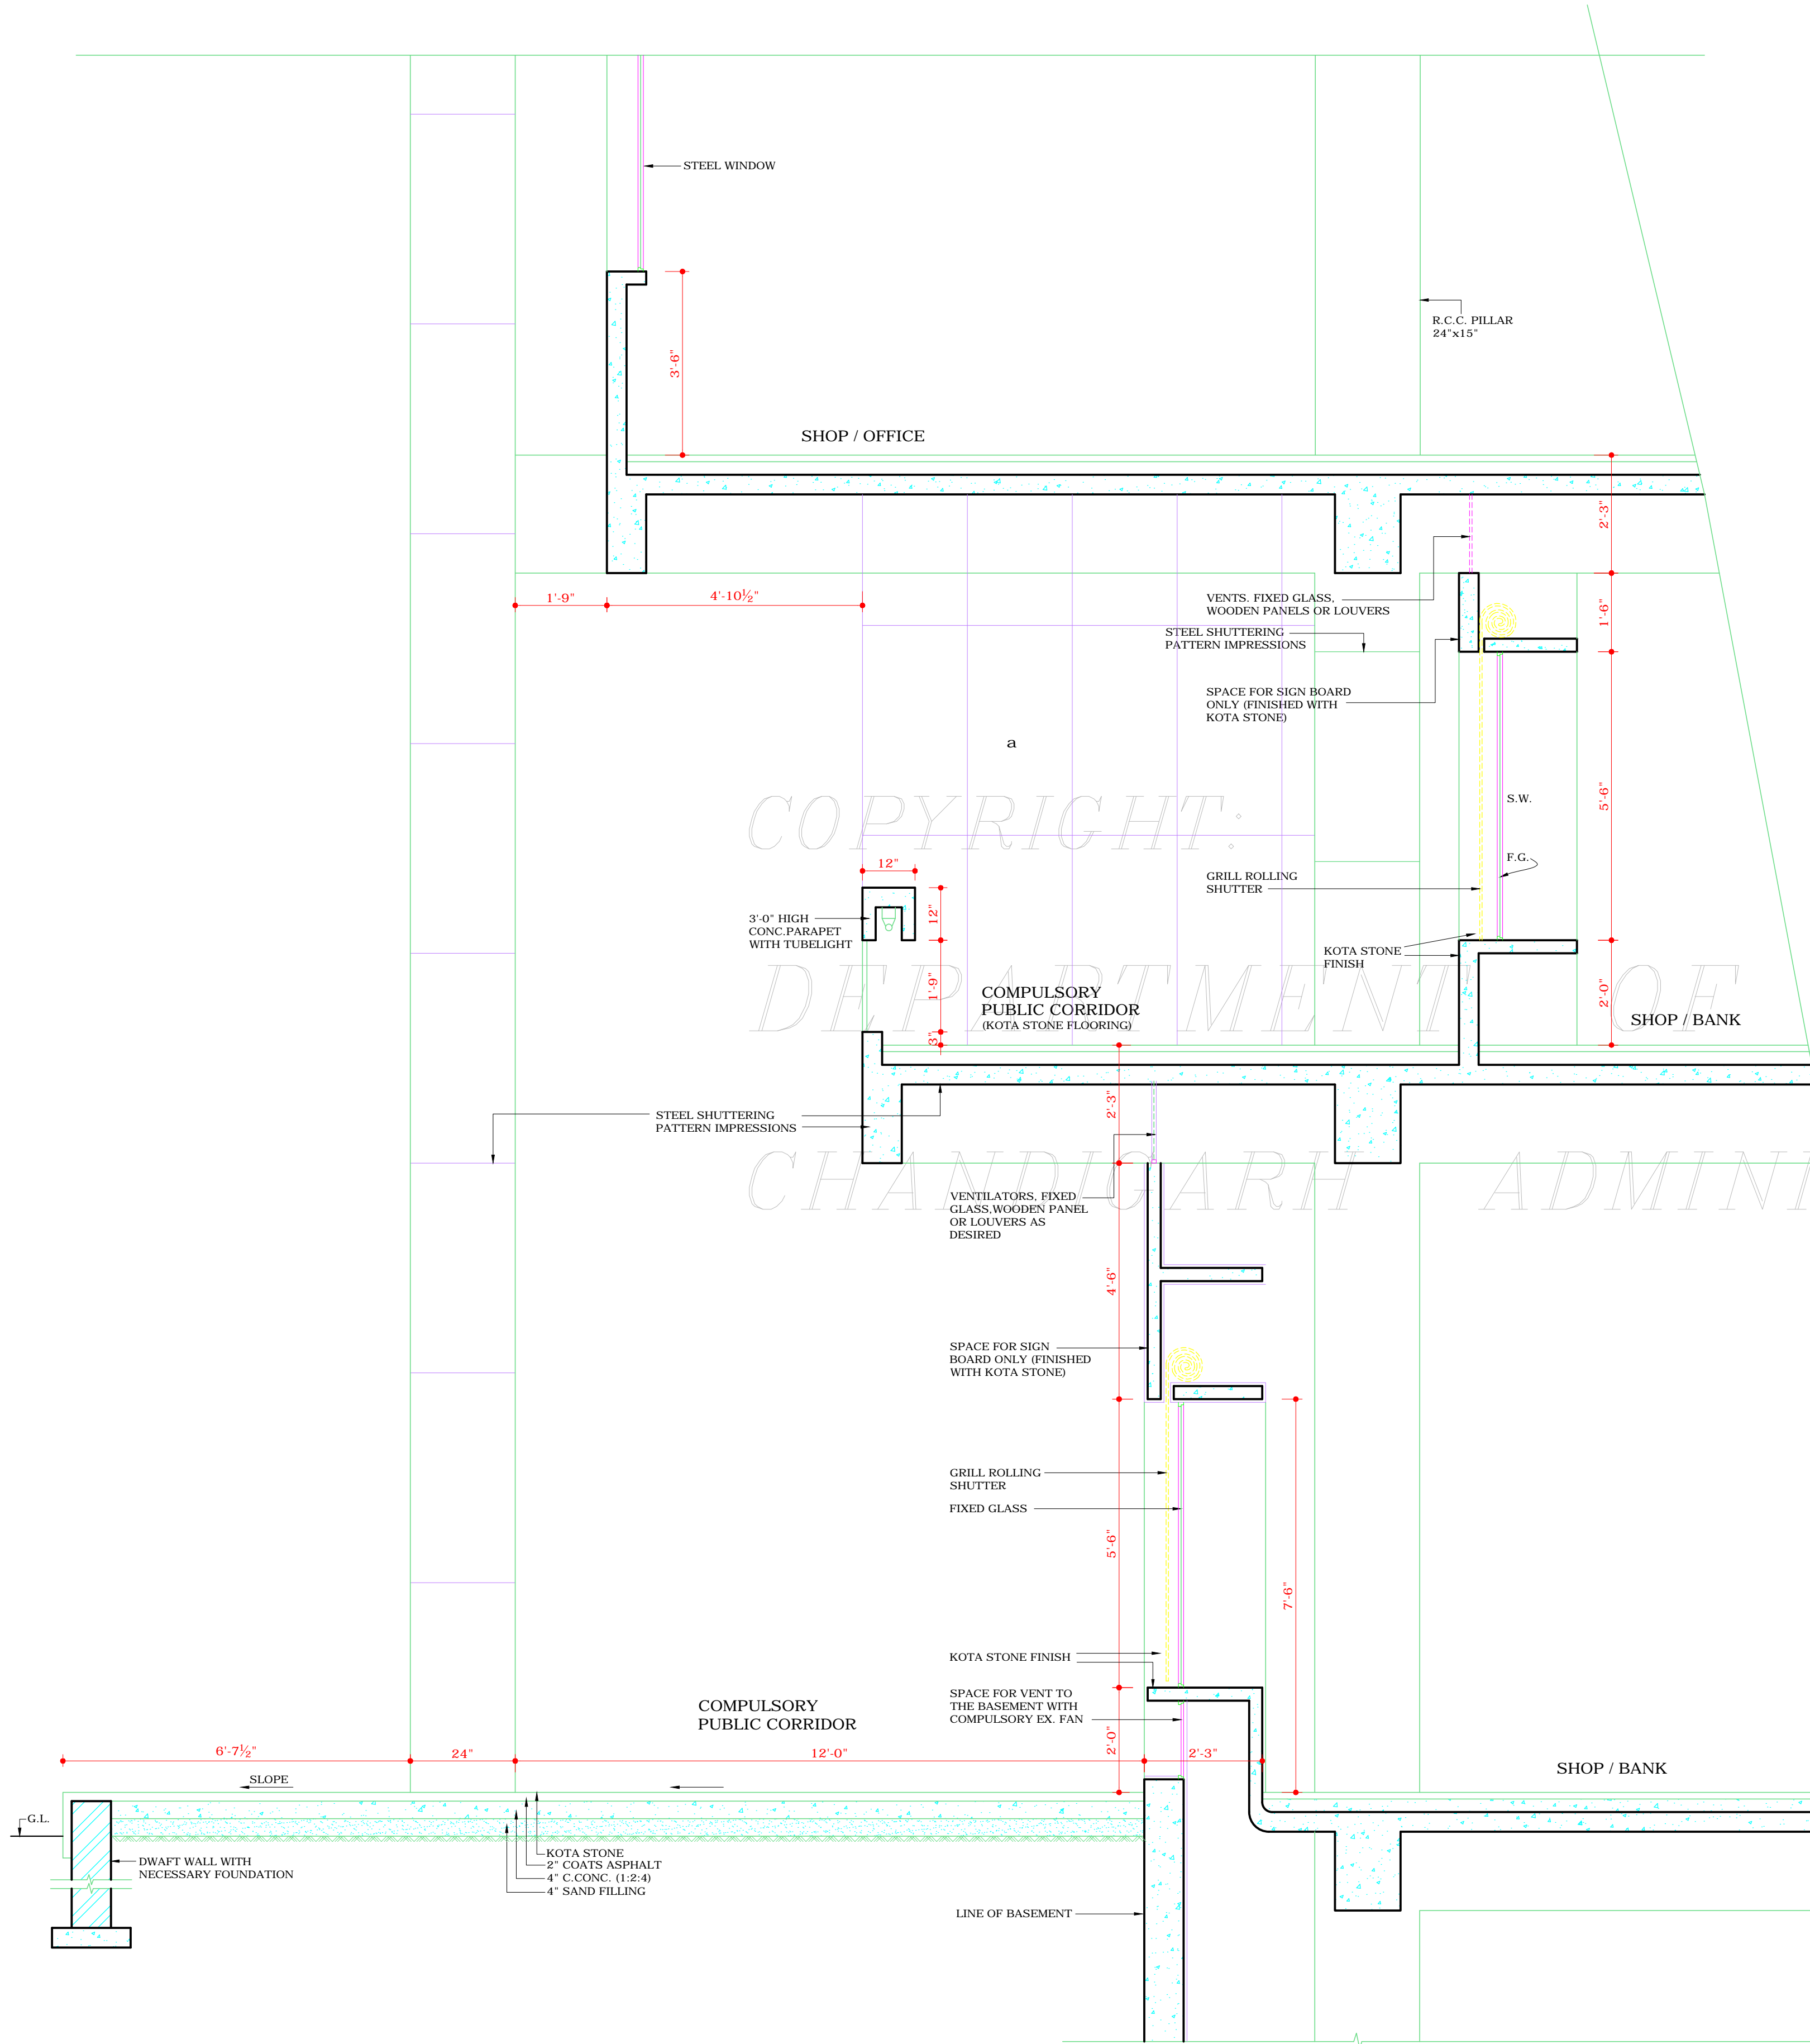

DISCLAIMER
 THOUGH EVERY CARE HAS BEEN TAKEN TO PROVIDE THE CORRECT VERSION OF THE ARCHITECTURAL CONTROL ON THIS DIGITIZED (PDF) FORMAT. YET IN CASE OF ANY DISCREPANCY, THE MASTER COPY OF THE ARCHITECTURAL CONTROL APPLICABLE ON EACH SUCH SITE, AS AVAILABLE IN THE COMMERCIAL RECORD OF THE OFFICE OF CHIEF ARCHITECT OR HER/HIS INTERPRETATION WILL OVERRULE THE DIGITIZED FORMAT.