

S.NO.	NOTES
-------	-------

THIS DRG. IS THE PROPERTY OF THE DEPTT. OF ARCH. CHD. U.T. FORMERLY OF THE P.B. GOVERNMENT AND MUST NOT BE ALTERED, COPIED OR USED IN WHOLE OR IN PARTS WITHOUT THE PERMISSION OF THIS DEPTT. IN WRITING.

1.	APPROVAL OF THE CHIEF ADMINISTRATOR RECEIVED VIDE HIS MEMO NO. 3613-UTFI(2)-83/12112	K.K.	18.08.83
----	--	------	----------

S.NO.	DESCRIPTION	SIGN	DATE
-------	-------------	------	------

REVISIONS

-sd. (P.D. VASHISHT) 08.08.83
CHIEF ADMINISTRATOR

-sd. (SURJIT SINGH) 03.06.83 CHIEF ARCHITECT	-sd. (R.S.LAL) 21.05.83 SENIOR ARCHITECT
---	---

-sd. (J.N. SETHI) 05.05.83 ARCHITECT	-sd. (S.S. VIRDI) 04.05.83 ASST. ARCHITECT
---	---


OFFICE OF THE CHIEF ARCHITECT, U.T., CHANDIGARH

SCALE: 1/8" = 1' TO A FEET DATE: 04.05.83


-sd. (HARINDER KAUR) DRAWN BY	JOB NO. 1048	DRG. NO. 29
-------------------------------	--------------	-------------

ARCH. CONTROL FOR S.C.O. IN NEW CITY CENTRE SECTOR 34 (BLOCK I)

DETAILS OF FLOORING PATTERN & SHOW WINDOWS AT GROUND & FIRST FLOOR

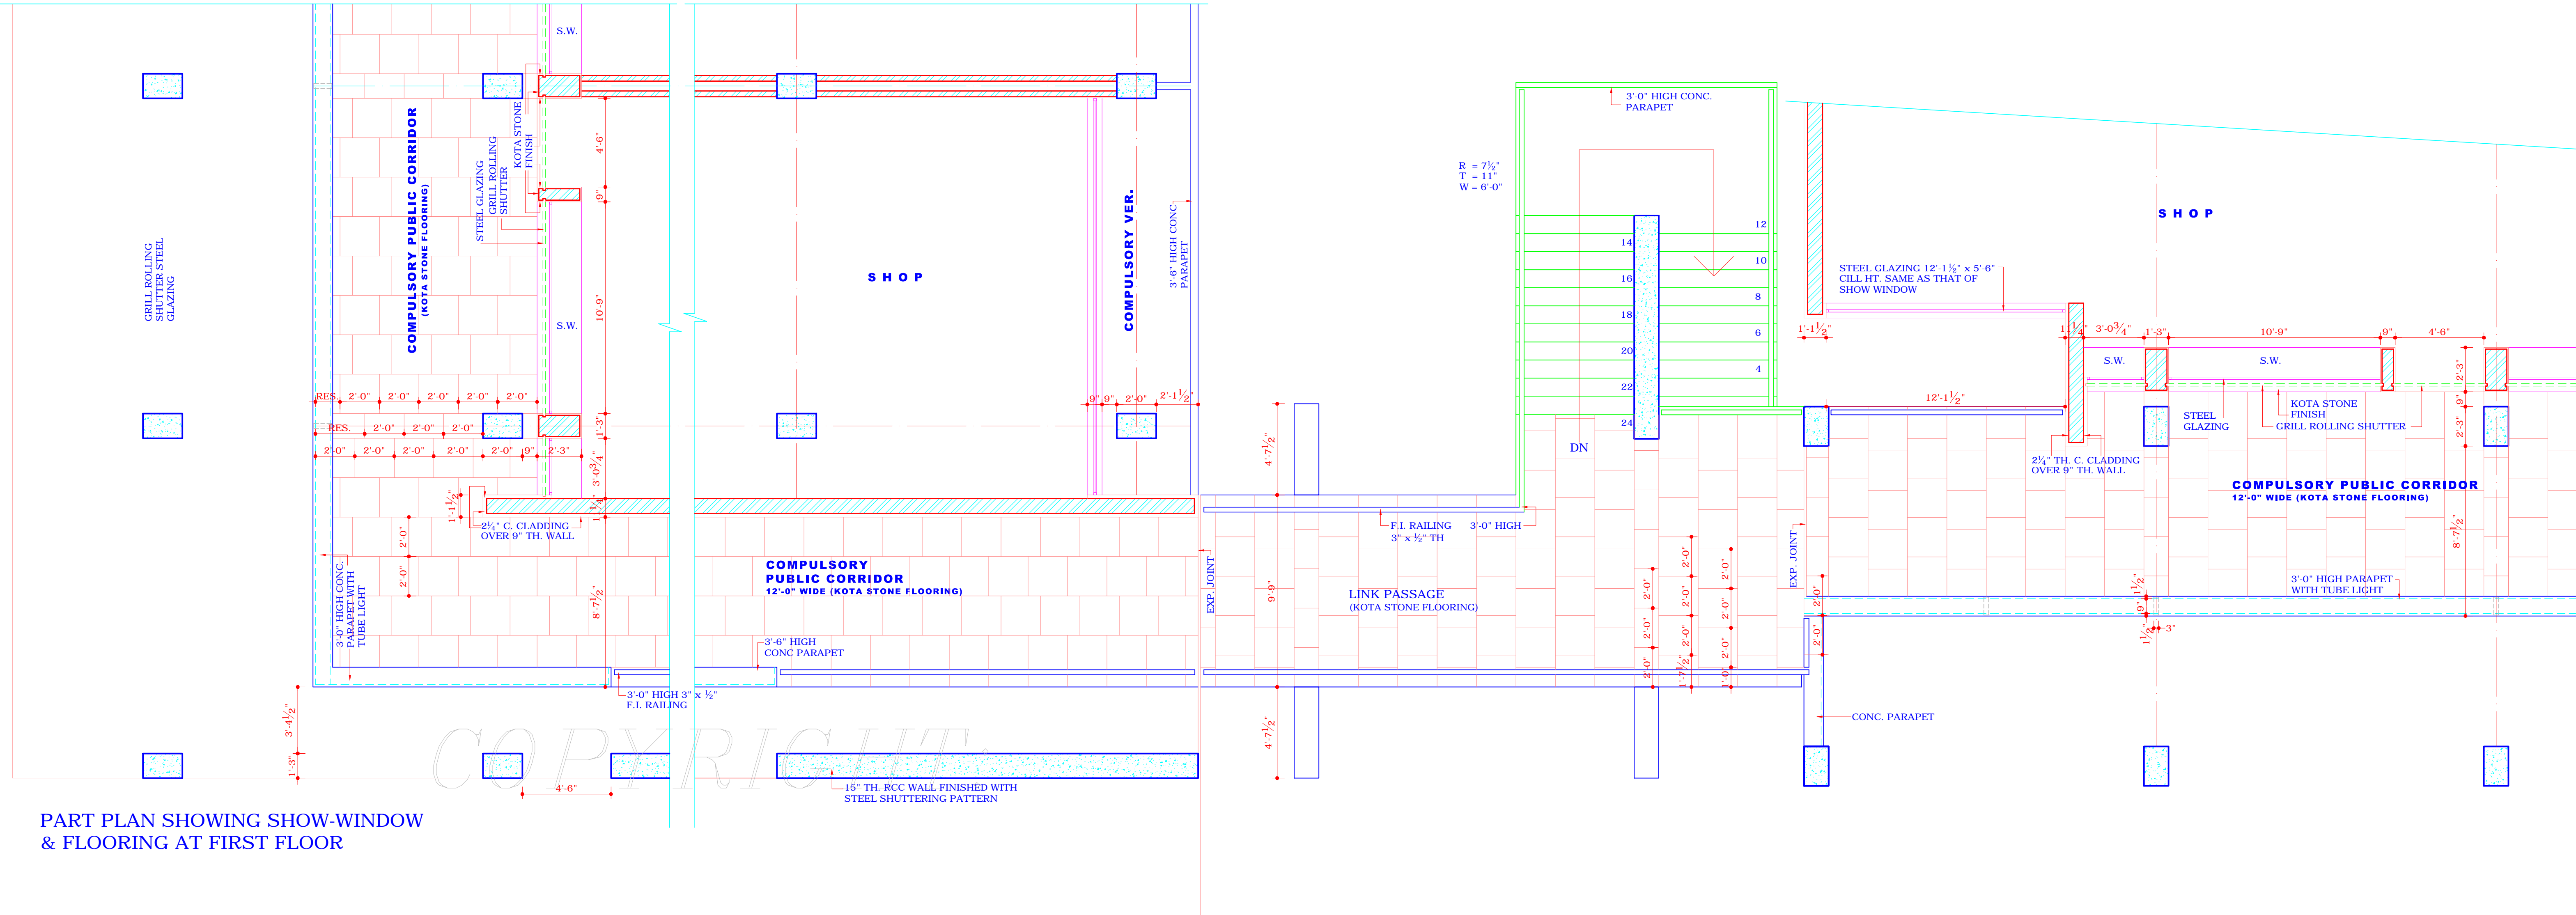

PART PLAN SHOWING SHOW-WINDOW & FLOORING AT FIRST FLOOR

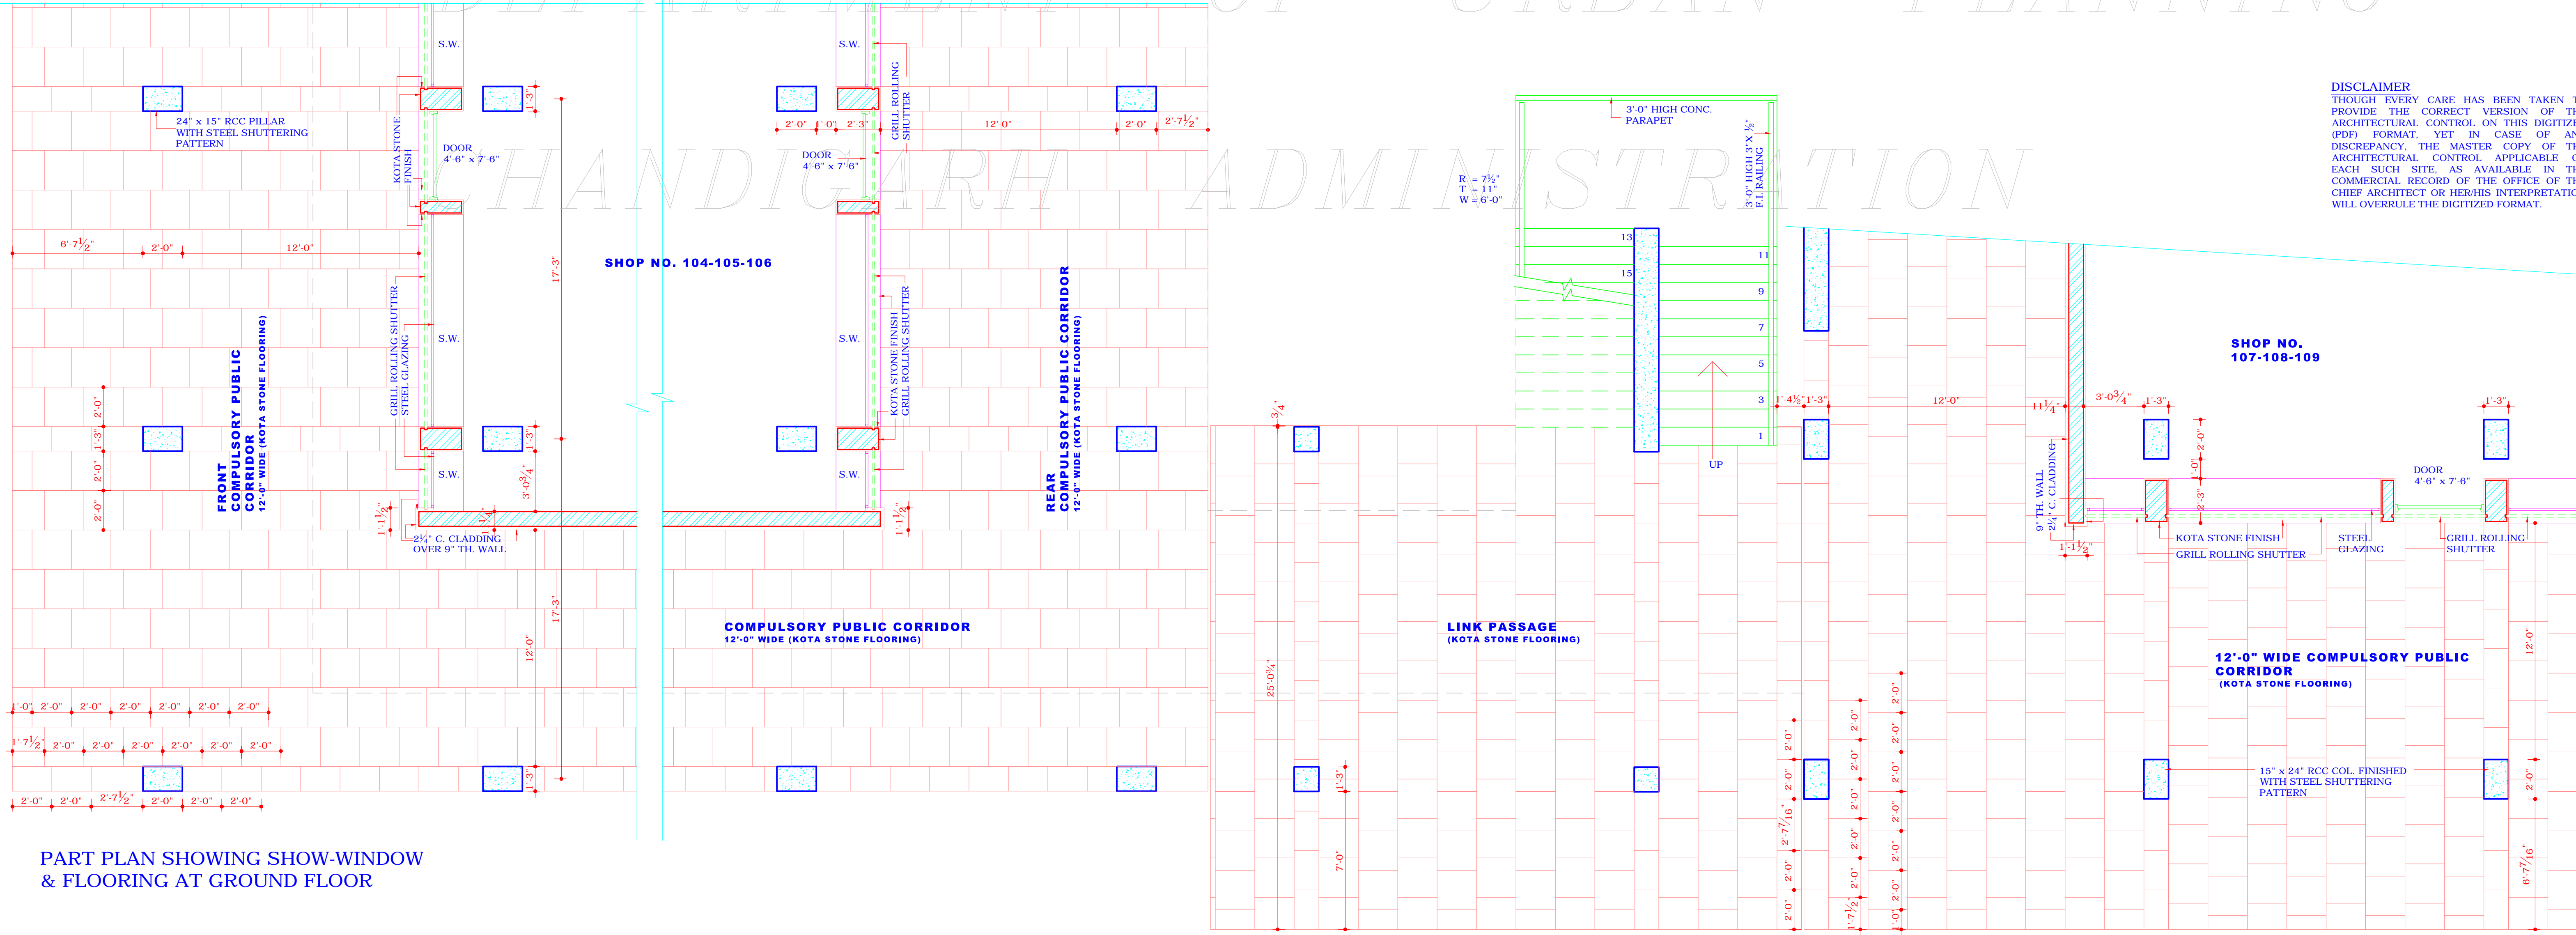

PART PLAN SHOWING SHOW-WINDOW & FLOORING AT GROUND FLOOR

DISCLAIMER
THOUGH EVERY CARE HAS BEEN TAKEN TO PROVIDE THE CORRECT VERSION OF THE ARCHITECTURAL CONTROL ON THIS DIGITIZED (PDF) FORMAT, YET IN CASE OF ANY DISCREPANCY, THE MASTER COPY OF THE ARCHITECTURAL CONTROL APPLICABLE ON EACH SUCH SITE, AS AVAILABLE IN THE COMMERCIAL RECORD OF THE OFFICE OF THE CHIEF ARCHITECT OR HER/HIS INTERPRETATION WILL OVERRULE THE DIGITIZED FORMAT.