



DEPARTMENT OF
ARCHITECTURE U.T.

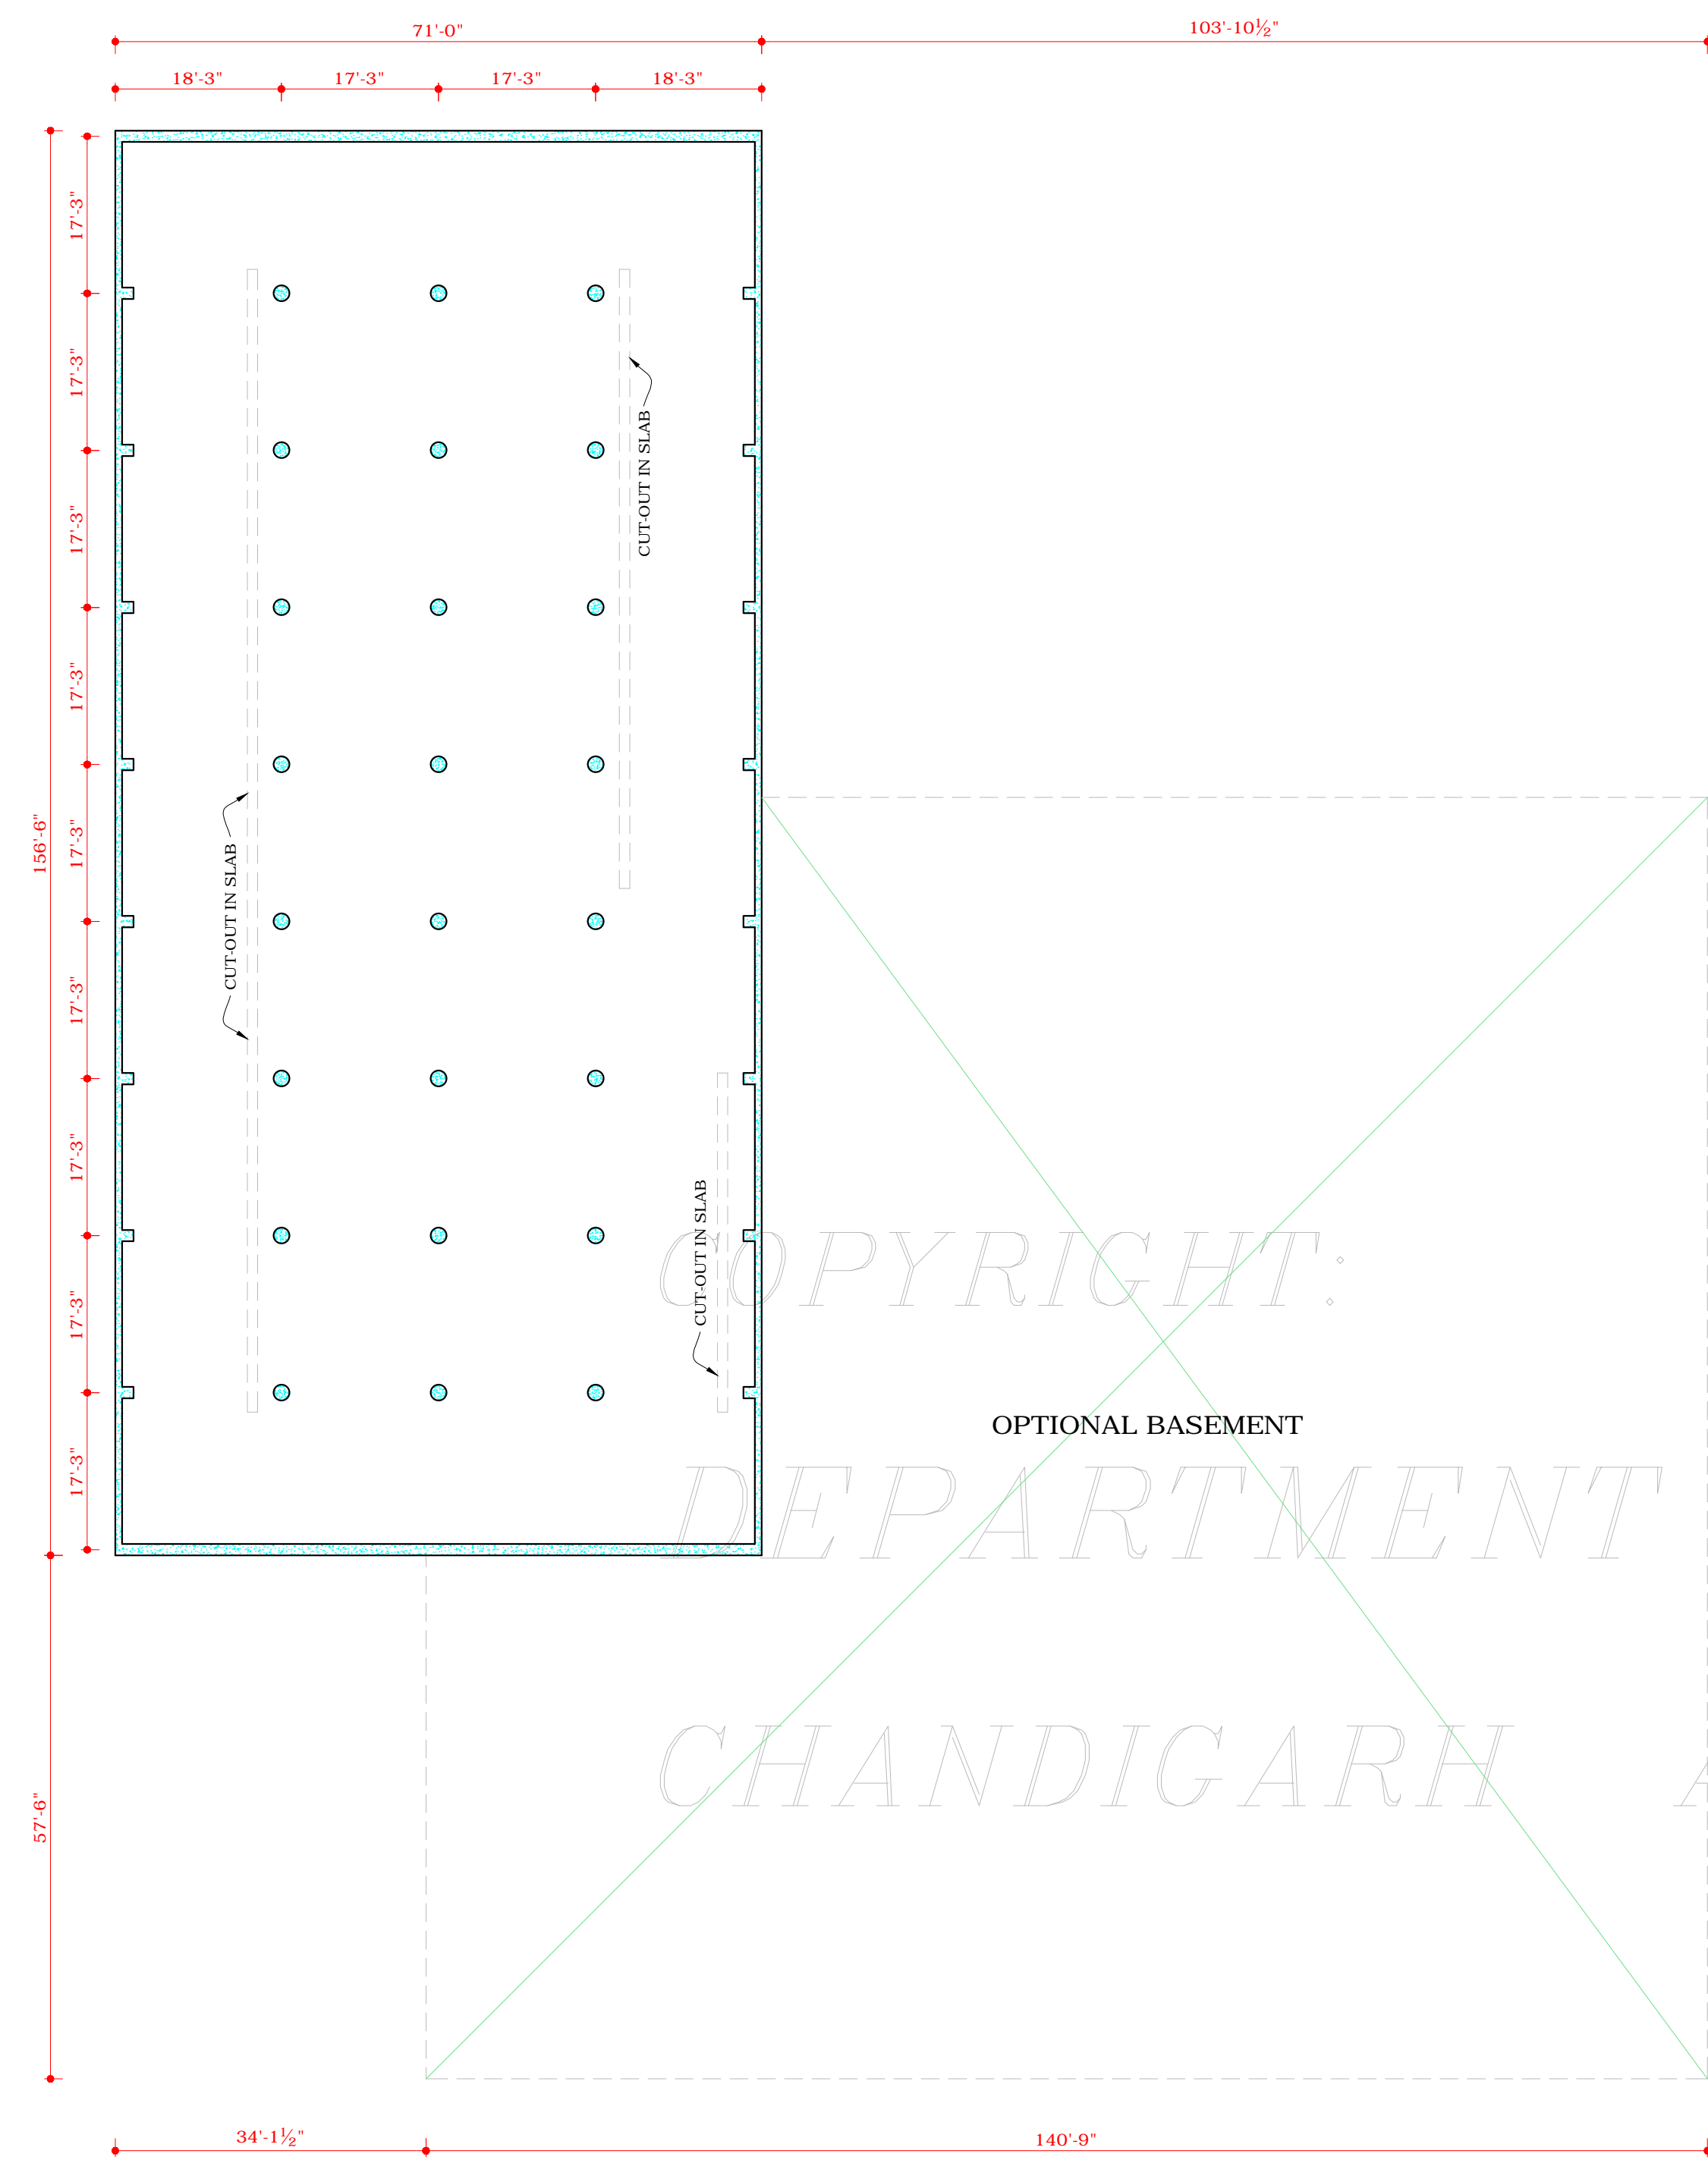

BASEMENT PLAN

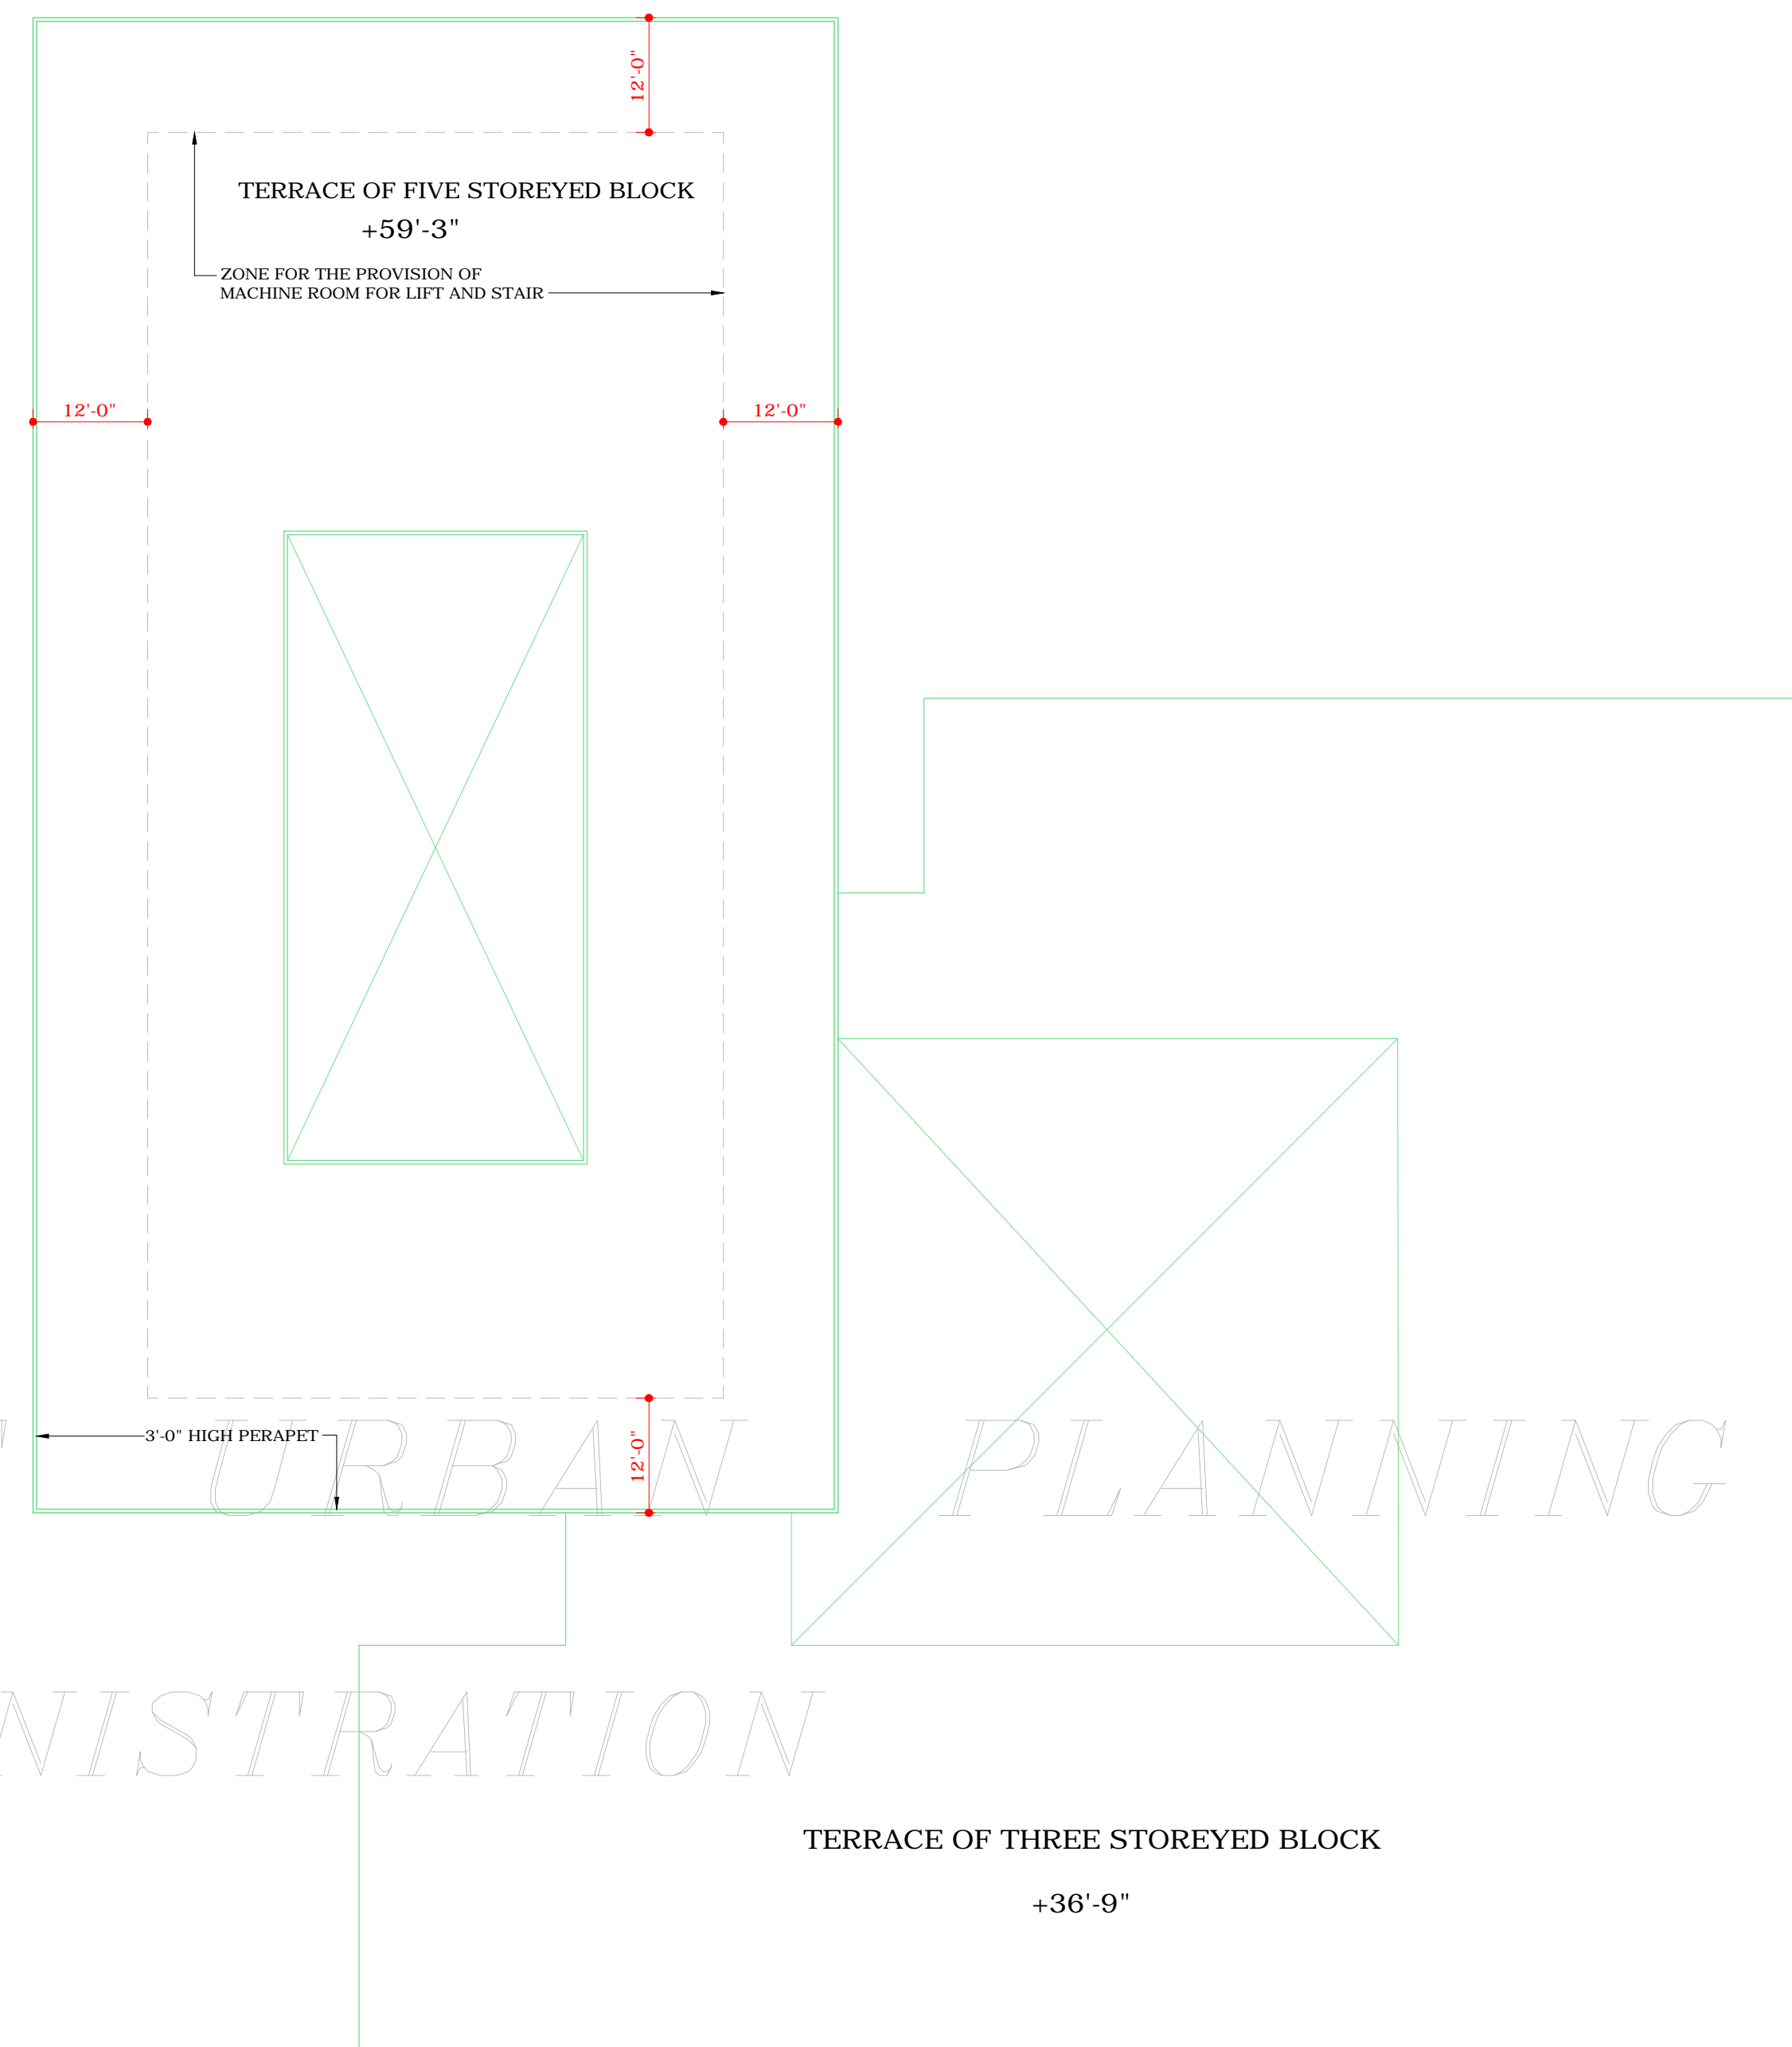

TERRACE PLAN

COPYRIGHT:
DEPARTMENT OF URBAN PLANNING
CHANDIGARH ADMINISTRATION

DISCLAIMER

THOUGH EVERY CARE HAS BEEN TAKEN TO PROVIDE THE CORRECT VERSION OF THE ARCHITECTURAL CONTROL ON THIS DIGITIZED (PDF) FORMAT, YET IN CASE OF ANY DISCREPANCY, THE MASTER COPY OF THE ARCHITECTURAL CONTROL APPLICABLE ON EACH SUCH SITE, AS AVAILABLE IN THE COMMERCIAL RECORD OF THE OFFICE OF CHIEF ARCHITECT OR HER/HIS INTERPRETATION WILL OVERRULE THE DIGITIZED FORMAT.

Sd/ CHIEF ADMINISTRATOR

S.No. NOTES.

- THIS DRG. IS THE PROPERTY OF THE DEPTT. OF ARCH. CHD. U.T. FORMERLY OF THE PB. GOVT. & MUST NOT BE ALTERED, COPIED OR USED IN WHOLE OR IN PARTS WITHOUT THE PERMISSION OF THIS DEPTT. IN WRITING.
- APPROVAL RECEIVED FROM THE CHIEF ADMINISTRATOR, CHANDIGARH ADMN. VIDE MEMO No. 4268-UTF(4)- 89/11304 DATED 8-9-89.

NOTE:- THIS DRAWING HAS BEEN COMPUTERISED ON 06-09-10 FROM DRG. No. 10 JOB No. 2183

S.No. DESCRIPTION

REVISIONS

Sd/ O.P. MEHTA
10.7.89
CHIEF ARCHITECT

Sd/ S.K. MIDHA
7.7.89
SENIOR ARCHITECT

Sd/ SARBJEET SINGH
7-7-89
ARCHITECT

Sd/ RAKESH GUPTA
ASSTT. ARCHITECT

OFFICE OF THE
CHIEF ARCHITECT & SECY.
CHANDIGARH

SCALE = 1/16" TO A FOOT DATE - 7.7.89

DEALT BY Sd/ KANTA KUMARI	JOB No. 2183	DRG. No. 10
CHECKED BY ROMESH MAHAJAN		

ARCHITECTURAL CONTROL
FOR SPECIAL BLOCKS ALONG
V2B ROAD SECTOR 34

BASEMENT AND
TERRACE PLAN