


**DEPARTMENT OF
URBAN PLANNING
CHANDIGARH ADMN.**

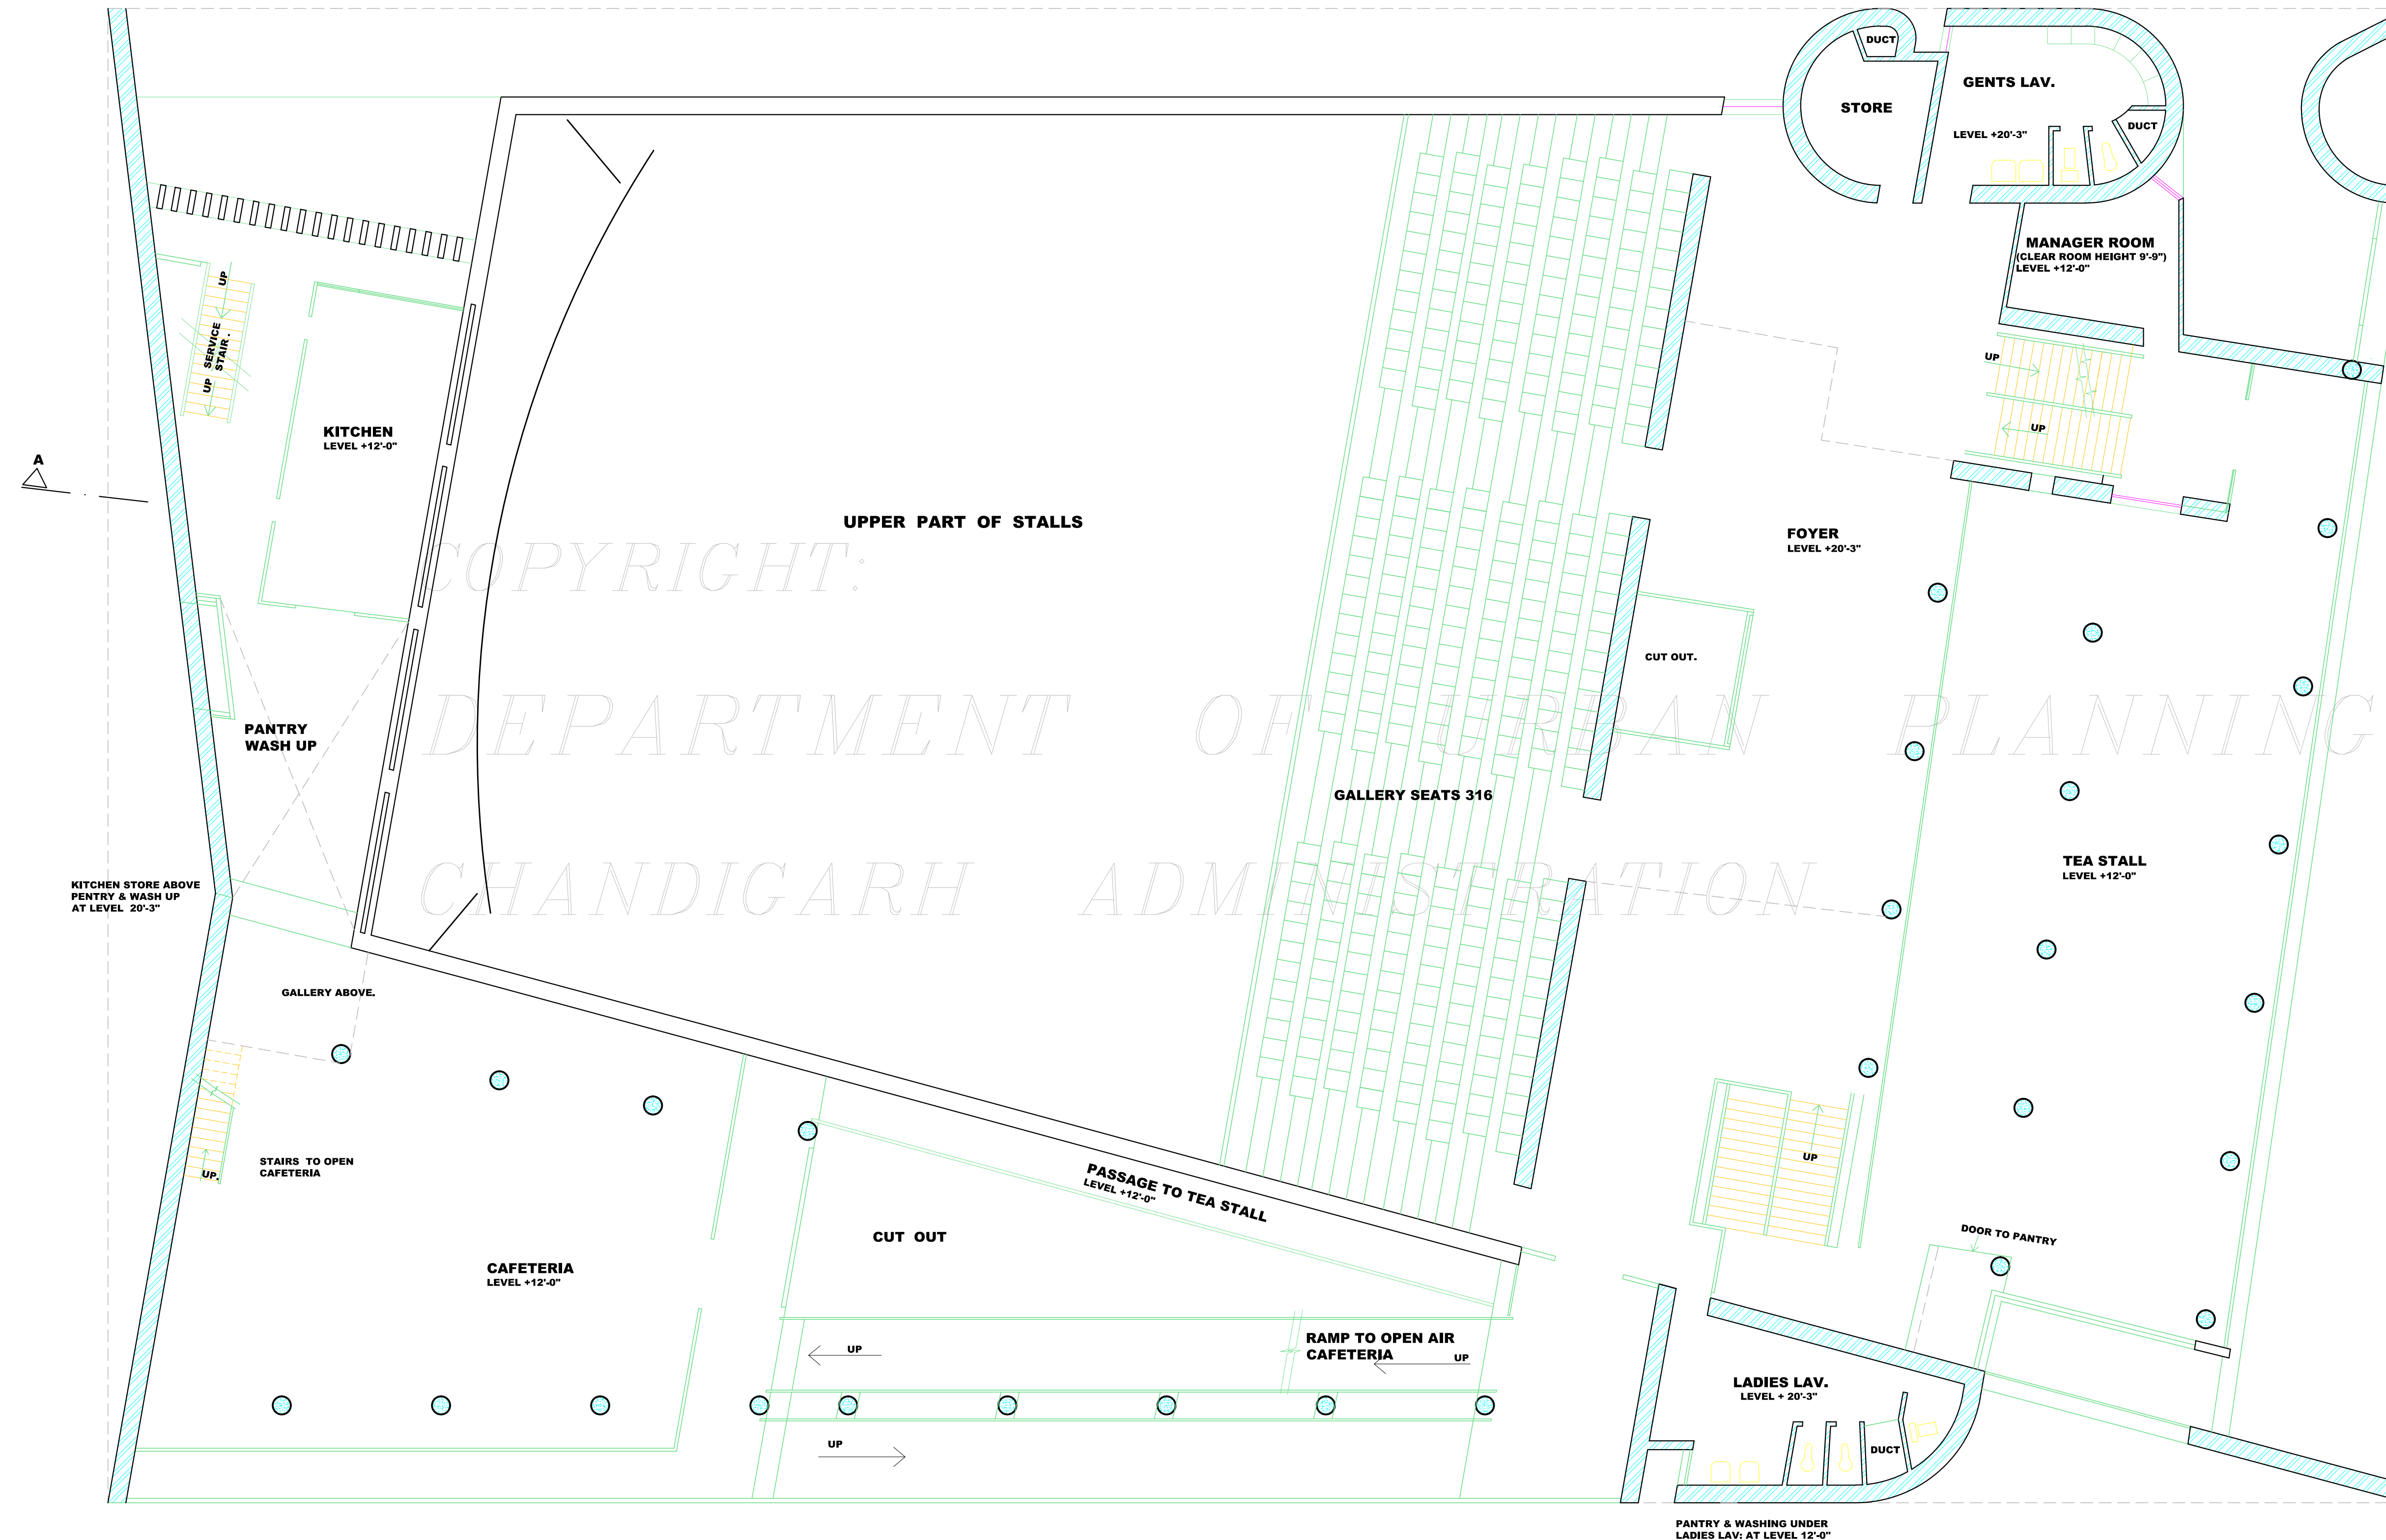

PLAN AT BALCONY LEVEL

DISCLAIMER
THOUGH EVERY CARE HAS BEEN TAKEN TO PROVIDE THE CORRECT VERSION OF THE ARCHITECTURAL CONTROL ON THIS DIGITIZED (PDF) FORMAT, YET IN CASE OF ANY DISCREPANCY, THE MASTER COPY OF THE ARCHITECTURAL CONTROL APPLICABLE ON EACH SUCH SITE, AS AVAILABLE IN THE COMMERCIAL RECORD OF THE OFFICE OF CHIEF ARCHITECT OR HER/HIS INTERPRETATION WILL OVERRULE THE DIGITIZED FORMAT.

CHIEF ADMINISTRATOR

S.No.	NOTES
-------	-------

NOTE:- THIS DRAWING HAS BEEN COMPUTERISED ON 01-10-10 FROM DRG. No. 4 JOB No. 787

S.No.	DESCRIPTION	DATE	SIGN
-------	-------------	------	------

REVISIONS

Sd/- 18-1-72 CHIEF ARCHITECT	Sd/- 15-1-72 SENIOR ARCHITECT
Sd/- 15-1-72 ARCHITECT	Sd/- JAGDISH SINGH 15-1-72 ASSTT. ARCHITECT

**OFFICE OF THE CHIEF
ARCHITECT U.T.CHANDIGARH**

SCALE: 8 FT. = 1 INCH DATE : 14.1.72

DRAWN Sd/- AVTAR SINGH	DRG. No.	JOB No.
CHECKED Sd/- AVTAR SINGH	4	787

**ARCHITECTURAL CONTROL
SHEET FOR CINEMA IN
SECTOR 34 A CHANDIGARH**

PLAN AT BALCONY LEVEL