


DEPARTMENT OF
ARCHITECTURE U.T.
CHANDIGARH

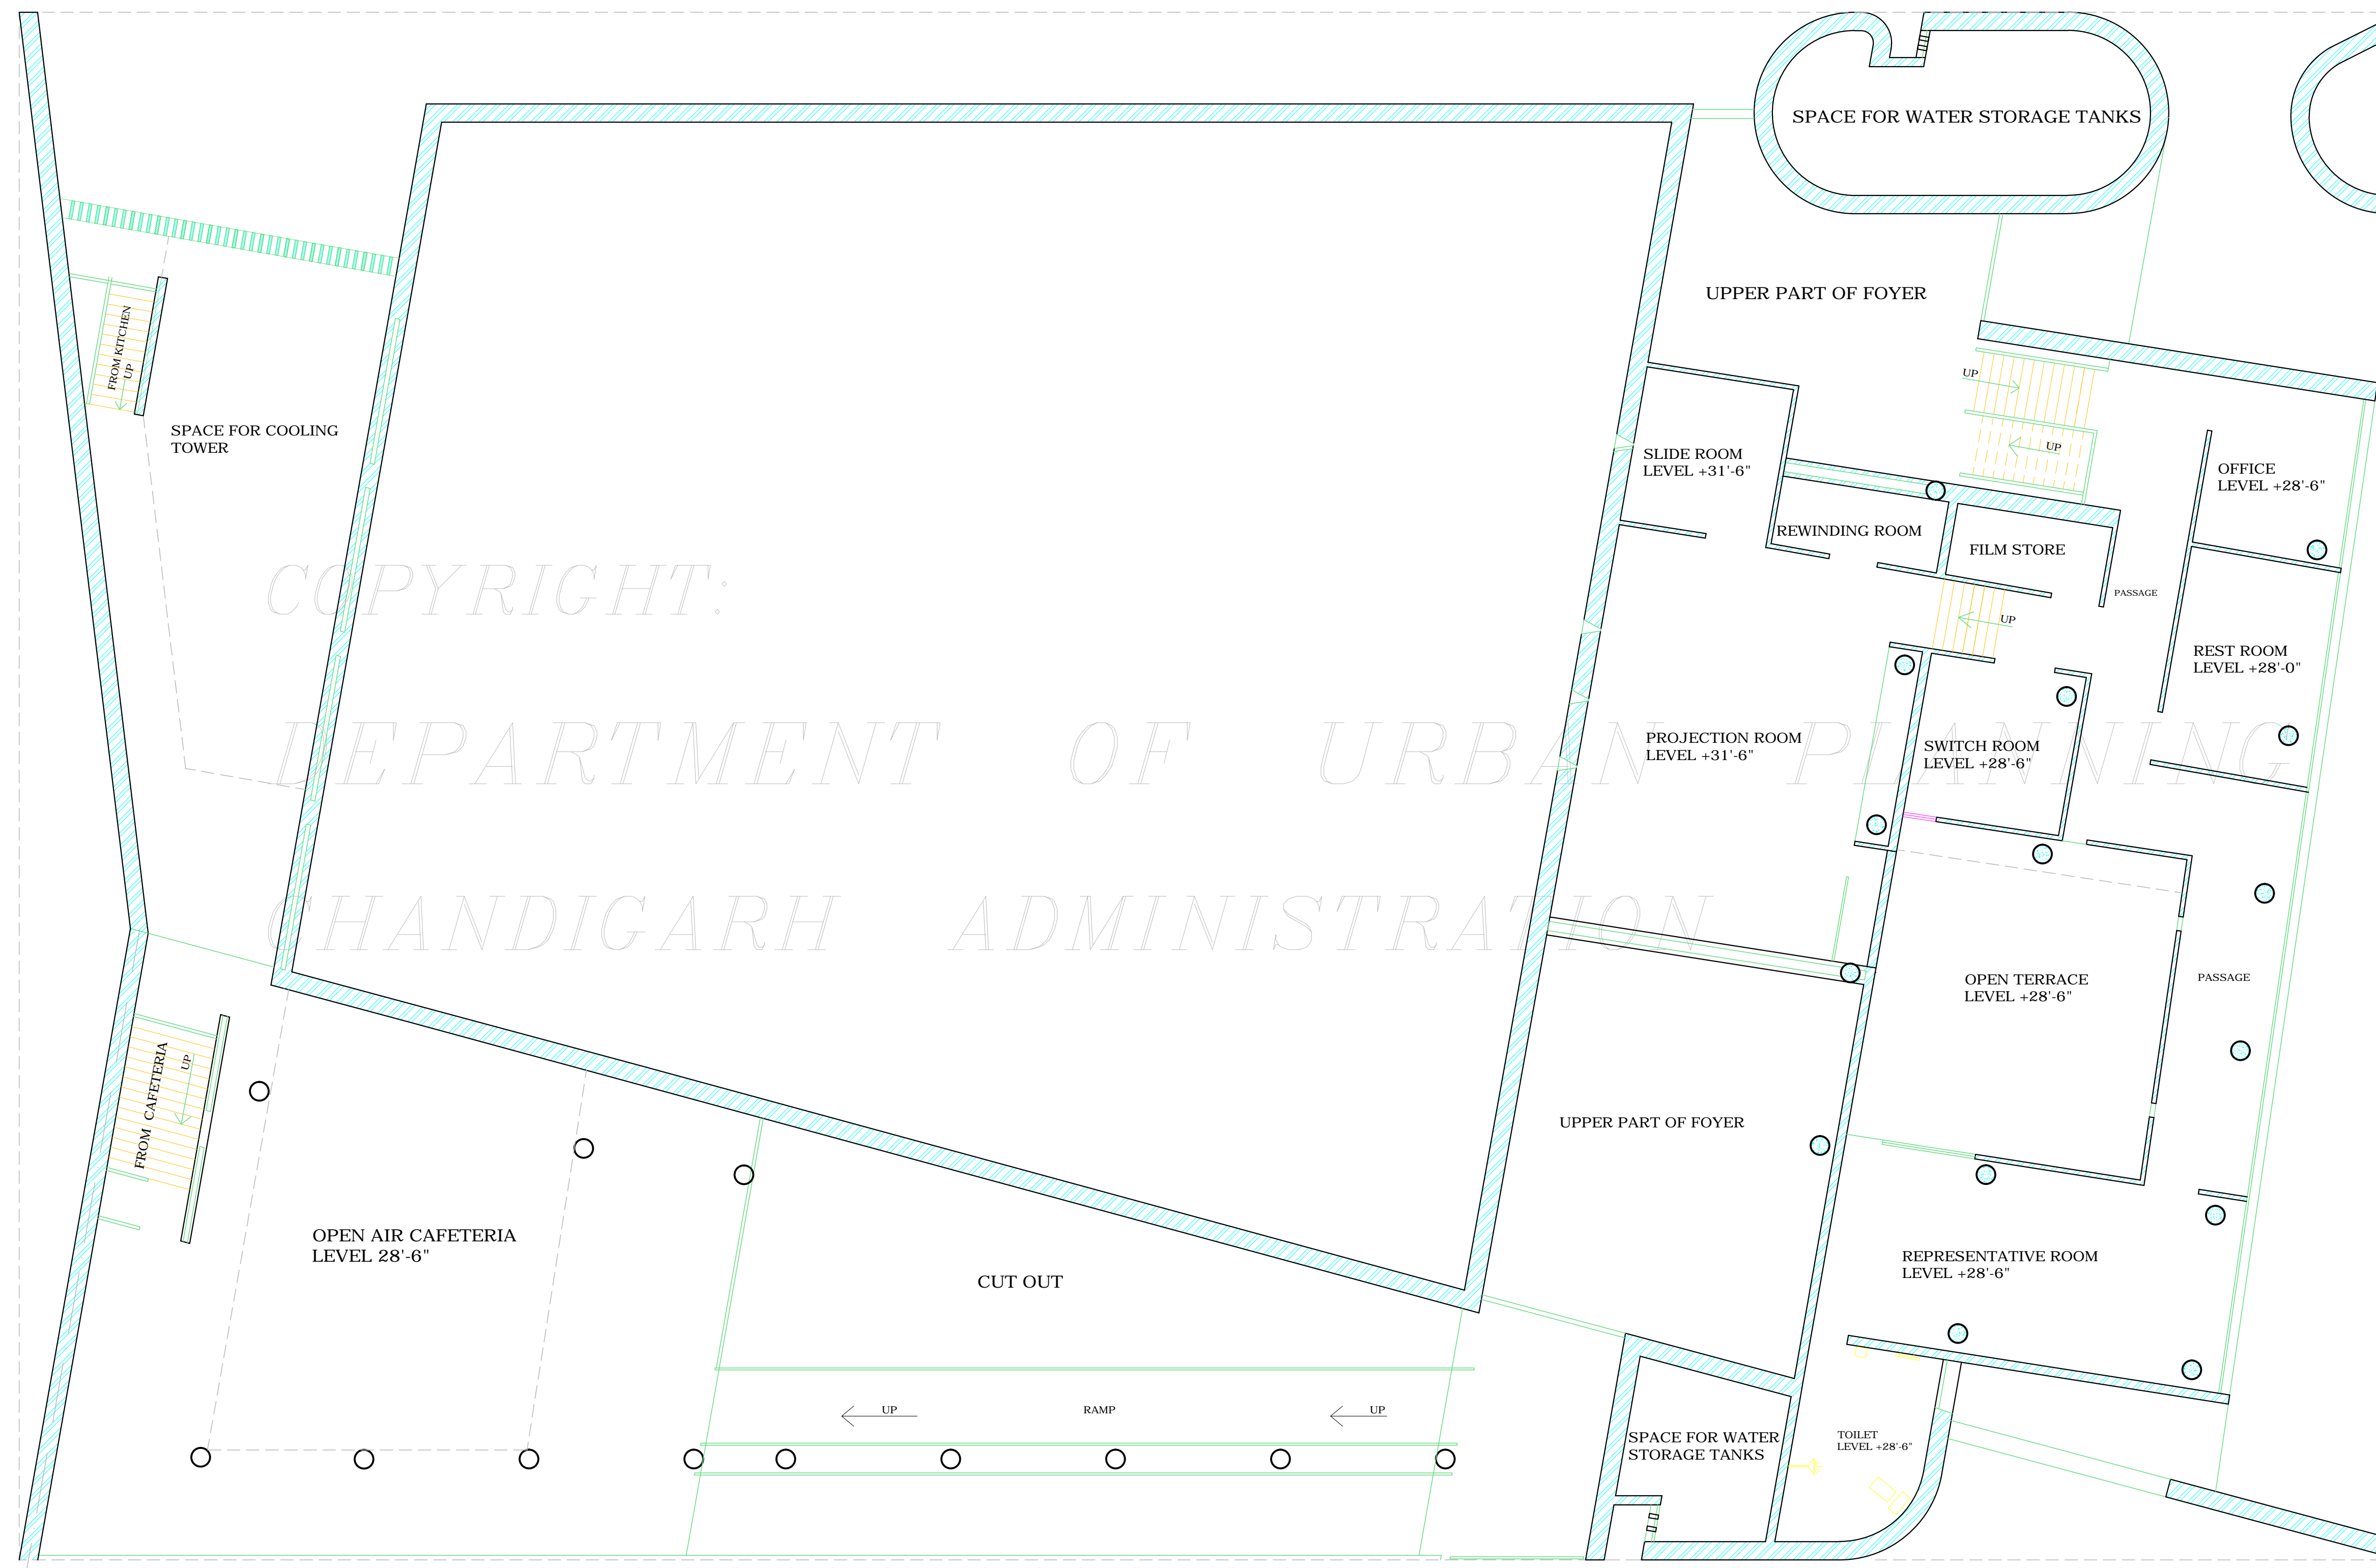

PLAN AT PROJECTION ROOM

DISCLAIMER
THOUGH EVERY CARE HAS BEEN TAKEN TO PROVIDE THE CORRECT VERSION OF THE ARCHITECTURAL CONTROL ON THIS DIGITIZED (PDF) FORMAT, YET IN CASE OF ANY DISCREPANCY, THE MASTER COPY OF THE ARCHITECTURAL CONTROL APPLICABLE ON EACH SUCH SITE, AS AVAILABLE IN THE COMMERCIAL RECORD OF THE OFFICE OF CHIEF ARCHITECT OR HER/HIS INTERPRETATION WILL OVERRULE THE DIGITIZED FORMAT.

CHIEF ADMINISTRATOR

S.No.	NOTES
-------	-------

NOTE:
THIS DRAWING HAS BEEN COMPUTERISED ON
01-10-10 FROM DRG. No. 5 JOB No. 787

S.No.	DESCRIPTION	DATE	SIGN
-------	-------------	------	------

REVISIONS

Sd/- M.N. SHARMA 18-1-72 CHIEF ARCHITECT	Sd/- 15-1-72 SENIOR ARCHITECT
--	-------------------------------------

Sd/- 15-1-72 ARCHITECT	Sd/- JAGDISH SINGH 15-1-72 ASSTT. ARCHITECT
------------------------------	---

OFFICE OF THE CHIEF
ARCHITECT U.T. CHANDIGARH

SCALE: 8 FT = 1 INCH DATE=14.1.72

DRAWN Sd/- AVTAR SINGH	DRG. No.	JOB No.
CHECKED Sd/- AVTAR SINGH	5	787

ARCHITECTURAL CONTROL
SHEET FOR CINEMA IN
SECTOR 34 A CHANDIGARH

PLAN AT PROJECTION ROOM