


S.NO.	NOTES
1.	THIS DRG. IS THE PROPERTY OF THE DEPARTMENT OF ARCHITECTURE U.T CHANDIGARH, FORMERLY OF P.B. GOVT. & MUST NOT BE COPIED, ALTERED, TRACED OR USED IN WHOLE OR IN PART WITHOUT THE PERMISSION OF THIS DEPARTMENT IN WRITING.

NOTE:-
THIS DRAWING IS THE COMPUTERISED REPRODUCTION OF ORIGINAL DRG. NO.6 JOB NO. 795 DATE: 25-09-08

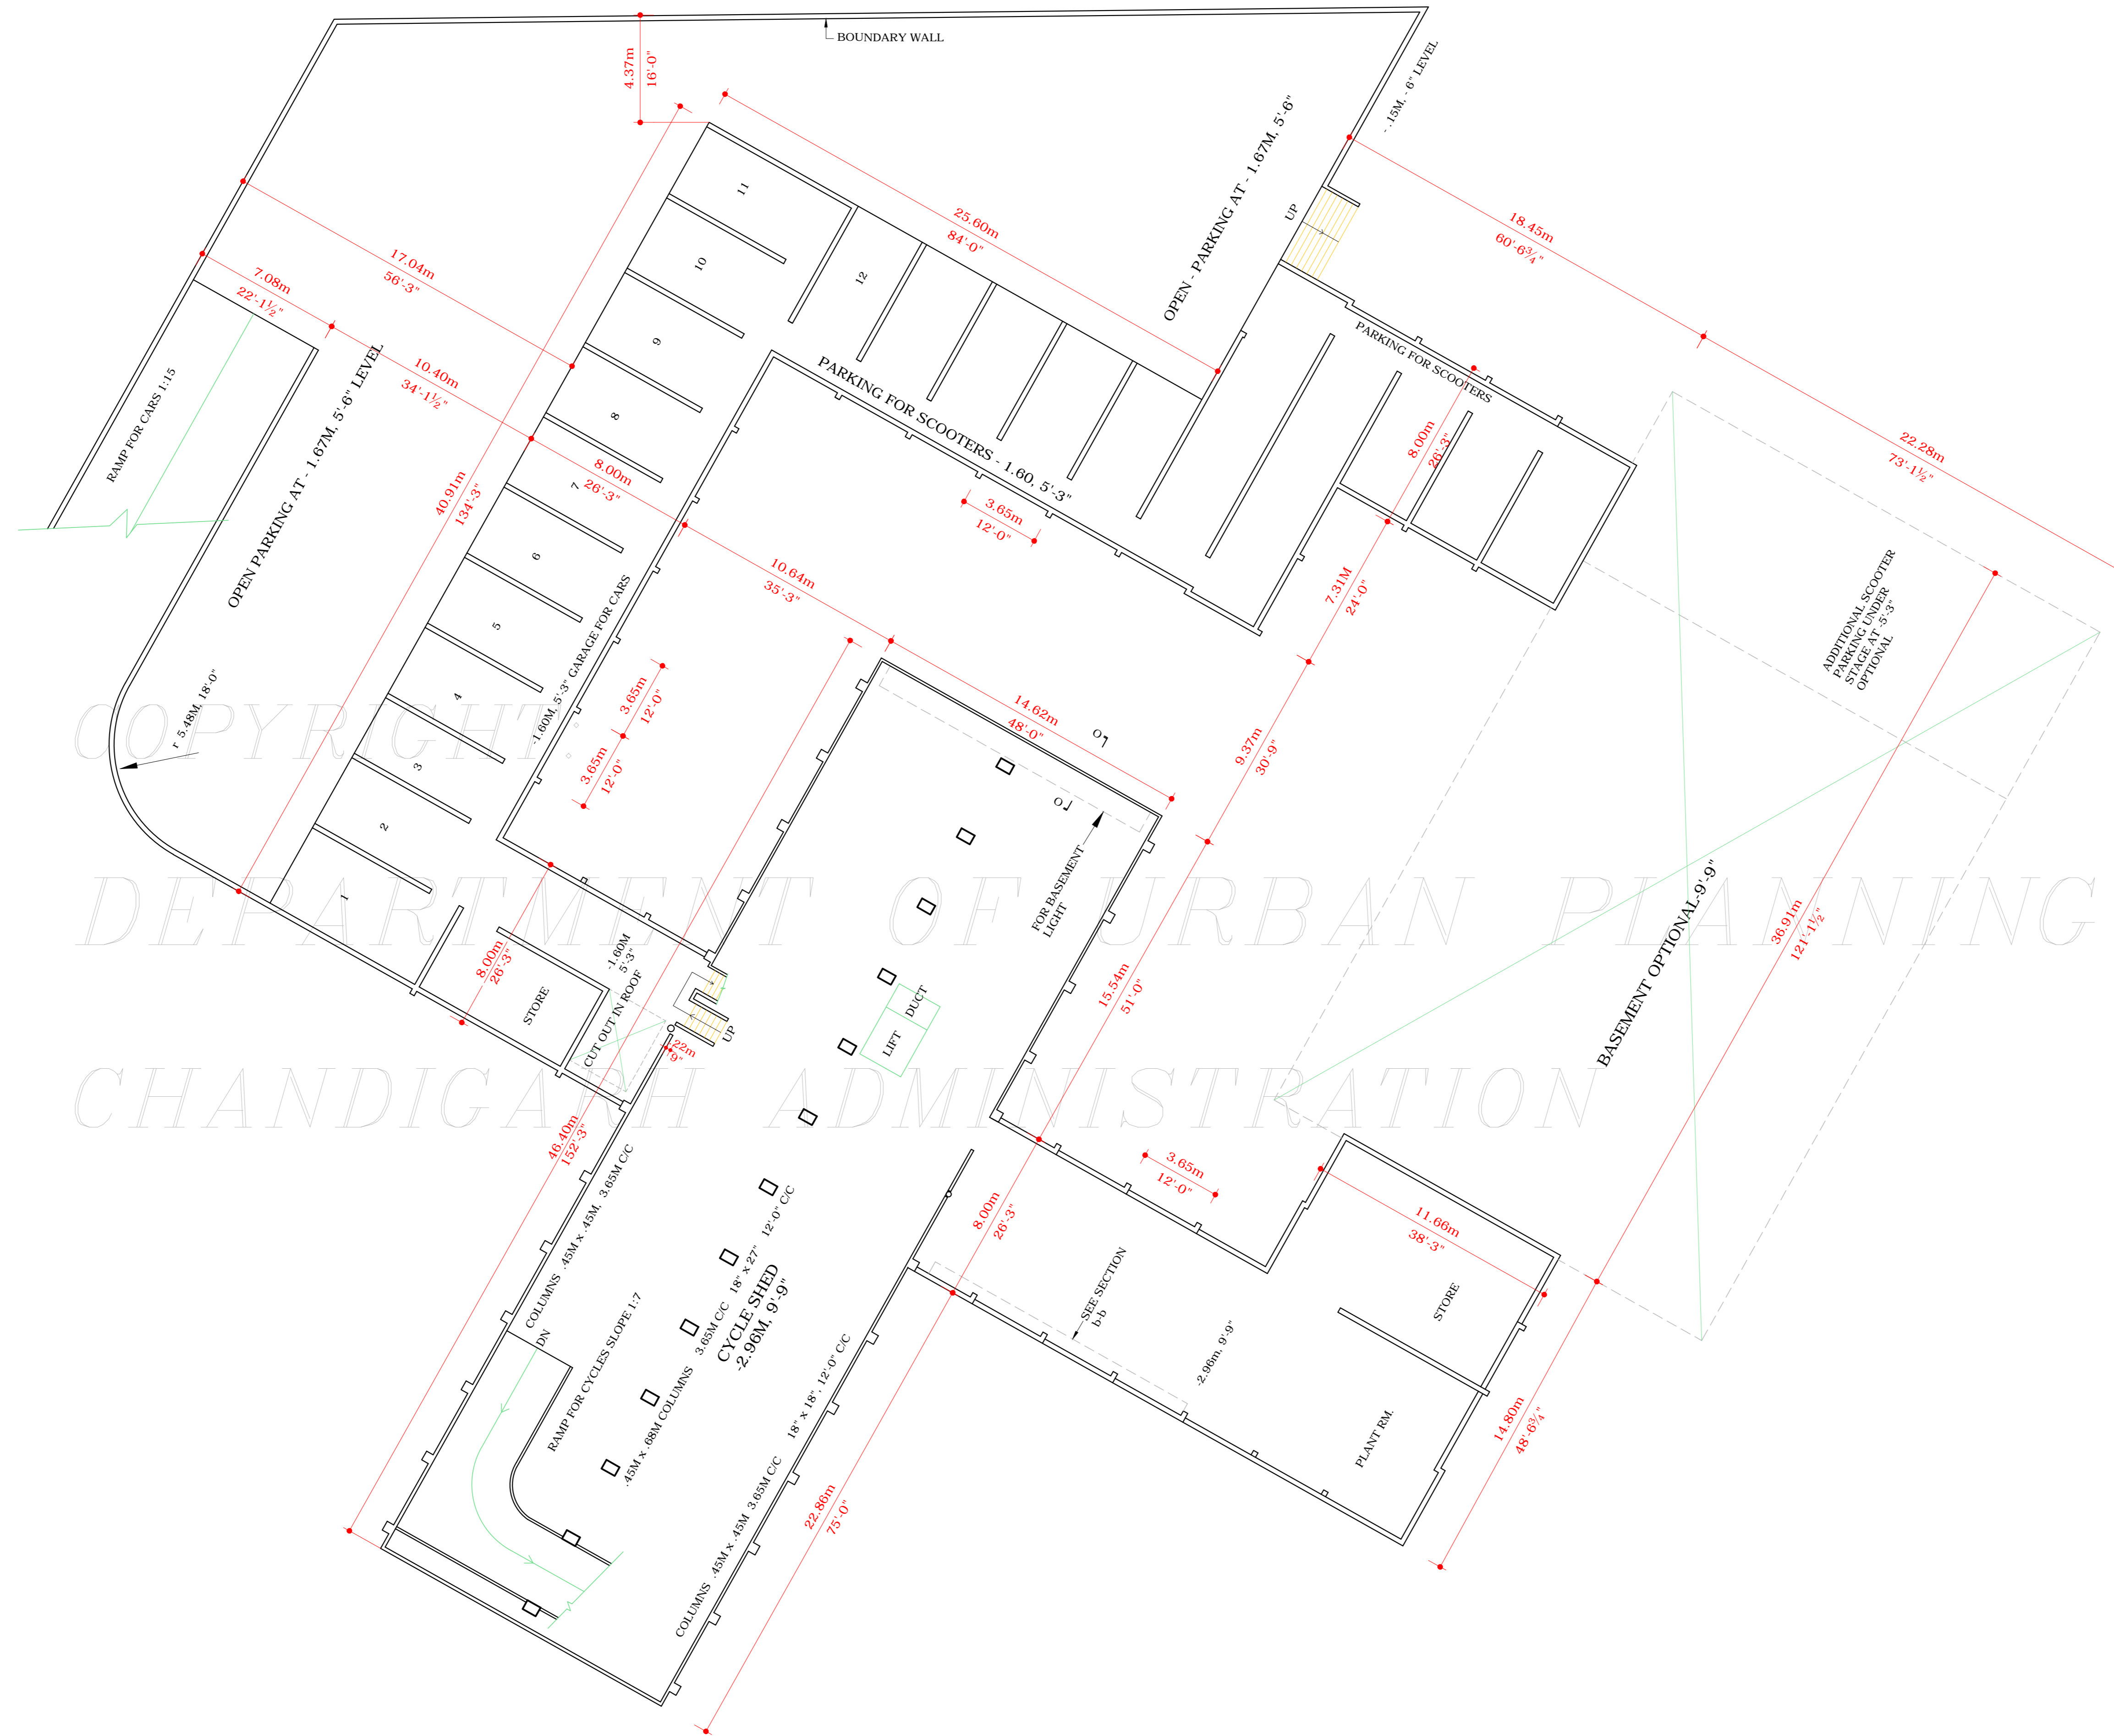

BASEMENT PLAN

DISCLAIMER

THOUGH EVERY CARE HAS BEEN TAKEN TO PROVIDE THE CORRECT VERSION OF THE ARCHITECTURAL CONTROL ON THIS DIGITIZED (PDF) FORMAT, YET IN CASE OF ANY DISCREPANCY, THE MASTER COPY OF THE ARCHITECTURAL CONTROL APPLICABLE ON EACH SUCH SITE, AS AVAILABLE IN THE COMMERCIAL RECORD OF THE OFFICE OF CHIEF ARCHITECT OR HER/HIS INTERPRETATION WILL OVERRULE THE DIGITIZED FORMAT.

Sd/-
14.8.75
CHIEF ADMINISTRATOR

S.NO.	DESCRIPTIONS	SIGN	DATE
-------	--------------	------	------

Sd/- M.N.SHARMA 13.12.73 CHIEF-ARCHITECT.	Sd/- 13.12.73 SENIOR-ARCHITECT.
---	---------------------------------------

SD/- R.S.LALL 13.12.73 ARCHITECT.	Sd/- JAGDISH SINGH 13.12.73 ASSTT.-ARCHITECT.
---	---

OFFICE OF THE CHIEF-ARCHITECT & SECRETARY
U.T CHANDIGARH

SCALE = 1.200 13.12.73

DRAWN RENU SAIGAL	DRG NO. 6	JOB NO. 795
CHECKED		

ARCHITECTURAL CONTROL SHEET FOR CULTURAL BELT ALONG DAKSHAN-MARG SECTORS 35,36,37, 38 & 33-A

BASEMENT PLAN