


DEPARTMENT OF
ARCHITECTURE, U.T.

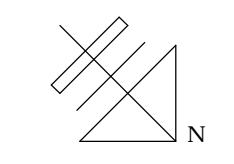

S. No. NOTICE

1. THIS DRG. IS THE PROPERTY OF DEPTT. OF ARCHITECTURE CHANDIGARH AND MUST NOT BE ALTERED COPIED OR USED IN WHOLE OR IN PART WITHOUT THE PERMISSION OF THE DEPTT. IN WRITING. ONLY QUALIFIED ARCHITECTS ARE ALLOWED TO SUBMIT PLANS SUPERVISE CONSTRUCTION & ISSUE COMPLETION CERTIFICATES FOR THESE BUILDINGS.
2. THIS DRAWING IS TO BE READ TOGETHER WITH THE DRAWING NO. 16 JOB NO. 58 SHOWING PLOT NO. 156 TO PLOT NO. 241.
3. FLOOR LEVEL SHALL BE TAKEN FROM THE OFFICE OF ARCHITECTURE U.T. CHANDIGARH.
4. EXPOSED BRICK WORK SHALL MEAN FAIR FACED BRICK WORK WITHOUT ANY PAINT, COLOUR WASH OR PAINTING.
5. PLASTERED SURFACES WHEREVER SHOWN ON THE DRAWING SHALL BE WHITE WASHED UNLESS OTHERWISE SPECIFIED.
6. NO DEVIATION IN THE EXTERNAL FACADES OR FACADES THROUGH VERANDAS SHALL BE ALLOWED.
7. EXTERNAL DOORS, WINDOWS, SHUTTERS & JOINERY WORK IN STEEL OR IN WOOD AS SPECIFIED ON THE DRAWING SHALL BE PAINTED IN GREY COLOUR OF ISI SHADE NO. 600 ONLY.
8. NO ADVERTISEMENT SHALL BE ALLOWED IN SPACES OTHER THAN STIPULATED.
9. NO RAIN WATER, SOIL, VENTILATING OR ANY OTHER PIPE SHALL BE PERMITTED ON THE EXTERNAL FACE OF THE BUILDING.
10. ELECTRICAL INSTALLATION AS FAR AS LIGHT FITTINGS ARE CONCERNED SHALL BE FOLLOWED AS SHOWN ON THE PLANS.
11. FOR CONSTRUCTION REF. DRG. NO. 5 JOB NO. 647. THIS DRG. IS TRACED FROM DRG. NO. 3 OF JOB NO. 647 ON DATED 2ND. MAY 1972.

NOTES:-
THIS DRAWING HAS BEEN COMPUTERISED ON 8-08-2017 FROM DRG. No. 3 JOB No. 647

SD /
S.L. VARMA 19.9.70
CHIEF ADMINISTRATOR

SD / M.N. SHARMA 23.12.69 CHIEF ARCHITECT	SD / R.R. HANDA 23.12.69 SENIOR ARCHITECT
---	---


SD / O.P. MEHTA 22.12.69 ARCHITECT	SD / IQBAL SINGH 22.12.69 ASSTT. ARCHITECT
--	--

OFFICE OF THE
CHIEF ARCHITECT
CHANDIGARH

SCALE:- 1/8" TO A FOOT DATE- 19-12-1969

DRAWN BY:	DRG. No.	JOB No.
CHECKED BY:	3	647

SHIPPING CENTRE IN
SECTOR 35 ENCLOSED
MARKET - B. PLAN.

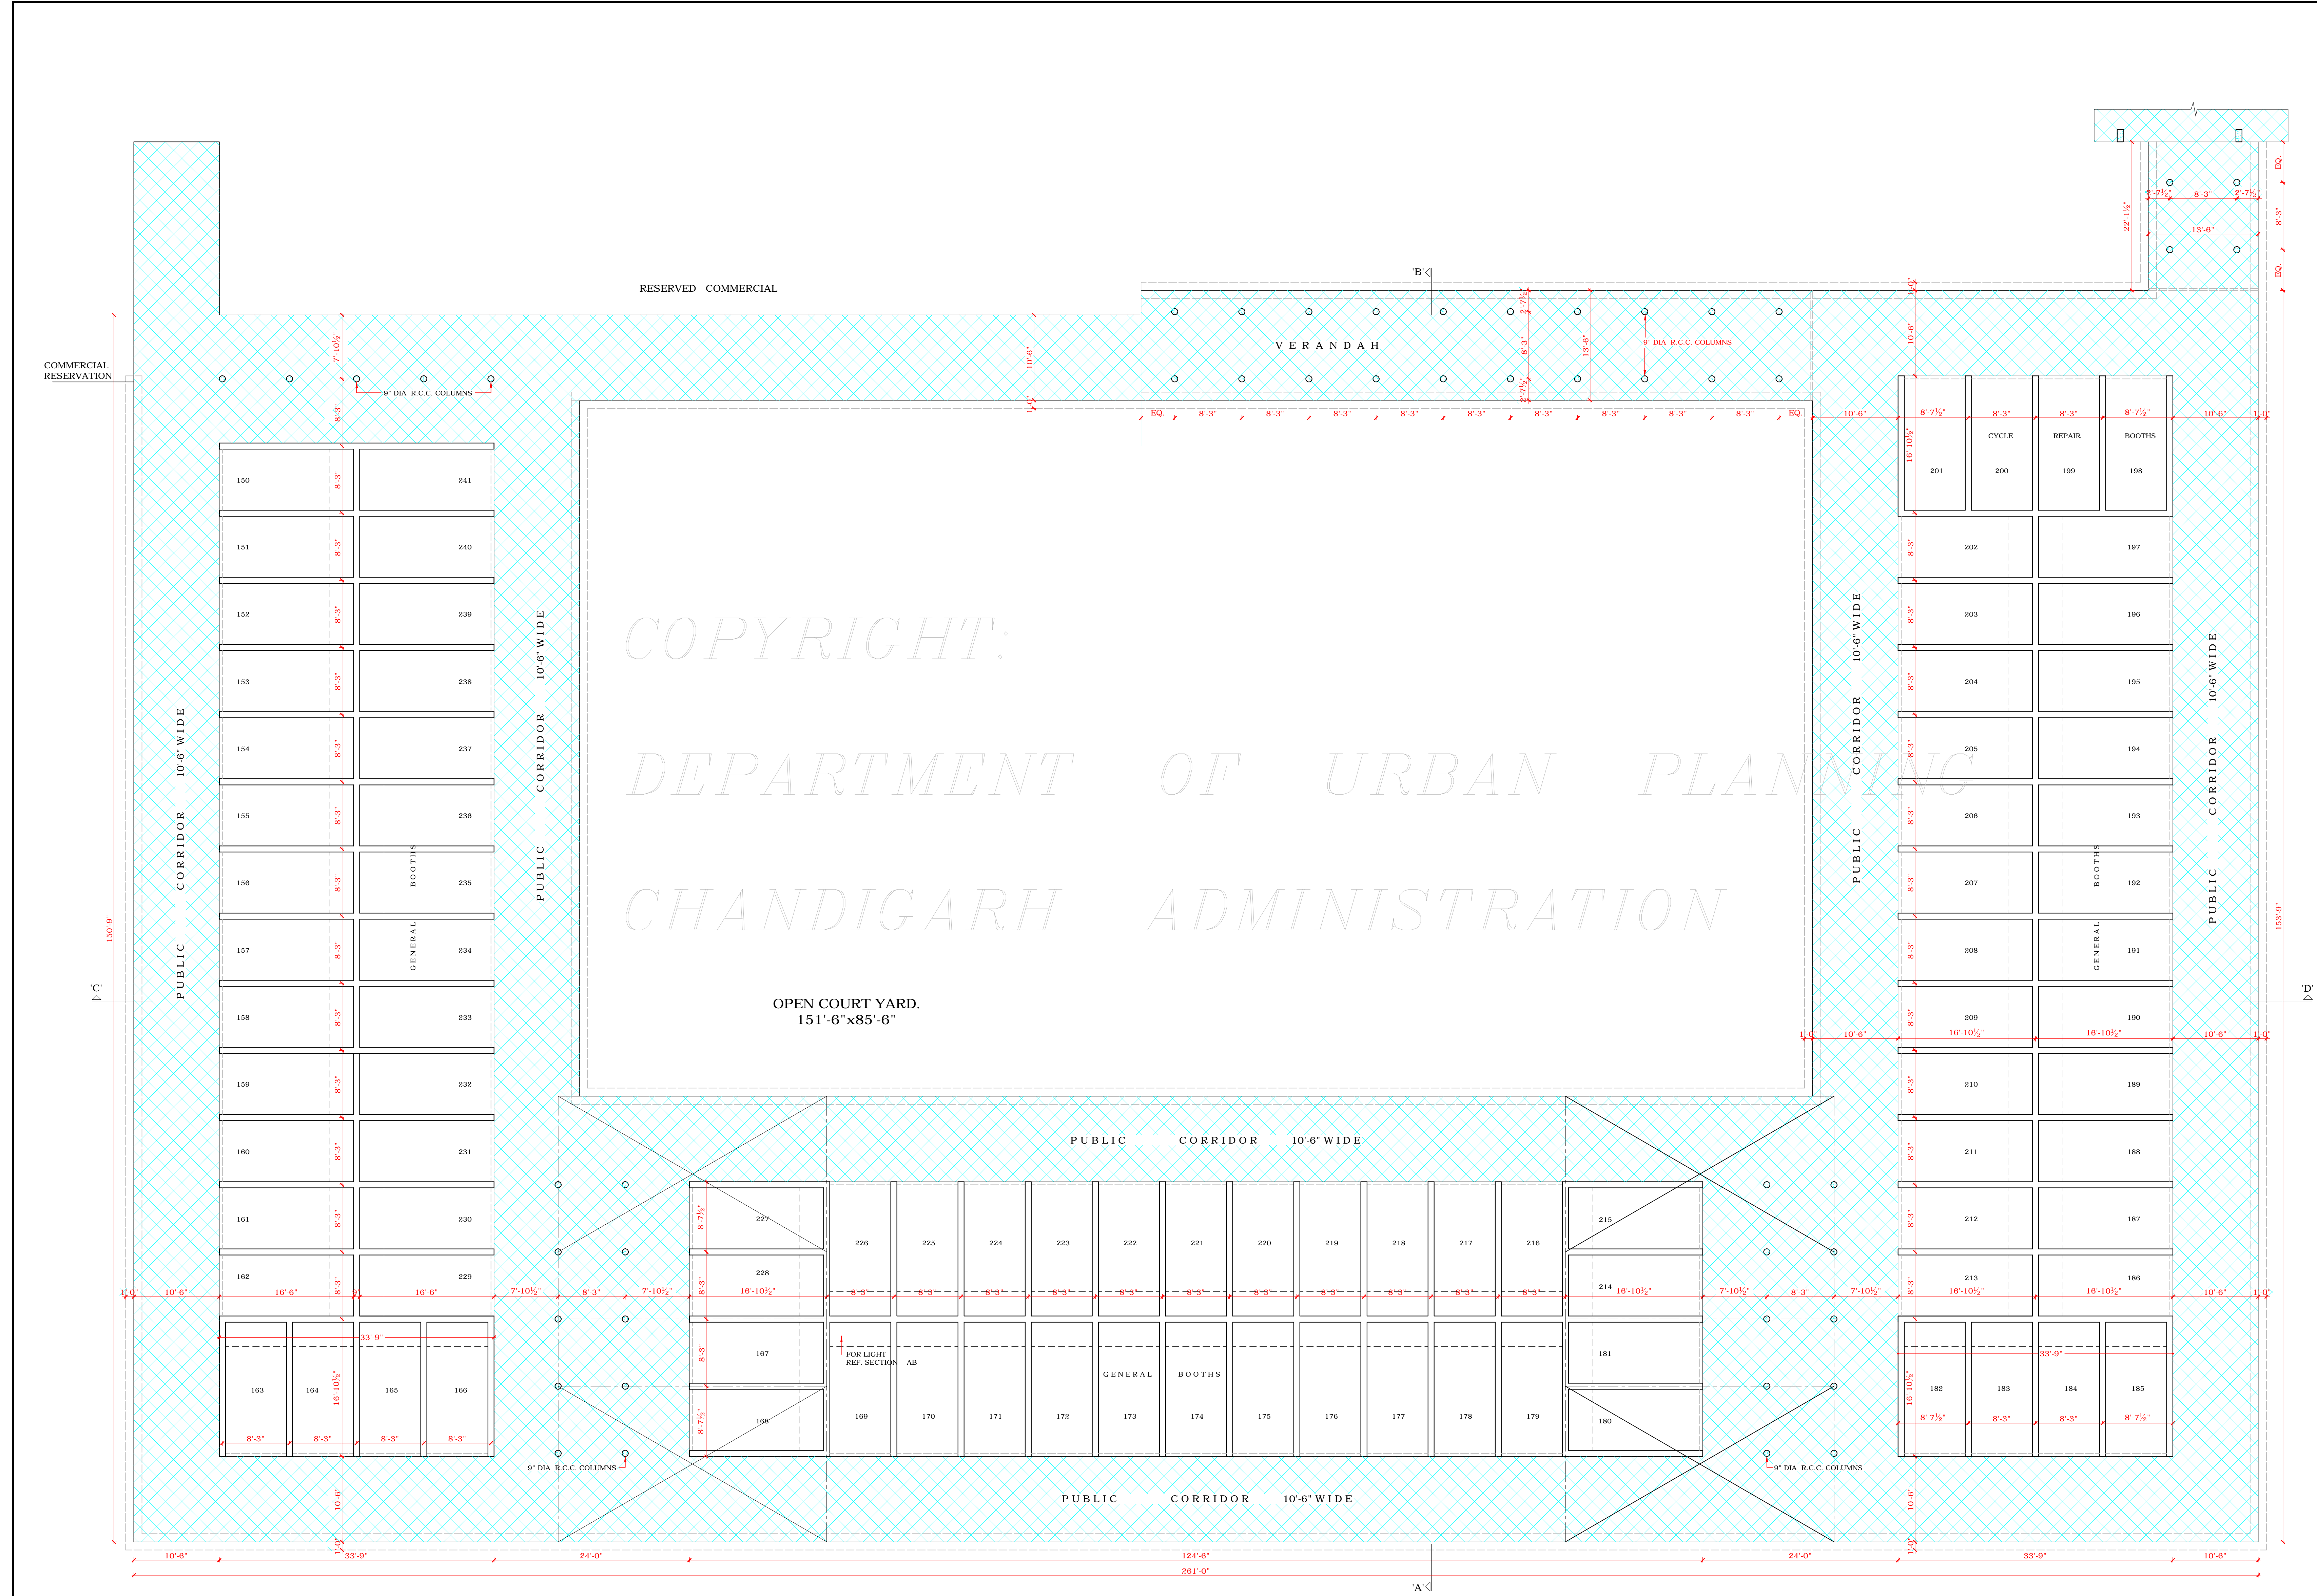

DISCLAIMER

THOUGH EVERY CARE HAS BEEN TAKEN TO PROVIDE THE CORRECT VERSION OF THE ARCHITECTURAL CONTROL ON THIS DIGITIZED (PDF) FORMAT. YET IN CASE OF ANY DISCREPANCY, THE MASTER COPY OF THE ARCHITECTURAL CONTROL APPLICABLE ON EACH SUCH SITE, AS AVAILABLE IN THE COMMERCIAL RECORD OF THE OFFICE OF CHIEF ARCHITECT OR HER/HIS INTERPRETATION WILL OVERRULE THE DIGITIZED FORMAT.

ATTESTED

-SD-
KUREKAR
ASSTT. ARCHITECT