


DEPARTMENT OF  
URBAN PLANNING  
CHANDIGARH ADMN.

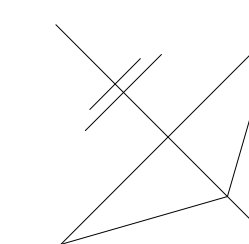

S.No. NOTES.

- THIS DRG. IS THE PROPERTY OF THE DEPTT. OF ARCHITECTURE U.T. CHD. & IT MUST NOT BE ALTERED, COPIED OR USED IN WHOLE OR INPART WITHOUT THE PERMISSION OF THIS DEPTT. IN WRITING.
- ONLY QUALIFIED ARCHITECT ARE ALLOWED TO SUBMIT PLANS AND SUPERVISE CONSTRUCTION AND ISSUE COMPLETION CERTIFICATES FOR THESE BUILDING.
- PLINTH LEVEL SHALL BE OBTAINED BEFORE COMMENCEMENT OF CONSTRUCTION FROM THE OFFICE OF THE CHIEF ARCHITECT & SECY. DEPTT. OF ARCHITECTURE, CHANDIGARH.
- NO ADVERTISEMENT SHALL BE ALLOWED IN SPACES OTHER THAN THE ONES STIPULATED ON THE DRG.
- NO RAIN WATER, SOIL VENTILATING OR ANY OTHER PIPE SHALL BE SEEN ON EXTERNAL FACE OF THE BUILDING.
- NO WATER STORAGE, TANK OR CHIMNEY ETC. OR ANY MATERIAL STACKED IN THE ROOM SHALL PROJECT BEYOND THE HT. OF THE PARAPET OR PARTY WALL, SO AS TO BE VISIBLE TO VIEW FROM STREET.
- NO DEVIATION IN THE EXTERNAL FACADE OR FACADE THROUGH VERANDAH SHALL BE ALLOWED. INTERNAL CHANGES MAY BE ALLOWED, SUBJECT TO THE PRIOR APPROVAL OF THE CHIEF ADMINISTRATOR.
- THE MEANS OF TAKING ELECTRICAL, TELEPHONE OR ANY OTHER CONNECTION FROM THE PUBLIC SUPPLY LINES SHALL BE SHOWN ON THE BUILDING PLANS AND SHALL BE SUBJECT TO THE APPROVAL OF THE CHIEF ADMINISTRATOR.
- ELECTRICAL INSTALLATION OF LIGHT FITTING SHALL BE AS SHOWN IN THE DRG.
- EXPOSED BK. WORK SHALL MEANS FAIR FACE BK. WORK WITHOUT PAINT, COLOUR WASH OR PAINTING AS SHOWN AT 'Z'.
- PLASTERED FACE SHALL BE WHITE WASHED UNLESS OTHERWISE SPECIFIED ON THE DRG.
- THE PUBLIC VERANDAH SHALL BE KEPT FREE OF ANY OBSTRUCTION.
- EXTERNAL DOORS, WINDOWS SHUTTER AND JOINERY WORK IN STEEL OR IN WOOD AS SPECIFIED IN THE DRG. SHALL BE PAINTED IN GREY COLOUR OF ISI SHADE No. 693 ONLY.
- CONTINUED ON DRG. No. 14 JOB No. 931.

NOTE:- THIS DRAWING HAS BEEN COMPUTERISED ON 06-10-09 FROM DRG. No. 13 JOB No. 931

S.No. DESCRIPTIONS

REVISIONS

Sd/- SARBJEET SINGH SANDHU  
2.12.99  
CHIEF ARCHITECT

SENIOR ARCHITECT

Sd/- 25.11.99 ARCHITECT  
Sd/- 15.11.99 ASSTT. ARCHITECT

OFFICE OF THE  
CHIEF ARCHITECT & SECY.  
U.T. CHANDIGARH .

SCALE :- 1/8" = 1'-0"


DATE-5.11.99

NEENA DEALT BY JOB No. 931 DRG. No. 13

CHECKED BY ARCHITECTURAL CONTROL FOR GENERAL BOOTHS/ SCOOTER REPAIR IN SEC-37 'C' & 'D'. CHD.

PLAN

APPROVAL OF THE CHIEF ADMINISTRATOR RECEIVED VIDE HIS OFFICE MEMO No. 211/1102-UTFI(3)-2000/590 DATED- 20<sup>1</sup>/<sub>2</sub>2000  
Sd/- CHIEF ADMINISTRATOR CHANDIGARH ADMN.

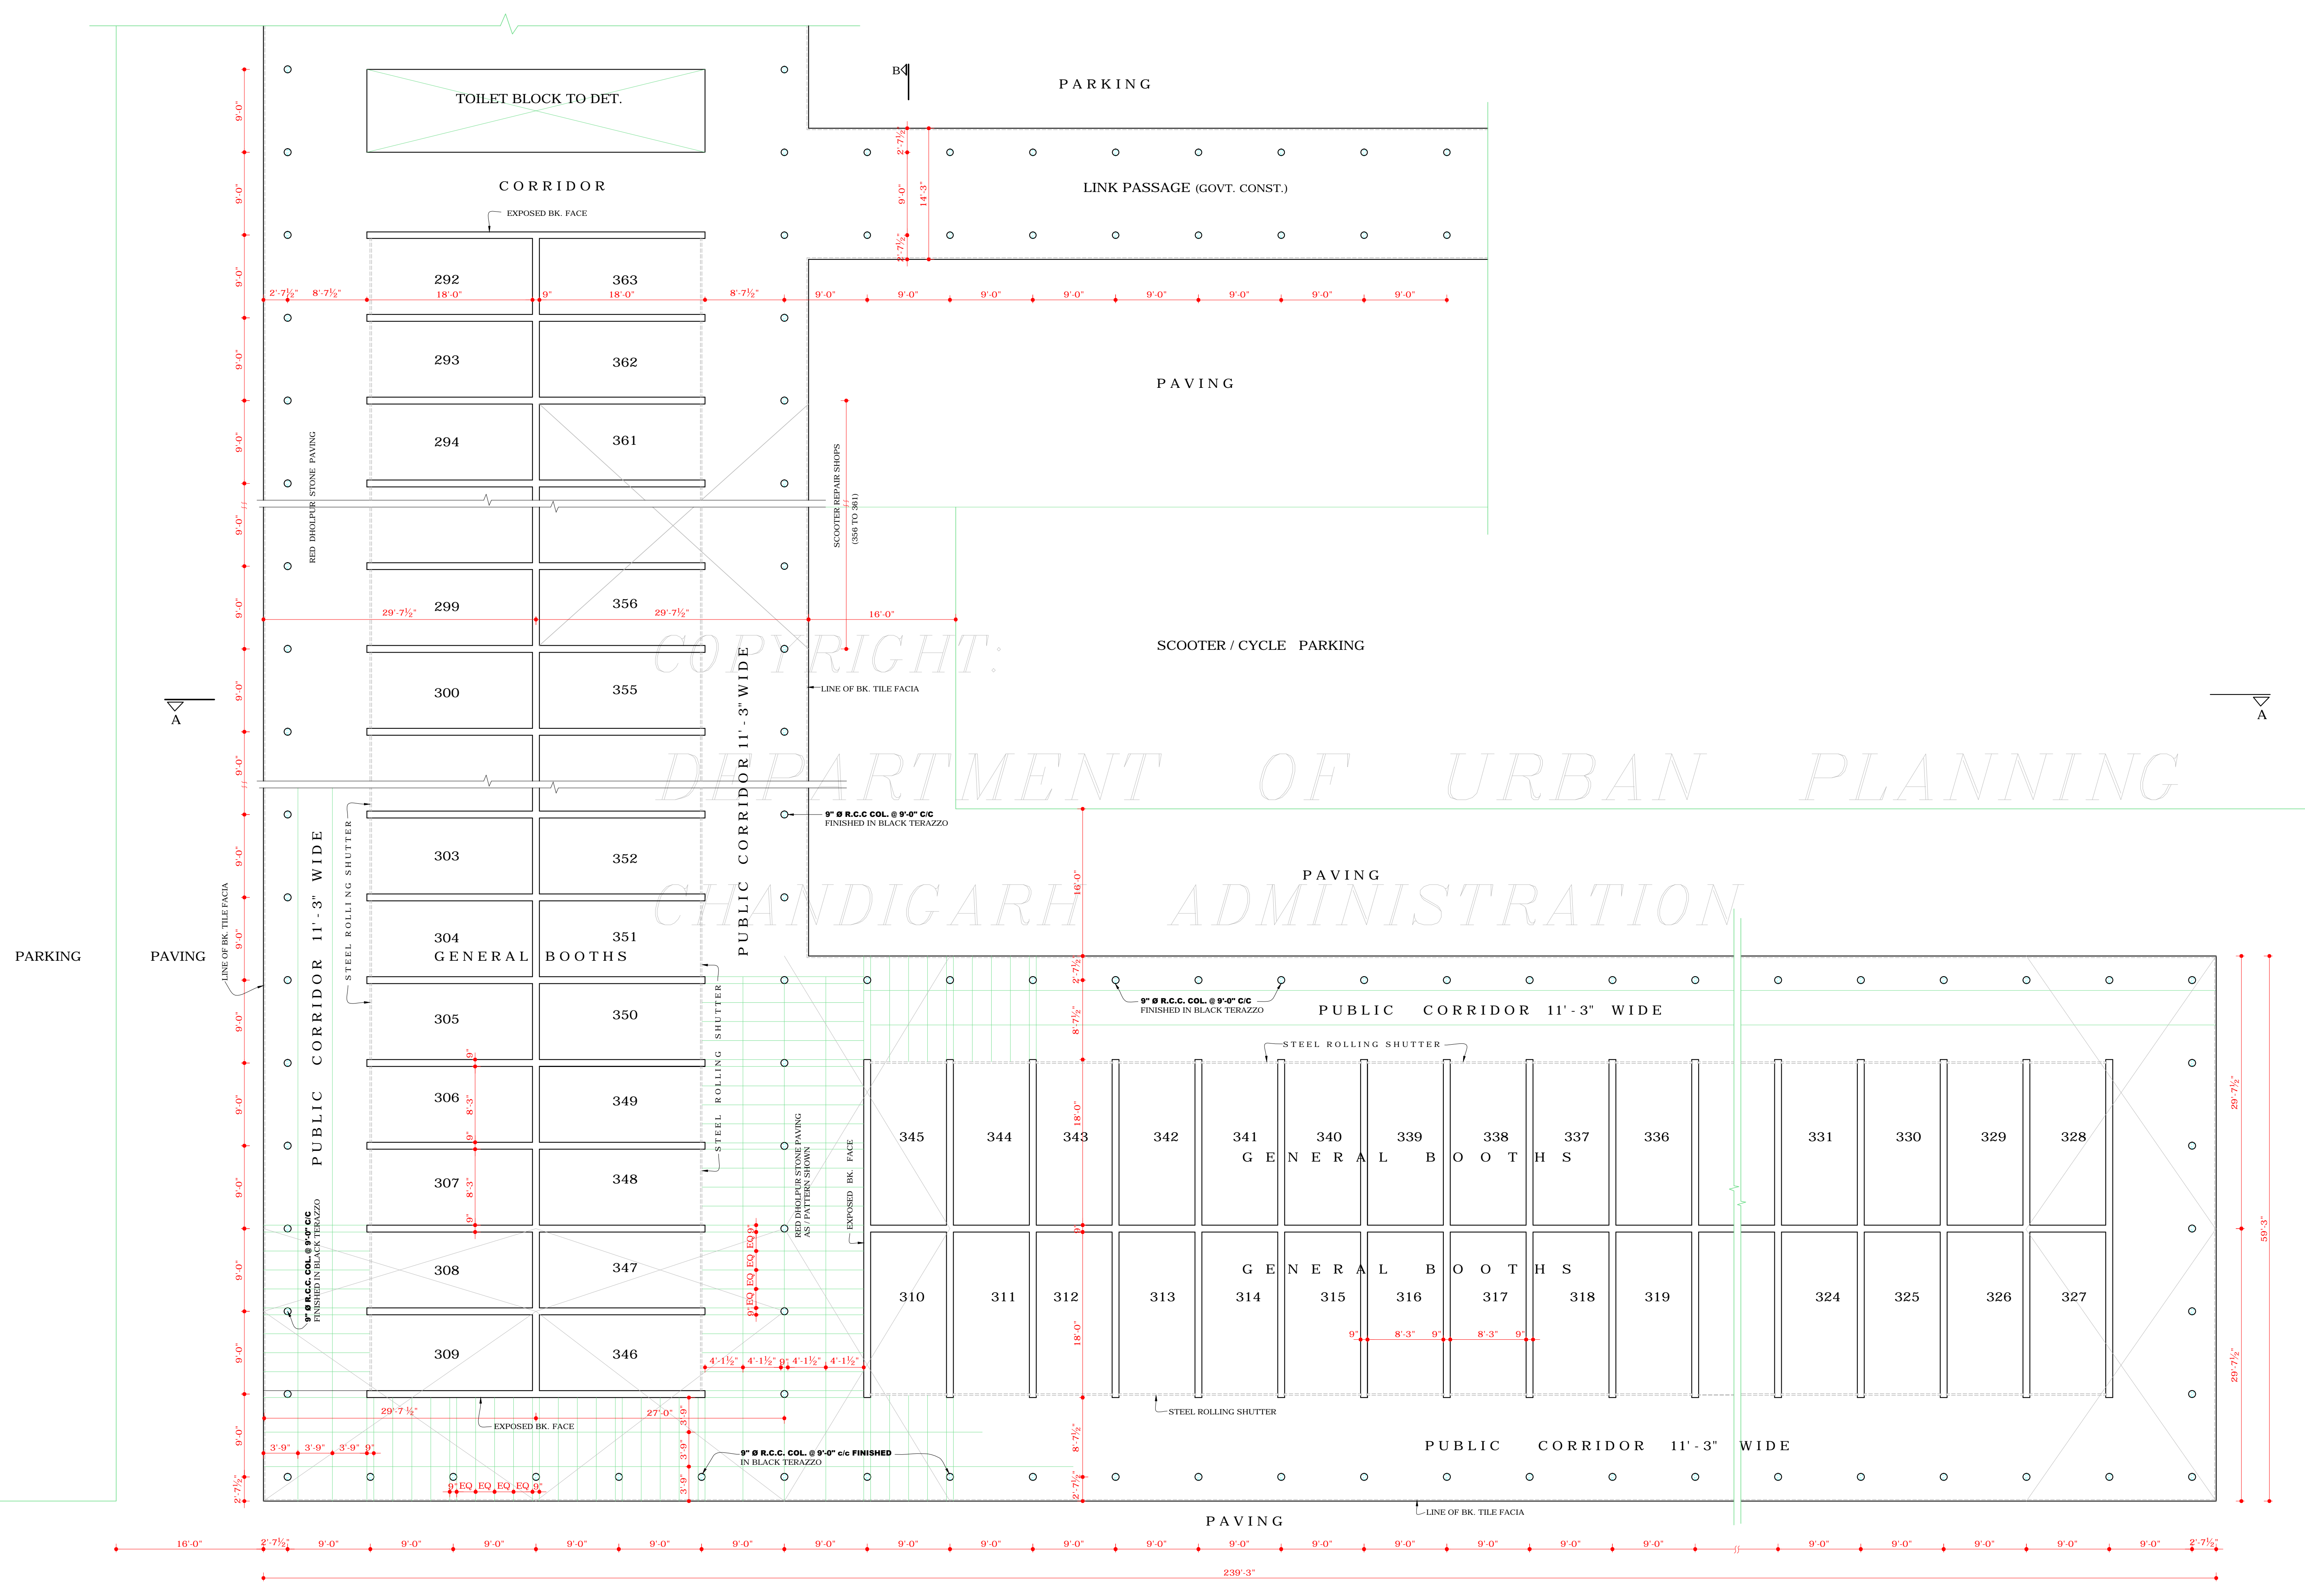

PLAN

DISCLAIMER

THOUGH EVERY CARE HAS BEEN TAKEN TO PROVIDE THE CORRECT VERSION OF THE ARCHITECTURAL CONTROL ON THIS DIGITIZED (PDF) FORMAT, YET IN CASE OF ANY DISCREPANCY, THE MASTER COPY OF THE ARCHITECTURAL CONTROL APPLICABLE ON EACH SUCH SITE, AS AVAILABLE IN THE COMMERCIAL RECORD OF THE OFFICE OF CHIEF ARCHITECT OR HER/HIS INTERPRETATION WILL OVERRULE THE DIGITIZED FORMAT.