



DEPARTMENT OF URBAN PLANNING
CHANDIGARH ADMINISTRATION

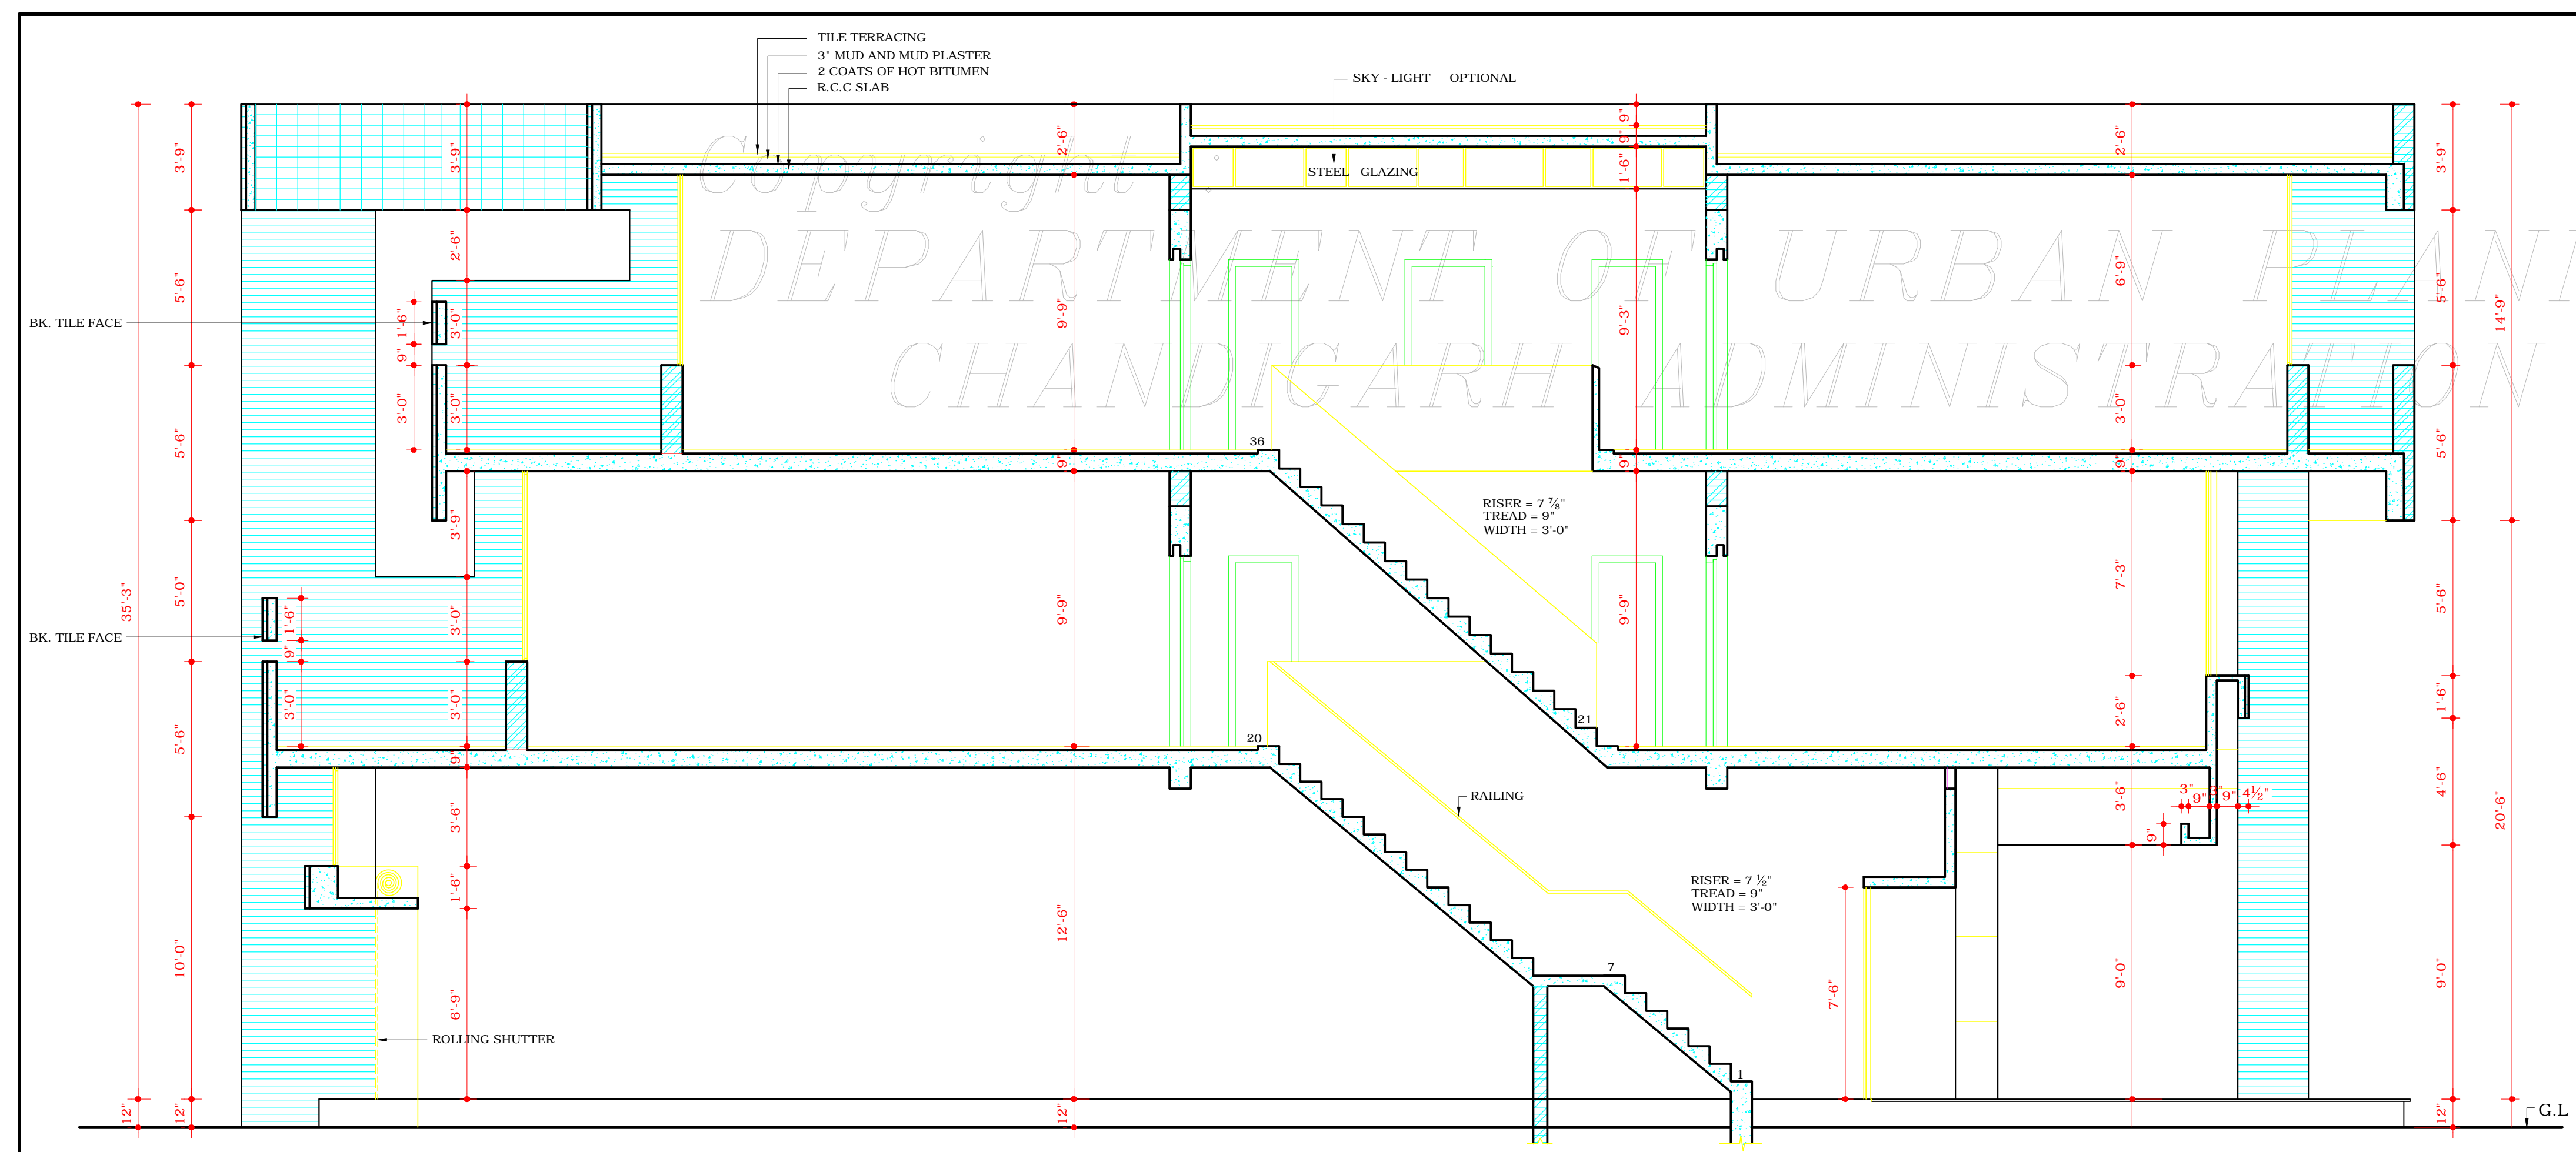

SECTION AT A-A

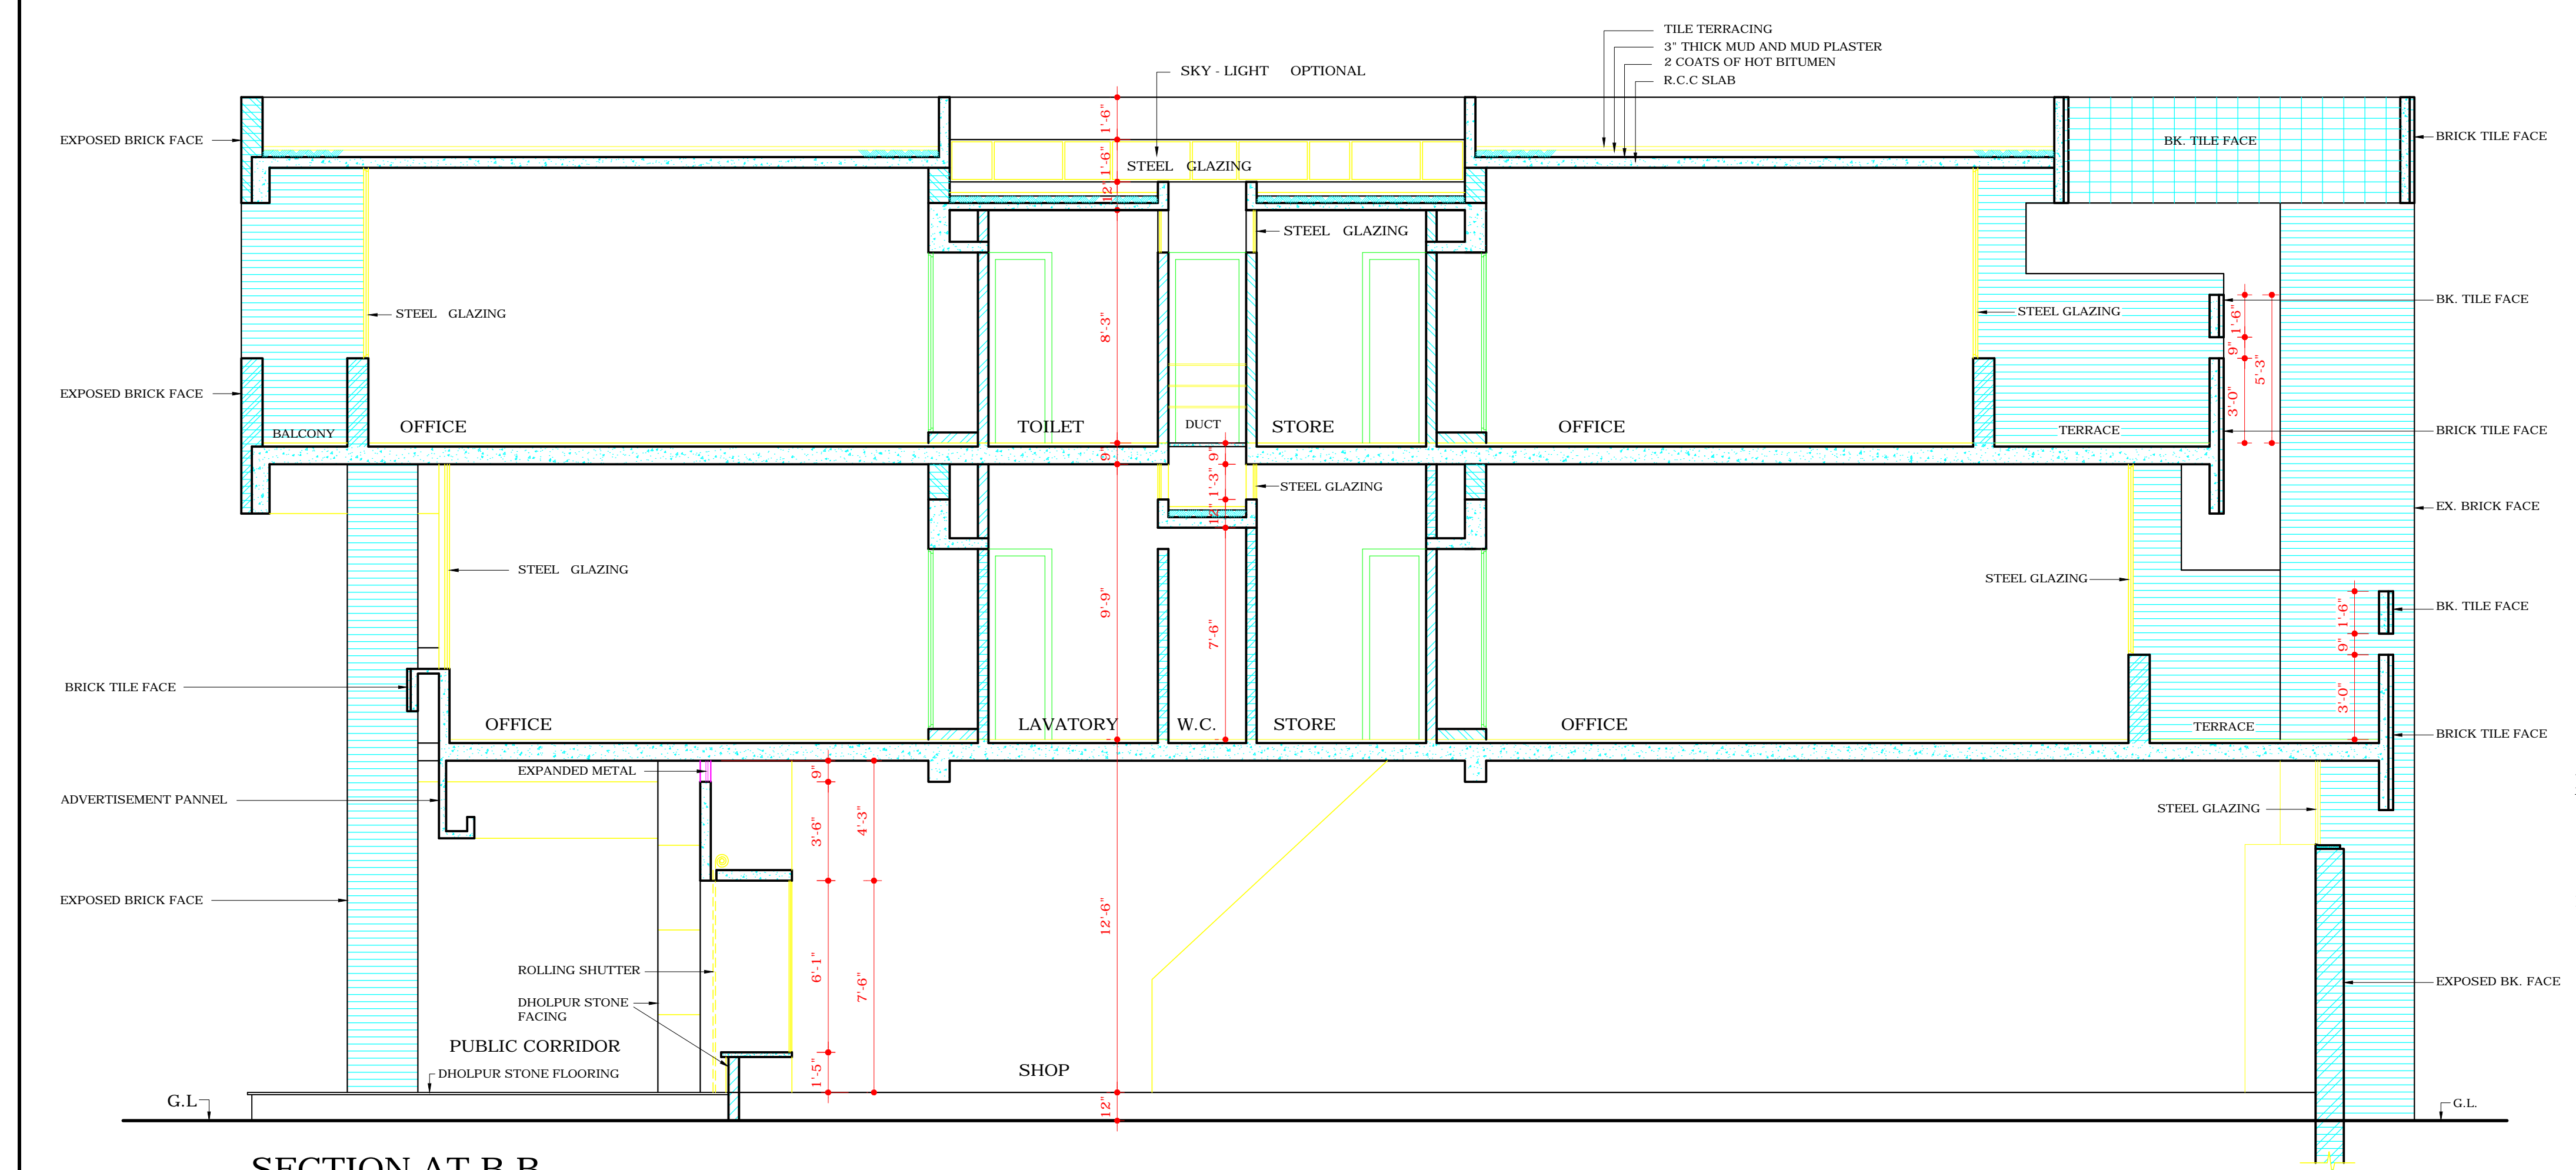

SECTION AT B-B

APPROVAL OF THE CHIEF ADMINISTRATOR
RECEIVED REGARDING MAKING THE SKY LIGHT ON THE
TOP TERRACE IS OPTIONAL VIDE HIS OFFICE MEMO NO.
139 - UTFI(3) - 2K/ 1201
DATED - 8-2-2000

Sd/ (RAKESH SINGH)
CHIEF ADMINISTRATOR

Sd/ 13-1-2000
(SARAJEET SINGH)
CHIEF ARCHITECT

Sd/ 13-1-2000
(A.K. SABHARWAL)
SENIOR ARCHITECT

Sd/ 13-1-2000
(K.L.S. VERD)
ARCHITECT

Sd/ 13-1-2000
(RAJEEV MEHTA)
ASSTT. ARCHITECT

DISCLAIMER
THOUGH EVERY CARE HAS BEEN TAKEN TO PROVIDE
THE CORRECT VERSION OF THE ARCHITECTURAL CONTROL
ON THIS DIGITIZED (PDF) FORMAT. YET IN CASE OF ANY
DISCREPANCY, THE MASTER COPY OF THE ARCHITECTURAL
CONTROL APPLICABLE ON EACH SUCH SITE, AS AVAILABLE
IN THE COMMERCIAL RECORD OF THE OFFICE OF
CHIEF ARCHITECT OR HER/HIS INTERPRETATION WILL
OVERRIDE THE DIGITIZED FORMAT.

Sd/ SEWA SINGH
18.2.83
CHIEF ADMINISTRATOR
21.12.74
CHIEF ADMINISTRATOR

Sd/ (S.P. KHURANA)
26.4.94
ASSTT. ARCHITECT

-Sd/
26.4.94
(S.S. SANDHU)
SENIOR ARCHITECT

-Sd/
3.5.94
(S.K. MIDHA)
CHIEF ARCHITECT

-Sd/
8.11.94
(A.R. TALWAR)
CHIEF ADMINISTRATOR

DEPARTMENT OF
ARCHITECTURE

S.NO	NOTES
------	-------

1. THIS DRG. IS THE PROPERTY OF THE DEPTT. OF ARCHITECTURE U.T CHANDIGARH AND FORMERLY OF THE GOVT. OF P.B. AND MUST NOT BE ALTERED, COPIED OR USED IN WHOLE OR IN PART WITHOUT THE PERMISSION OF THIS DEPTT. IN WRITING.

NOTE :
THIS DRAWING IS THE COMPUTERISED REPRODUCTION OF ORIGINAL DRG. No. 5, JOB No. 883 DATED - 18.06.08

1. HEIGHT OF REAR PARAPET INCREASED FROM 3'-0" TO 5'-3" AT 1st AND 2nd FLOOR APPROVAL RECEIVED FROM FINANCE SECRETARY VIDE MEMO NO. 2228-UTFI(4)-94/ 15225 DATED- 8.11.94 Sd/ 24-11-94

S.NO.	DESCRIPTION
-------	-------------

REVISIONS

Sd/	DATE	Sd/	DATE
M.N. SHARMA	19.12.74		
CHIEF ARCHITECT		SENIOR ARCHITECT	

OFFICE OF THE
CHIEF ARCHITECT
CHANDIGARH U.T.

SCALE = FOUR FEET TO AN INCH DATE:- 19.12.74

DRAWN - A.S. RATRA CHECKED	JOB NO. 883	DRG. NO. 5
----------------------------------	----------------	---------------

SHOP-CUM-OFFICES/ FLATS
SECTORS 31-D AND 47-C
AND 37-C & 37-D & 36-D
ARCH. CONTROL SHEET

SECTIONS