


# CHANDIGARH PROJECT

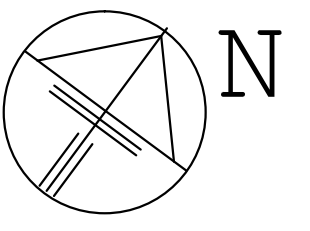

**NOTE:-**  
THIS IS A REPRESENTATIVE DRAWING SHOWING SHOPPING LAYOUT. ONLY FOR THE ARCHITECTURAL CONTROL SHEETS APPLICABLE FOR COMMERCIAL (SCO'S / SCF'S / BOOTHS ETC.) PLOTS

SHOPPING SHOWN AS

S.NO.	CATEGORY	SIZE	PLOT NO.	DRG. NO.	JOB NO.	REMARKS
1	SEMI-INDUSTRIAL SHOPS	160-169	160-169	31	2432	
2	S.C.O.	63-96	173-196	4-6	2432	
3	BOOTH'S & BOOTHS	81-102	203-208	5, 7	2432	
4	CHARAKI SHOPS	170-172		7	2432	
5	BOOTH'S	1-62		8, 9	2432	
6	SCF'S	14-20		10-12	2432	
7	SCF'S	101-176		13	2432	
8	LPG GODOWN			1	889	

CHIEF ARCHITECT SENIOR TOWN PLANNER


DIVIL. TOWN PLANNER ASSTT. TOWN PLANNER

SCALE :- 160 FEET TO AN INCH

DRAWN BY: CHECKED:

DRG.NO : 16 JOB NO : 68 DATED:

## LAYOUT PLAN OF SECTOR -39

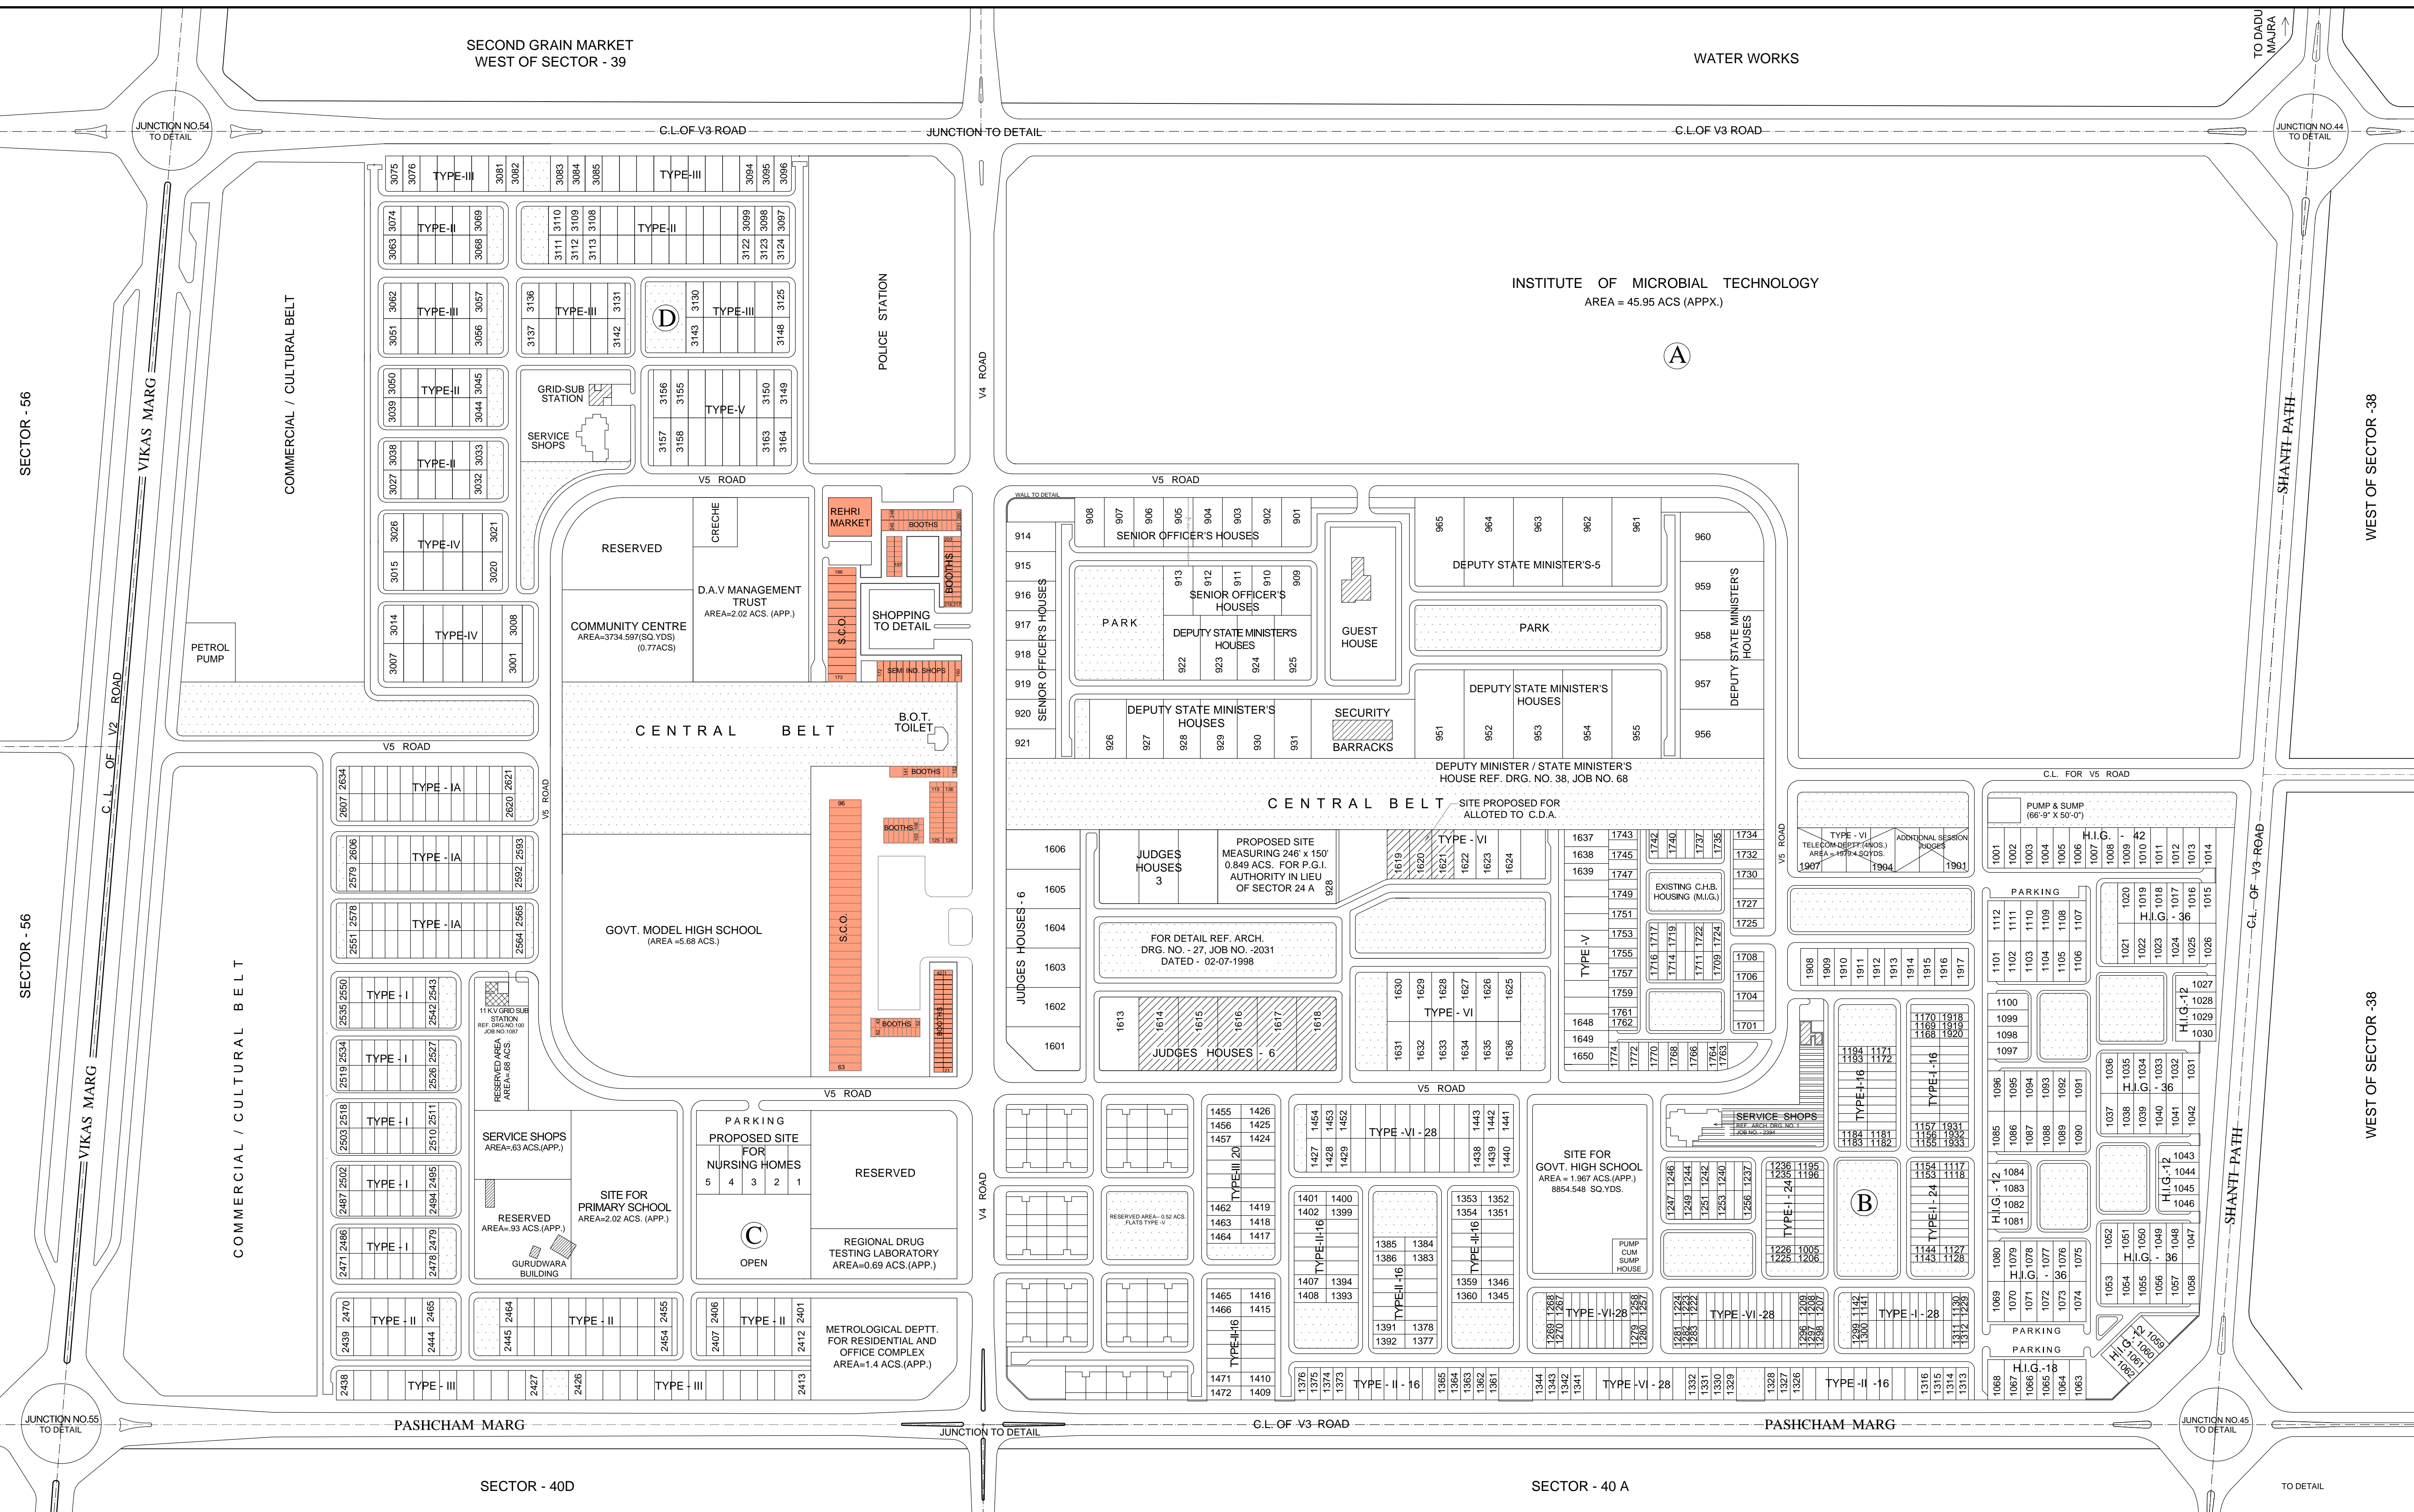

SECTOR - 56

SECTOR - 56

SECTOR - 40D

SECTOR - 40 A

WEST OF SECTOR -38

WEST OF SECTOR -38

TO DETAIL