


DEPARTMENT OF  
ARCHITECTURE  
CHANDIGARH ADMN.

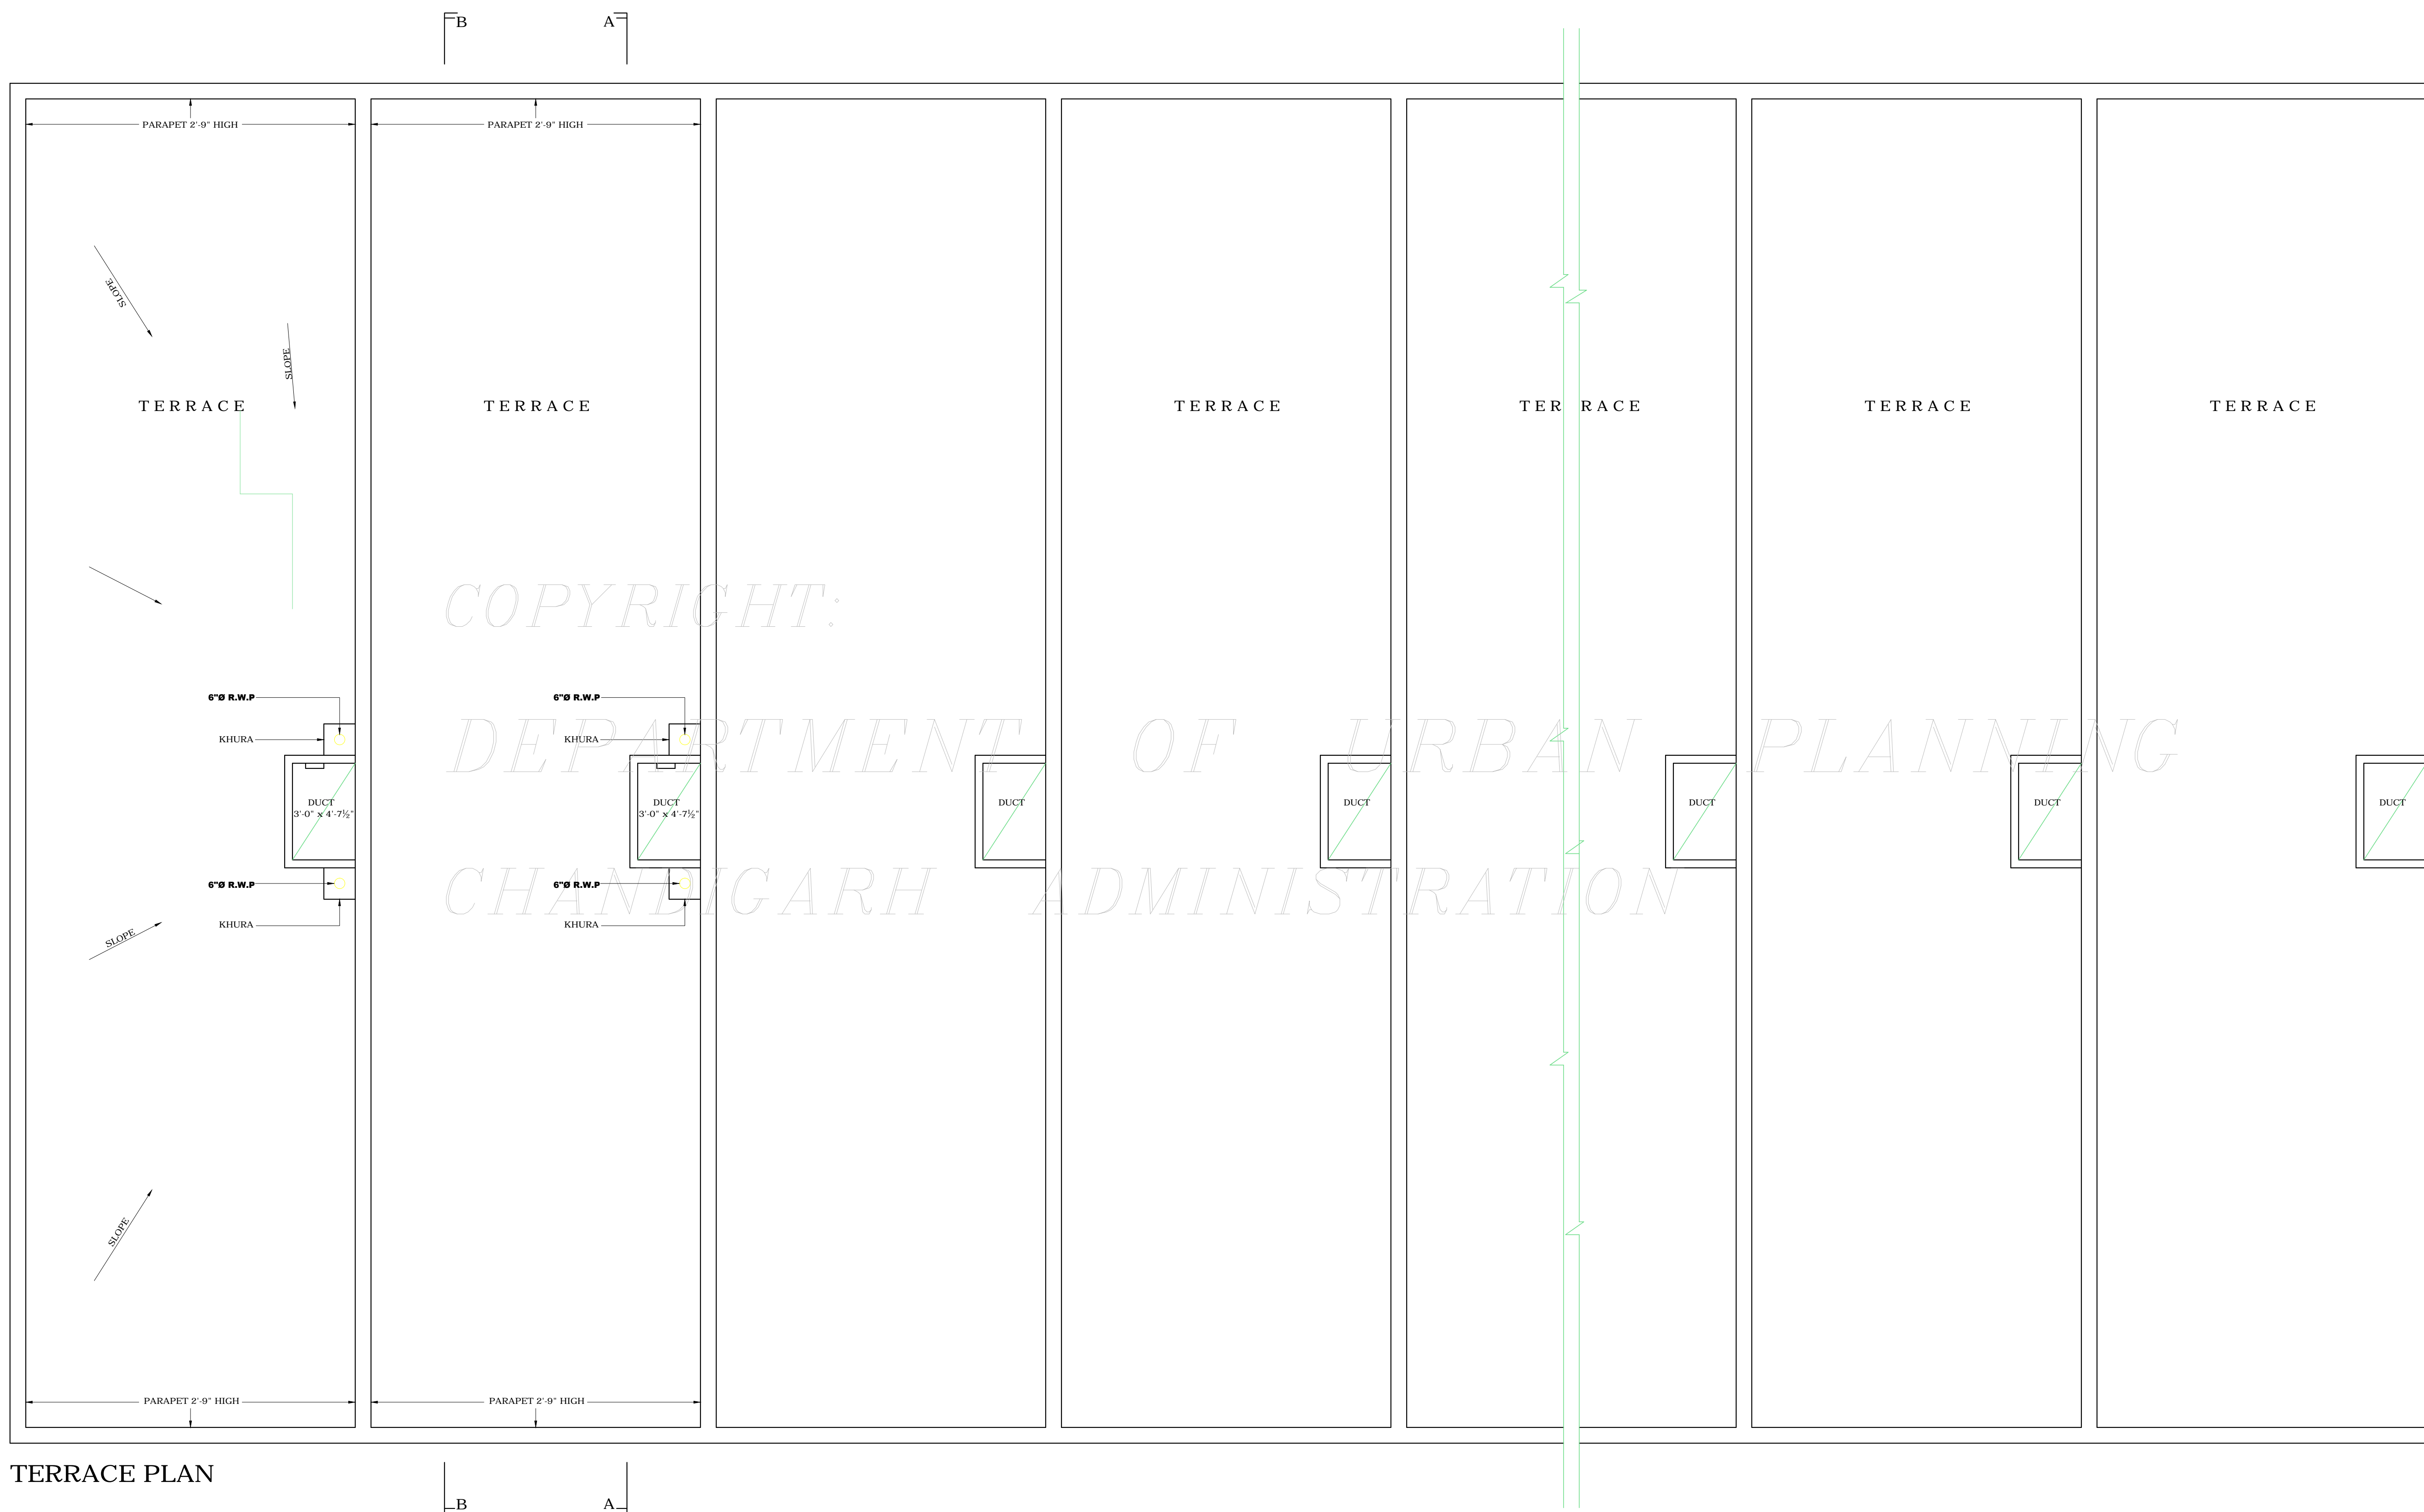

TERRACE PLAN

S.No. NOTES.

1. THIS DRG. IS THE PROPERTY OF THE DEPTT. OF ARCHITECTURE U.T. CHANDIGARH AND MUST NOT BE ALTERED, COPIED OR USED IN WHOLE OR IN PART WITHOUT THE PERMISSION OF THIS DEPTT. IN WRITING.
2. THIS DRG. IS TO BE READ ALONG WITH DRG. No. 10 TO 12 & 14 TO 16 JOB No. 2280.

NOTE:  
THIS DRAWING HAS BEEN COMPUTERISED ON  
06-10-09 FROM DRG. No.13 JOB No. 2280

S.No. DESCRIPTION SIGN DATE

REVISIONS

Sd/- S.K. MIDHA  
31.1.95  
CHIEF ARCHITECT

Sd/- SARBJEET SINGH  
9.12.94  
SENIOR ARCHITECT

Sd/- AVTAR SINGH  
9.12.94  
ARCHITECT

Sd/- RAJINDER SINGH KALSI  
30.1.94  
ASSTT. ARCHITECT

OFFICE OF THE  
CHIEF ARCHITECT & SECY.  
U.T. CHANDIGARH

SCALE = 1/4" = 1'-0"

DATED

Sd/- DRAWN	JOB No. 2280	DRG. No. 13
CHECKED		

ARCHITECTURAL CONTROL  
FOR SHOP-CUM-OFFICES IN  
SECTOR 41-D CHANDIGARH

TERRACE PLAN

DISCLAIMER

THOUGH EVERY CARE HAS BEEN TAKEN TO PROVIDE THE CORRECT VERSION OF THE ARCHITECTURAL CONTROL ON THIS DIGITIZED (PDF) FORMAT, YET IN CASE OF ANY DISCREPANCY, THE MASTER COPY OF THE ARCHITECTURAL CONTROL APPLICABLE ON EACH SUCH SITE, AS AVAILABLE IN THE COMMERCIAL RECORD OF THE OFFICE OF CHIEF ARCHITECT OR HER/HIS INTERPRETATION WILL OVERRULE THE DIGITIZED FORMAT.

APPROVAL OF THE CHIEF ADMINISTRATOR  
VIDE HER OFFICE MEMO No.565 UTP(4)/96/9493  
DATED 23.7.96

Sd/-  
CHIEF ADMINISTRATOR  
CHANDIGARH ADMN.