



# CHANDIGARH PROJECT

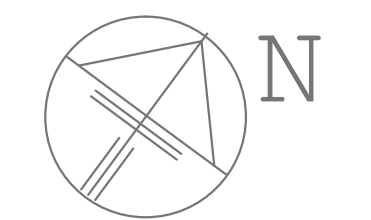

**NOTE:-**  
THIS IS A REPRESENTATIVE DRAWING SHOWING SHOPPING LAYOUT. ONLY FOR THE ARCHITECTURAL CONTROL SHEETS APPLICABLE FOR COMMERCIAL (SCOs / SCFS / BOOTHS ETC.) PLOTS

SHOPPING SHOWN AS

S.NO.	CATEGORY	SIZE	PLOT NO.	DRG. NO.	JOB NO.	REMARKS
1.	SCOs	4000	132-133	3-4	2488	
2.	BOOTHS	1200	134-135	1-2	2488	
3.	BOOTHS	2100	136-137	10-11	2488	

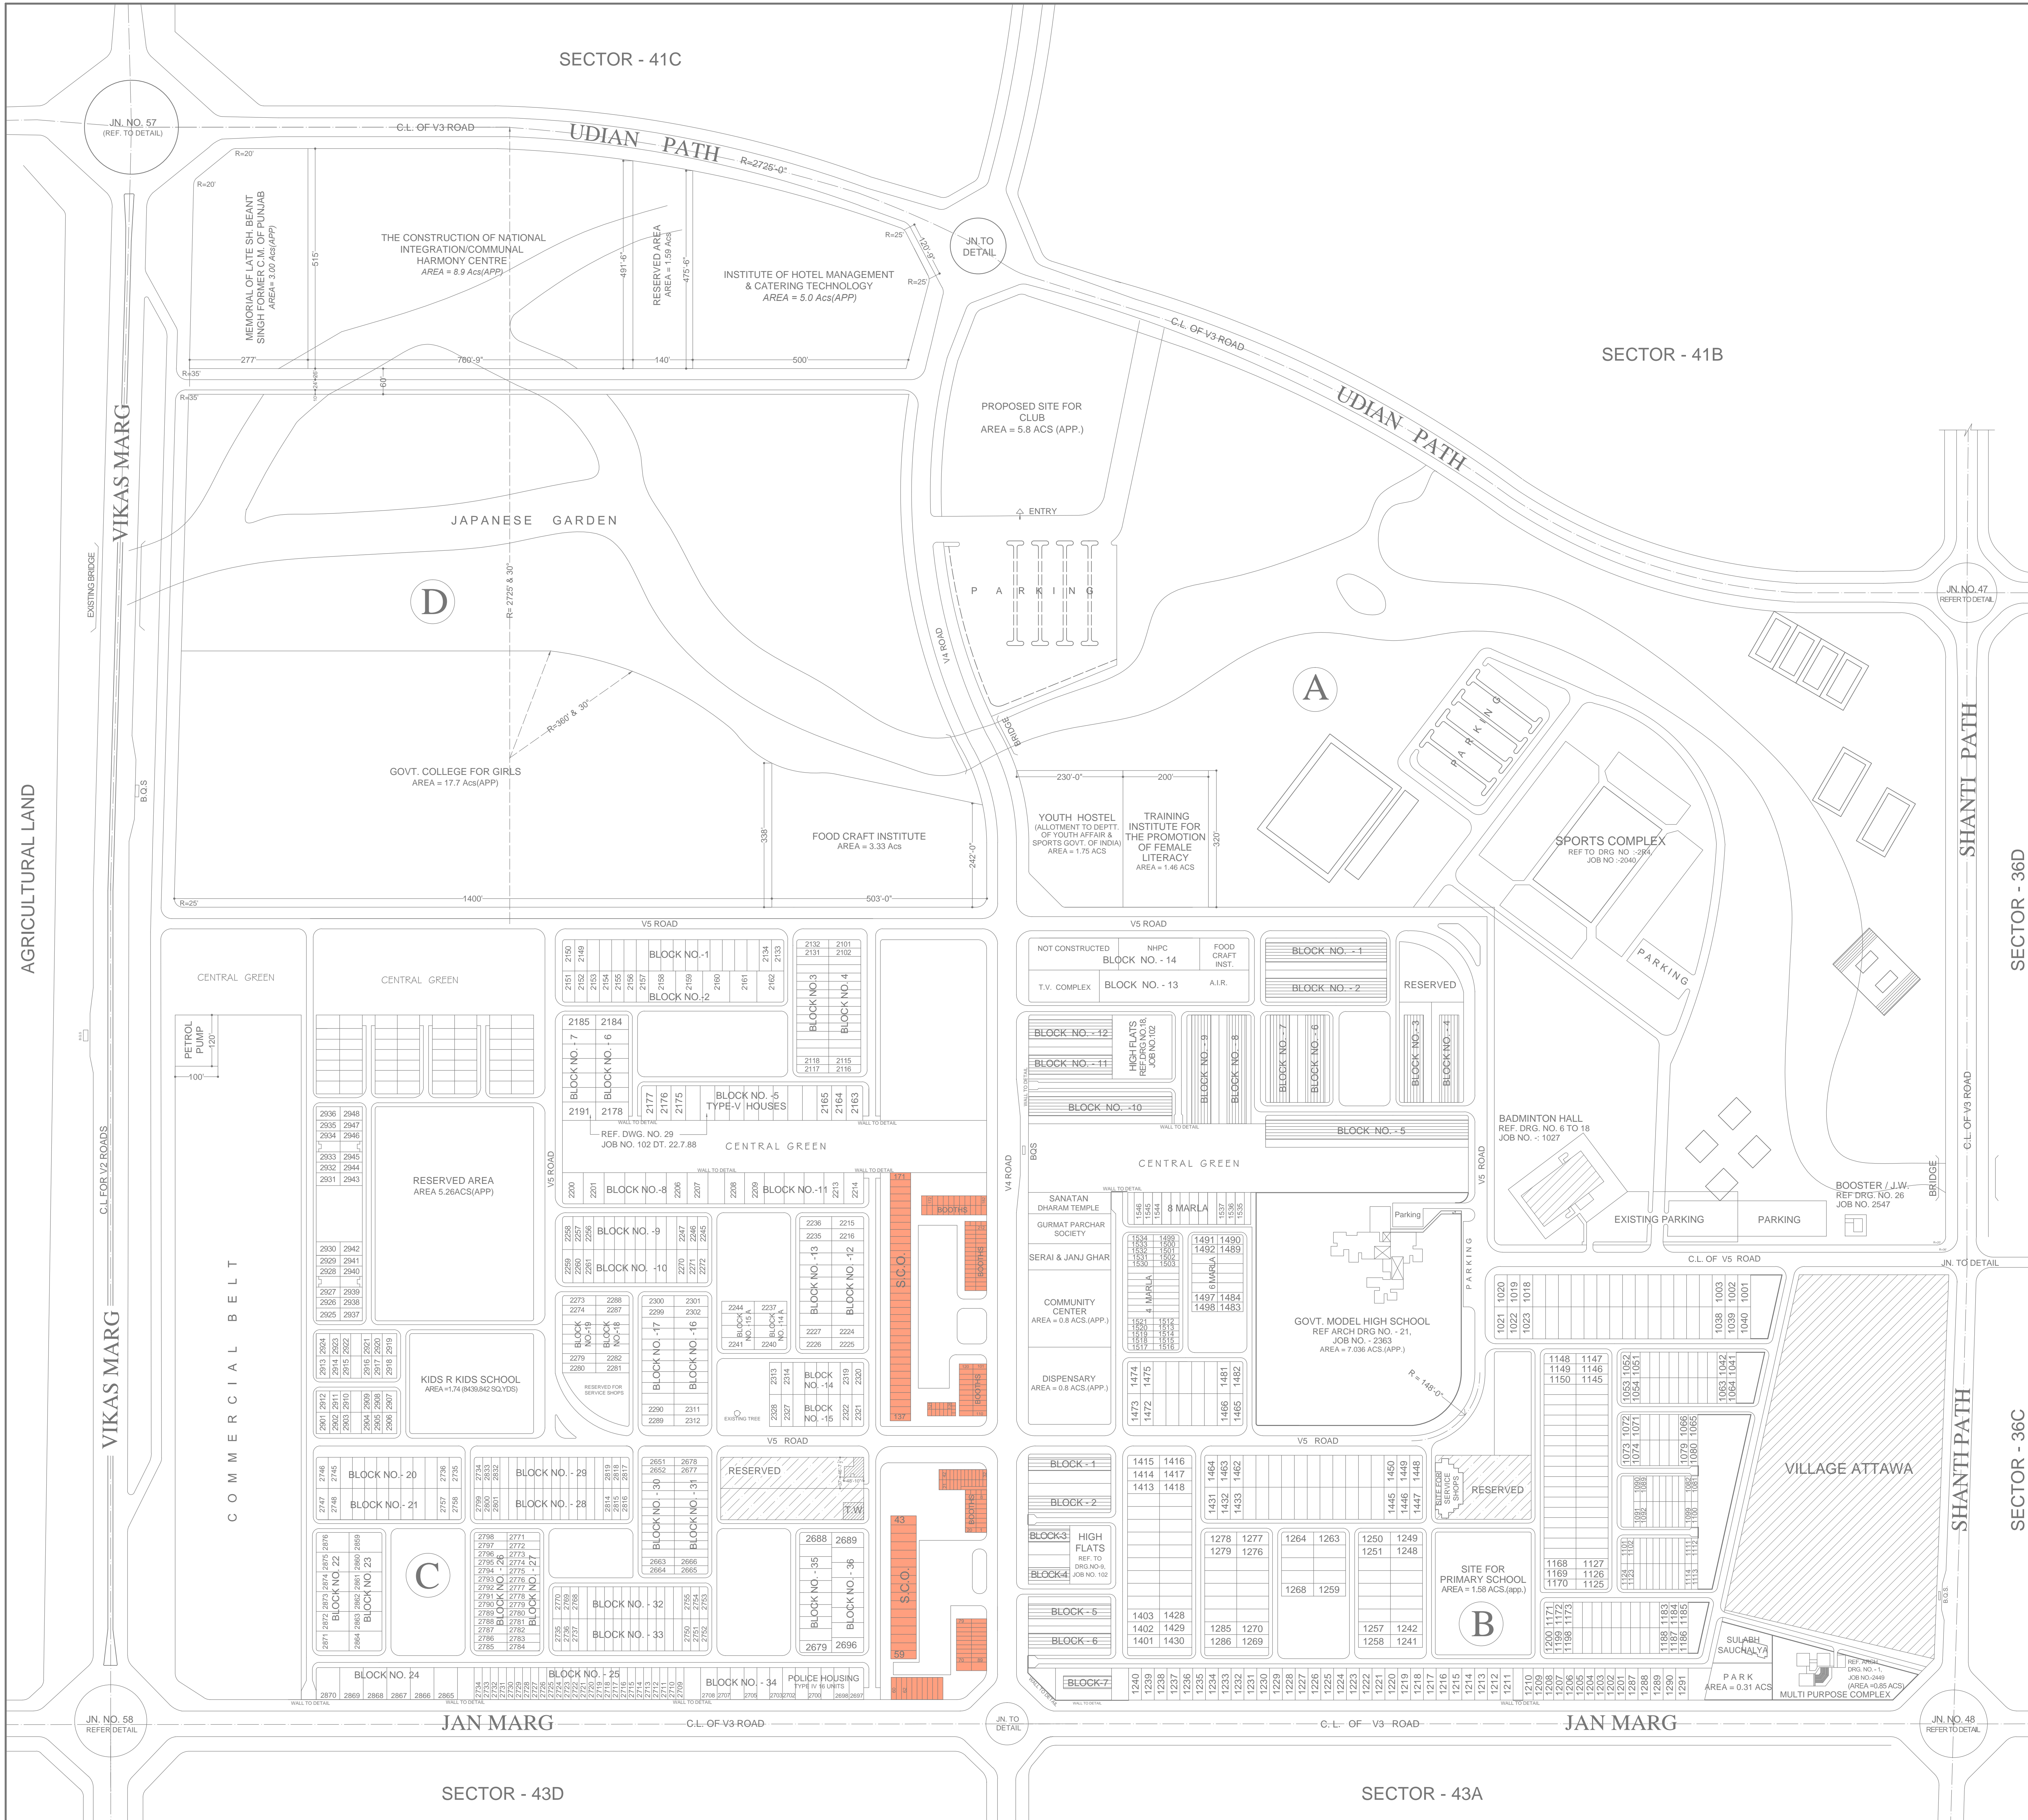

SD/- CHIEF ARCHITECT

SD/- SENIOR TOWN PLANNER

SD/- AREA PLANNER

SD/- ASSTT. TOWN PLANNER

SCALE :- 160 FEET TO AN INCH

DRAWN: sd/- DALJIT SINGH

CHECKED: sd/-

DRG.NO : 10

JOB NO : 102

DATED: 12.03.94

## LAYOUT PLAN OF SECTOR -42