

S.No.	NOTES:-
1.	THIS DRG. IS THE PROPERTY OF THE DEPTT. OF ARCHITECTURE U.T. CHD. & FORMERLY OF THE PB. GOVT. AND MUST NOT BE ALTERED, COPIED OR USED IN WHOLE OR IN PART WITHOUT THE PERMISSION OF THIS DEPTT. IN WRITING.
2.	ONLY QUALIFIED ARCHITECTS ARE ALLOWED TO SUBMIT PLANS AND SUPERVISE CONSTRUCTION AND ISSUE THE COMPLETION CERTIFICATES.
3.	PLINTH LEVEL SHALL BE OBTAINED FROM THE OFFICE OF THE CHIEF ARCHITECT & SECY., DEPTT. OF ARCHITECTURE U.T. CHD.
4.	EXPOSED BK. SHALL MEAN BK. WORK FINISHED WITH LINE SURKHI POINTING DEEP STRUCK WITHOUT CUTTING THE BRICKS AS SHOWN IN DETAIL AT 'A' AND IN NO CASE ANY PAINT OR COLOUR WASH SHALL BE APPLIED ON THIS SURFACE.
5.	PLASTERED SURFACE SHOWN ON THE DRG. SHALL BE WHITE WASHED UNLESS OTHERWISE SPECIFIED.
6.	INTERNAL CHANGES MAY BE ALLOWED SUBJECT TO THE PRIOR APPROVAL OF THE CHIEF ADMINISTRATOR.
7.	NO DEVIATION IN THE EXTERNAL FACADE OR FACADES THROUGH CORRIDOR SHALL BE ALLOWED. NO ADVERTISEMENT SHALL BE ALLOWED IN SPACES OTHER THAN STIPULATED IN THE DRGS.
8.	NO RAIN WATER PIPE, SOIL, VENTILATING OR ANY OTHER PIPE SHALL BE SEEN ON THE EXTERNAL FACE OF THE BUILDING.
9.	THE MEANS OF TAKING ELECTRICAL, TELEPHONE OR ANY OTHER CONNECTION FROM THE PUBLIC SUPPLY LINE BE SHOWN ON THE BUILDING PLANS AND SHALL BE SUBJECT TO THE APPROVAL OF THE CHIEF ADMINISTRATOR.
10.	ELECTRIC FITTINGS FOR THE CORRIDOR SHALL BE AS SHOWN IN DETAIL CROSS-SECTION.
11.	THE PUBLIC CORRIDOR INDICATED IN THE DRAWING SHALL BE LEFT UNOBSTRUCTED, UNHINDERED AND UNENCROACHED FOR THE EXCLUSIVE USE AS A PUBLIC CORRIDOR. THE PATTERN OF THE RED SAND STONE FLOORING IN CORRIDOR SHALL BE STRICTLY IN ACCORDANCE WITH THE INDICATIONS SHOWN ON THE DRG. AND EXECUTED & MAINTAINED BY THE OWNER TO THE ENTIRE SATISFACTION OF THE CHIEF ADMINISTRATOR.
12.	NO STORAGE TANK OR CHIMNEY STACK ETC. OR ANY OTHER MATERIAL SHOWN ON ROOF SHALL PROJECT BEYOND THE HT. OF THE PARTY WALL SO AS TO BE VISIBLE FROM THE STREET.
13.	EXTERNAL DOORS, WINDOWS, SHUTTERS & JOINERY WORK IN STEEL AS SPECIFIED IN DRG. SHALL BE PAINTED IN GREY COLOUR OF I.S.I. SHADE 683/DARK BROWN OF I.S.I. SHADE 412.
14.	NO BASEMENT IS ALLOWED IN BOOTHS.
15.	THIS DRG. MAY BE READ ALONG WITH DRG. No. 16 OF JOB No. 2222 AND IS MEANT FOR PLOT No. 1 TO 40.
	NOTE:- THIS DRAWING HAS BEEN COMPUTERISED ON 28-05-10 FROM DRG. No. 15 JOB No. 2222.

S.No.	DESCRIPTION	SIGN	DATE
-------	-------------	------	------

REVISIONS

Sd/- O.P. MEHTA
21-2-91
CHIEF ARCHITECT

Sd/- V.P. ANIL
21-2-91
SENIOR ARCHITECT

Sd/- AVTAR SINGH
21-2-91
ARCHITECT

Sd/- BALWINDER SAINI
20-2-91
ASSTT. ARCHITECT

OFFICE OF THE
CHIEF ARCHITECT & SECY.,
U.T. CHANDIGARH.

SCALE: 1/4" = 1'-0"

DATE:-


Sd/- AMRIT
DEALT BY

JOB No.
2222

DRG. No.
15

ARCHITECTURAL CONTROL FOR
BOOTHS IN SECTOR-44-C

PLAN

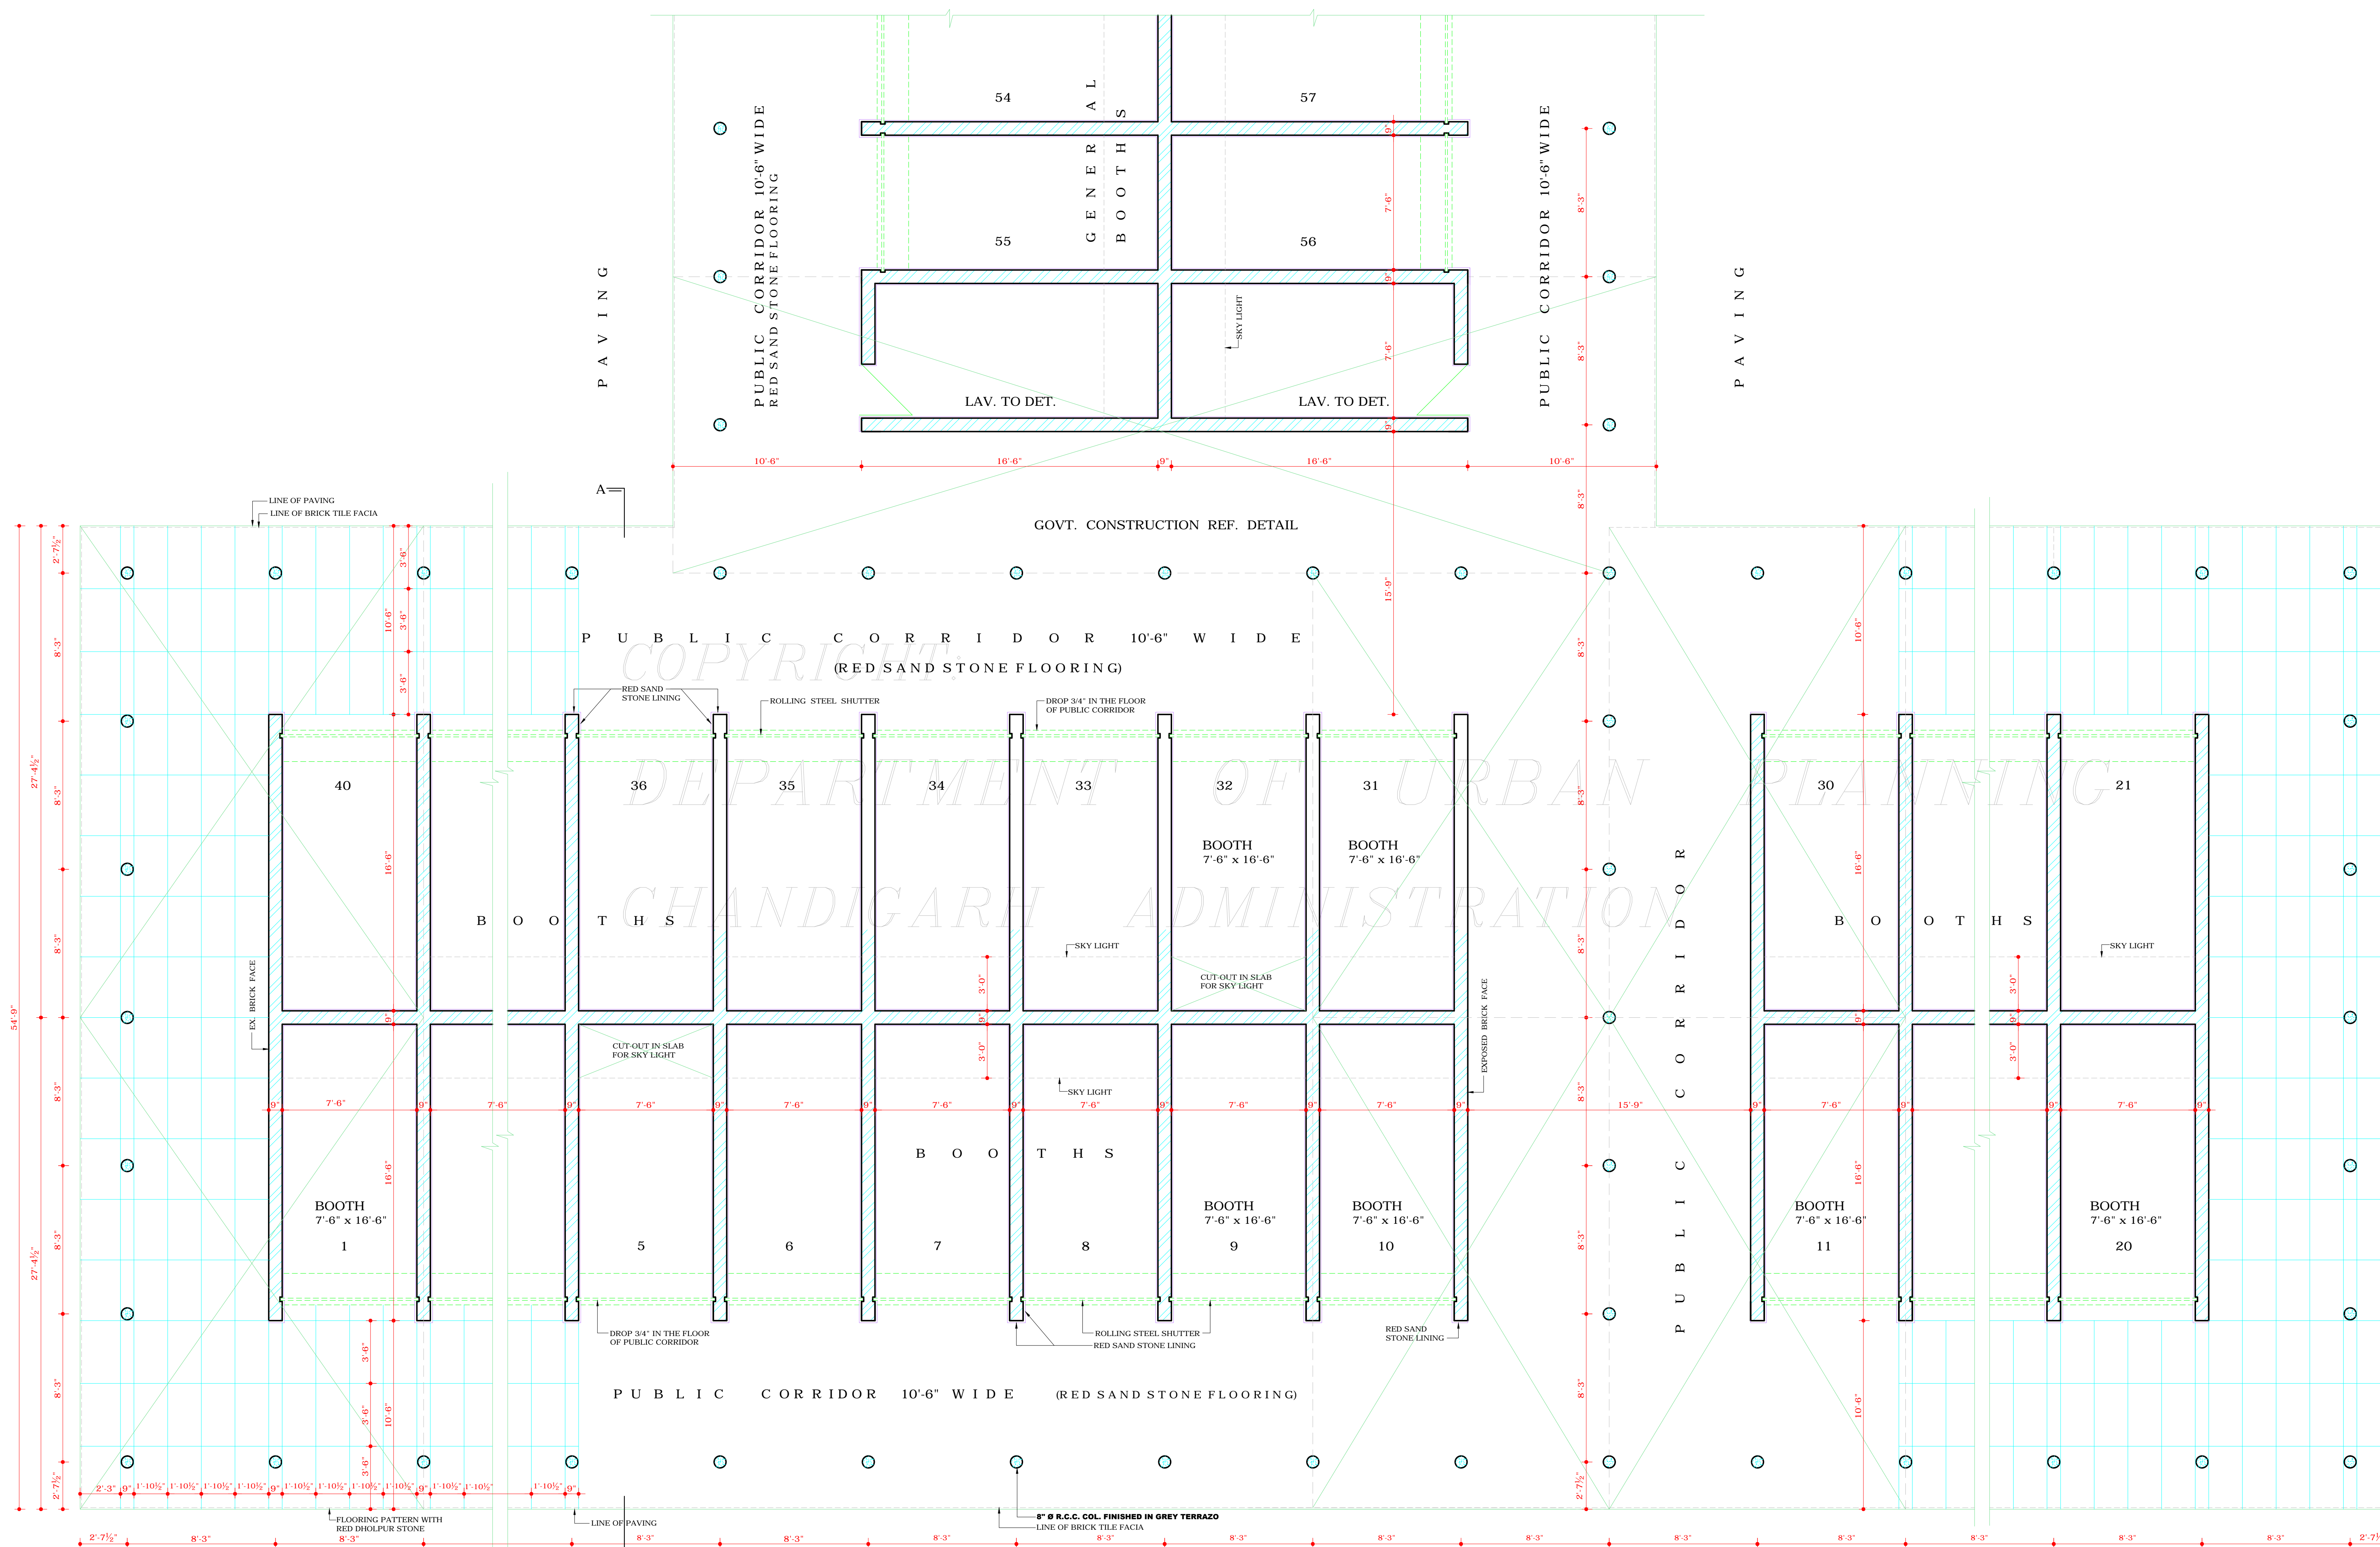

DISCLAIMER
THOUGH EVERY CARE HAS BEEN TAKEN TO PROVIDE THE CORRECT VERSION OF THE ARCHITECTURAL CONTROL ON THIS DIGITIZED (PDF) FORMAT, YET IN CASE OF ANY DISCREPANCY, THE MASTER COPY OF THE ARCHITECTURAL CONTROL, APPLICABLE ON EACH SUCH SITE, AS AVAILABLE IN THE COMMERCIAL RECORD OF THE OFFICE OF CHIEF ARCHITECT OR HER/HIS INTERPRETATION WILL OVERRULE THE DIGITIZED FORMAT.

APPROVAL RECEIVED VIDE MEMO No. 978-
UT/4-91/1822 DATED 22-2-91
CHIEF ADMINISTRATOR
U.T. CHANDIGARH