


DEPARTMENT OF
URBAN PLANNING
CHANDIGARH ADMN.

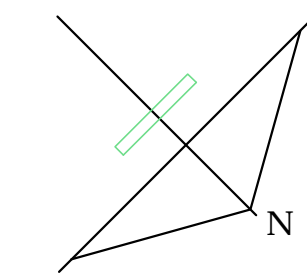

S.No. NOTES:-

- THIS DRG. IS THE PROPERTY OF THE DEPTT. OF ARCHITECTURE U.T. CHD. & IT MUST NOT BE ALTERED, COPIED OR USED IN WHOLE OR INPART WITHOUT THE PERMISSION OF THIS DEPTT. IN WRITING.
 - ONLY QUALIFIED ARCHITECTS ARE ALLOWED TO SUBMIT PLANS AND SUPERVISE CONSTRUCTION & ISSUE THE COMPLETION CERTIFICATE.
 - PLINTH LEVEL SHALL BE OBTAINED FROM THE OFFICE OF THE CHIEF ARCHITECT & SECY., DEPTT. OF URBAN PLANNING U.T. CHD.
 - EXPOSED BK. SHALL MEAN BK. WORK FINISHED WITH LIME SURKHI POINTING BE DEEP STRUCK WITHOUT CUTTING THE BK. AS SHOWN IN DETAIL AT 'A' AND IN NO. CASE ANY PAINT OR COLOUR WASH SHALL BE APPLIED ON THIS SURFACE.
 - PLASTERED SURFACE SHOWN ON THE DRG. SHALL BE WHITE WASHED UNLESS OTHERWISE SPECIFIED.
 - INTERNAL CHANGES MAY BE ALLOWED SUBJECT TO THE PRIOR APPROVAL OF THE CHIEF ADMINISTRATOR.
 - NO DEVIATION IN THE EXTERNAL FACADE OR FACADES THROUGH CORRIDOR SHALL BE ALLOWED.
 - NO ADVERTISEMENT SHALL BE ALLOWED IN SPACES OTHER THAN STIPULATED IN THE DRGS.
 - NO RAIN WATER PIPE, SOIL, VENTILATING OR ANY OTHER PIPE SHALL BE SEEN ON EXTERNAL FACE OF BUILDING.
 - THE MEANS OF TAKING ELECTRICAL, TELEPHONE OR ANY OTHER CONNECTION FROM THE PUBLIC SUPPLY LINE BE SHOWN ON THE BUILDING PLANS AND SHALL BE SUBJECT TO THE APPROVAL OF THE CHIEF ADMINISTRATOR.
 - ELECTRIC FITTINGS FOR THE CORRIDOR SHALL BE AS SHOWN IN DETAIL CROSS SECTION.
 - THE PUBLIC CORRIDOR INDICATED IN THE DRG. SHALL BE LEFT UNOBSTRUCTED, UNHINDERED & UNENCROACHED FOR THE EXCLUSIVE USE AS A PUBLIC CORRIDOR. THE PATTERN OF THE RED SAND STONE FLOORING IN CORRIDOR SHALL BE STRICTLY IN ACCORDANCE WITH THE INDICATIONS SHOWN ON THE DRG. & EXECUTED & MAINTAINED BY THE OWNER TO THE ENTIRE SATISFACTION OF THE CHIEF ADMINISTRATOR.
 - NO BASEMENT SHALL BE ALLOWED IN BOOTHS.
 - THIS DRG. MAY BE READ ALONGWITH DRG. No. 20 OF JOB No. 2222 AND IS MEANT FOR BOOTH No. 42 TO 69.
- CONTINUED ON DRG. No. 20.

NOTE:- THIS DRAWING HAS BEEN COMPUTERISED ON 27-04-10 FROM DRG. No. 19 JOB No. 2222

S.No.	DESCRIPTION	SIGN	DATE
-------	-------------	------	------

REVISIONS

Sd/-
S.K. MIDHA
15-2-99
CHIEF ARCHITECT

Sd/-
SARBJEET SINGH
9-2-99
SENIOR ARCHITECT

Sd/-
V.P. ANIL
9-2-99
ARCHITECT

ASSTT. ARCHITECT


OFFICE OF THE
CHIEF ARCHITECT & SECY.,
U.T. CHANDIGARH.

SCALE: 3/4" = 1'-0" DATE:- 27-10-98

Sd/- NEENA DEALT BY	JOB No. 2222	DRG. No. 19
---------------------------	-----------------	----------------

ARCHITECTURAL CONTROL FOR
SCOOTER REPAIR / GENERAL
BOOTHS IN SECTOR-44-C-D

PLAN

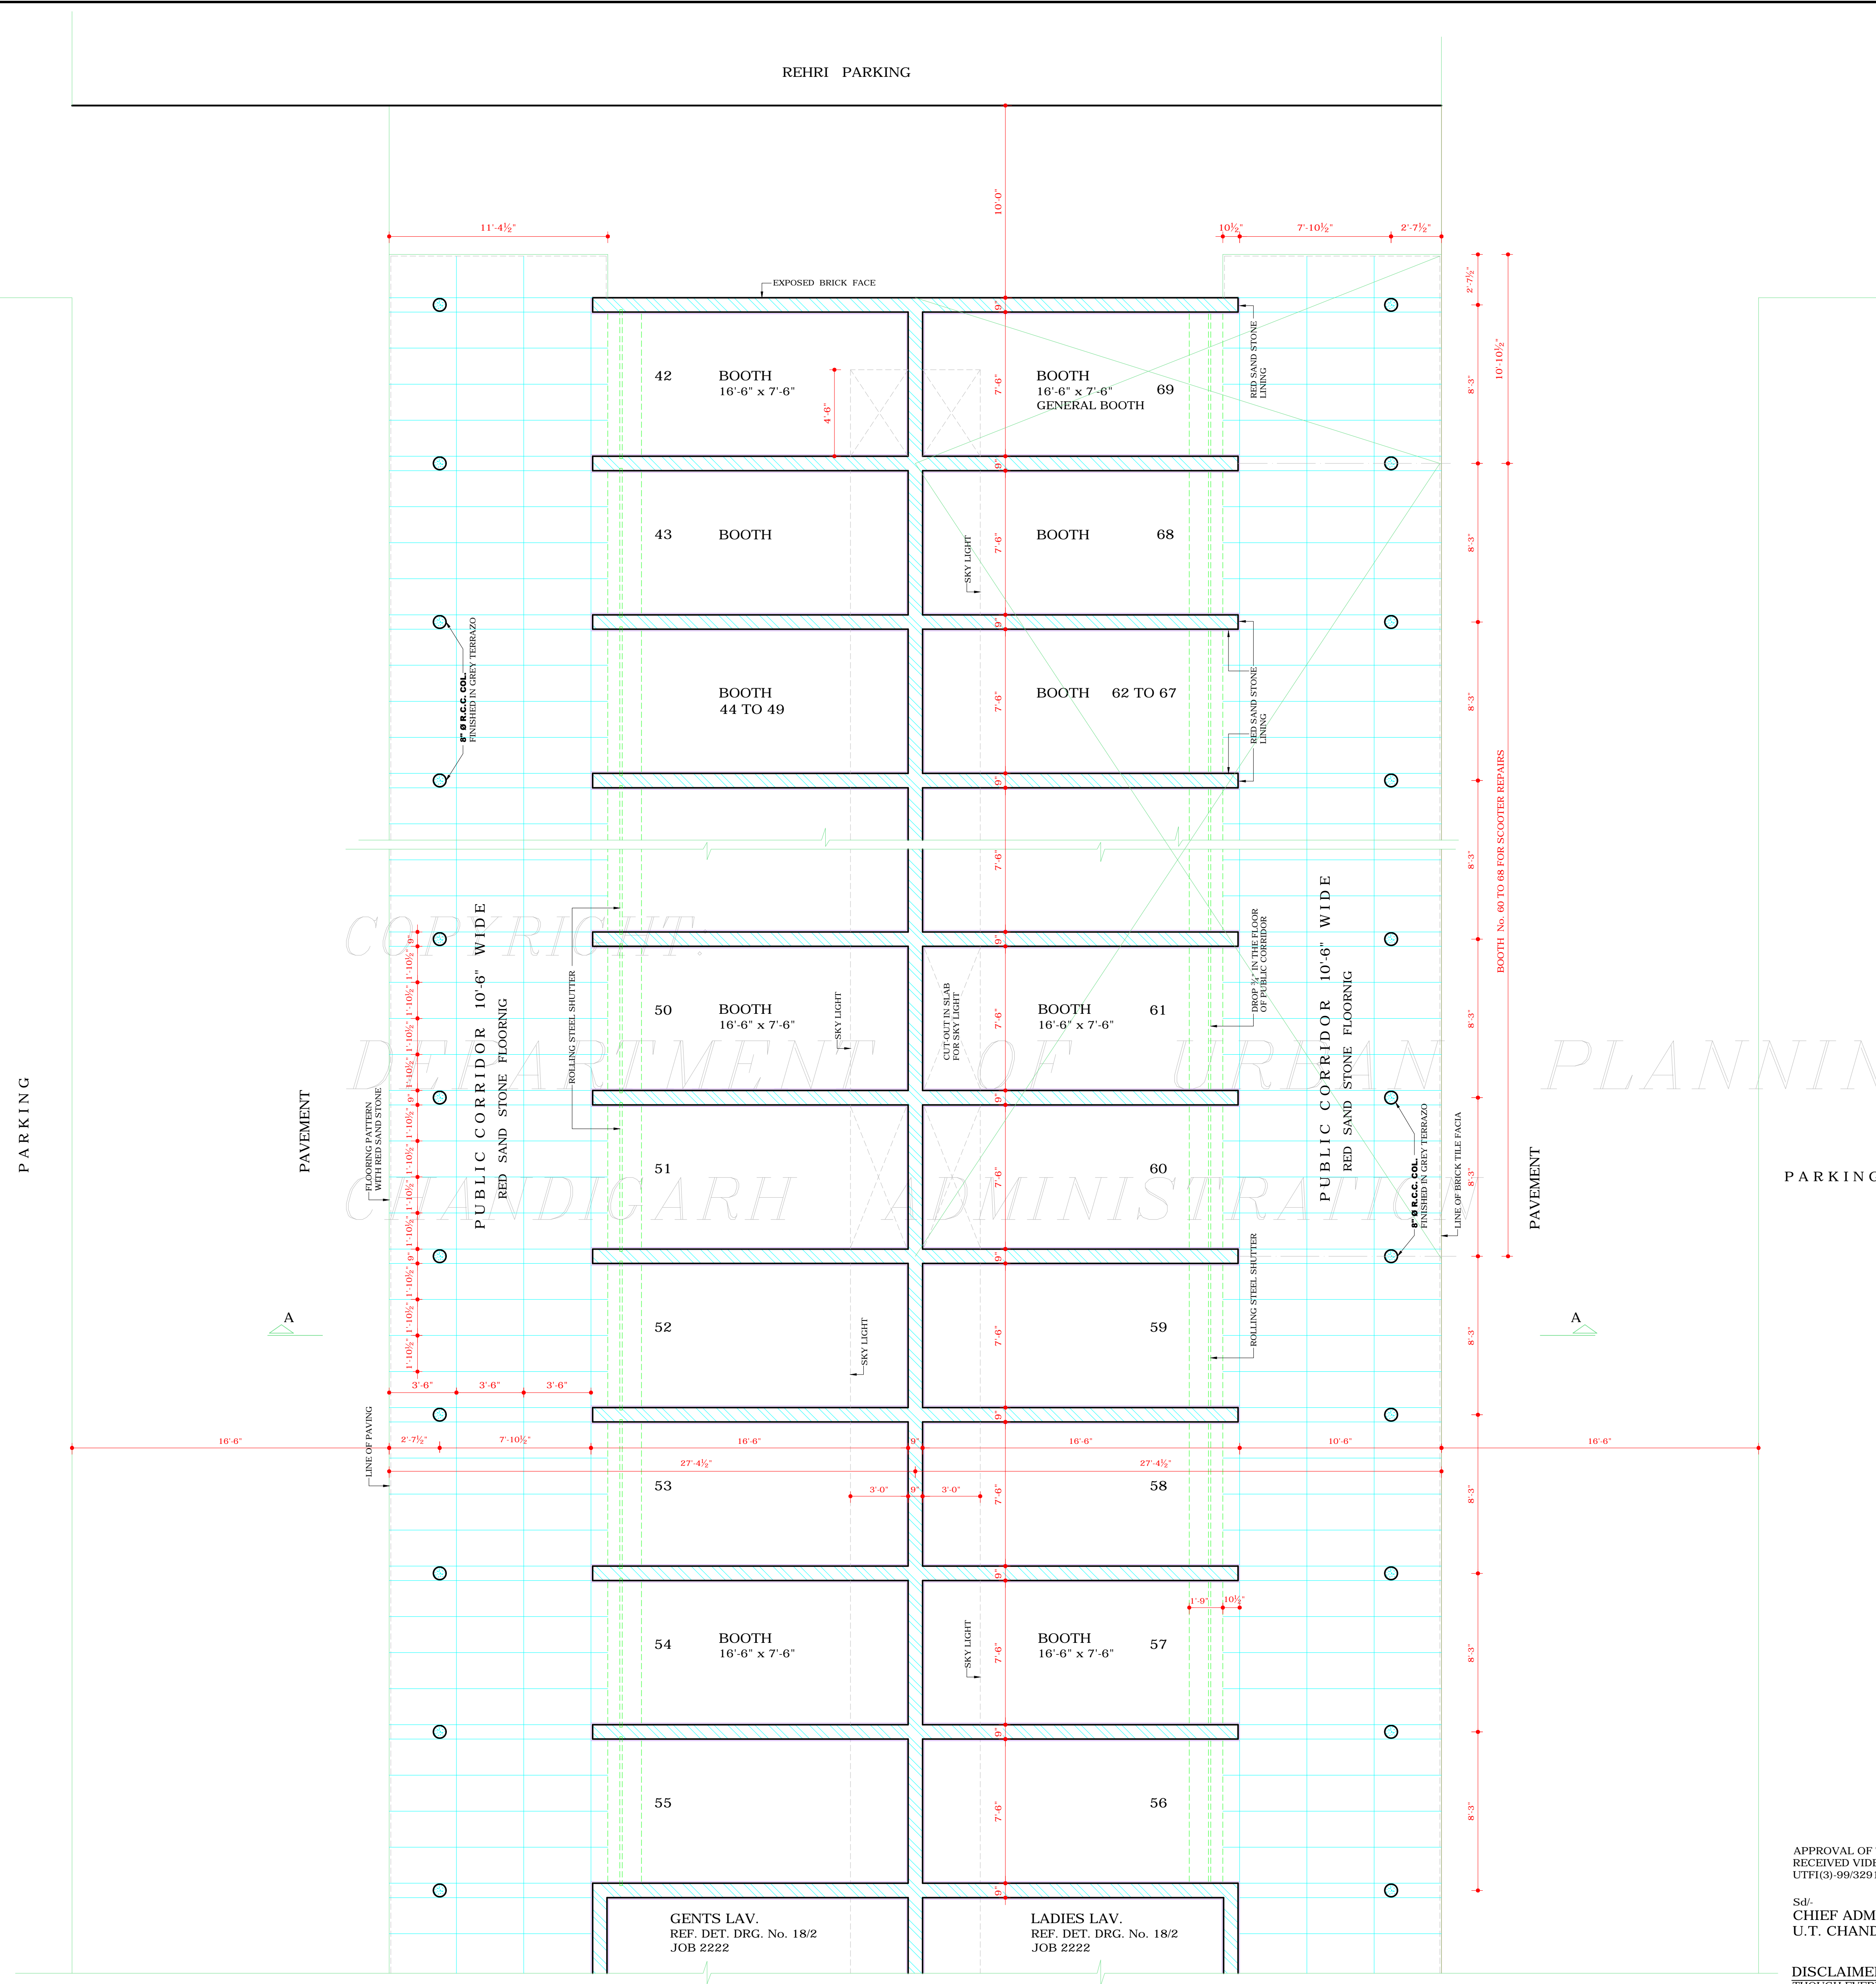

PLAN

APPROVAL OF THE CHIEF ADMINISTRATOR
RECEIVED VIDE HIS OFFICE MEMO No. 611-
UTFI(3)-99/3291, DATED-17/3/99

Sd/-
CHIEF ADMINISTRATOR
U.T. CHANDIGARH

DISCLAIMER
THOUGH EVERY CARE HAS BEEN TAKEN TO PROVIDE THE CORRECT
VERSION OF THE ARCHITECTURAL CONTROL ON THIS DIGITIZED (PDF)
FORMAT, YET IN CASE OF ANY DISCREPANCY, THE MASTER COPY OF THE
ARCHITECTURAL CONTROL APPLICABLE ON EACH SUCH SITE, AS AVAILABLE
IN THE COMMERCIAL RECORD OF THE OFFICE OF CHIEF ARCHITECT OR
HER/HIS INTERPRETATION WILL OVERRULE THE DIGITIZED FORMAT.