

DEPARTMENT OF ARCHITECTURE

S.No. NOTES  
 THIS DRG. IS THE PROPERTY OF THE DEPARTMENT OF ARCHITECTURE, CHANDIGARH, U.T AND FORMERLY OF THE P.B. GOVT. AND MUST NOT BE ALTERED, COPIED AND USED IN WHOLE OR IN PART WITHOUT THE PERMISSION OF THIS DEPTT. IN WRITING.

| S.No. | DESCRIPTION | SIGN | DATE |
|-------|-------------|------|------|
|-------|-------------|------|------|

REVISIONS

|                             |                        |                  |
|-----------------------------|------------------------|------------------|
| Sd/ CHIEF ADMINISTRATOR     |                        |                  |
| Sd/ CHIEF ARCHITECT         | Sd/ S.K.MIDHA          | SENIOR ARCHITECT |
| ASHWANI SABHARWAL ARCHITECT | VIRDI ASSST. ARCHITECT |                  |


OFFICE OF THE CHIEF ARCHITECT CHANDIGARH, U.T.

SCALE:- FOUR FEET TO AN INCH DATE:- 29.2.88

|                |              |             |
|----------------|--------------|-------------|
| DRAWN H.S.KANG | JOB No. 2222 | DRG. No. 14 |
| CHECKED BY:    |              |             |

ARCHITECTURAL CONTROL FOR BOOTHS IN SECTOR 44-C

ELEVATIONS AND SECTION

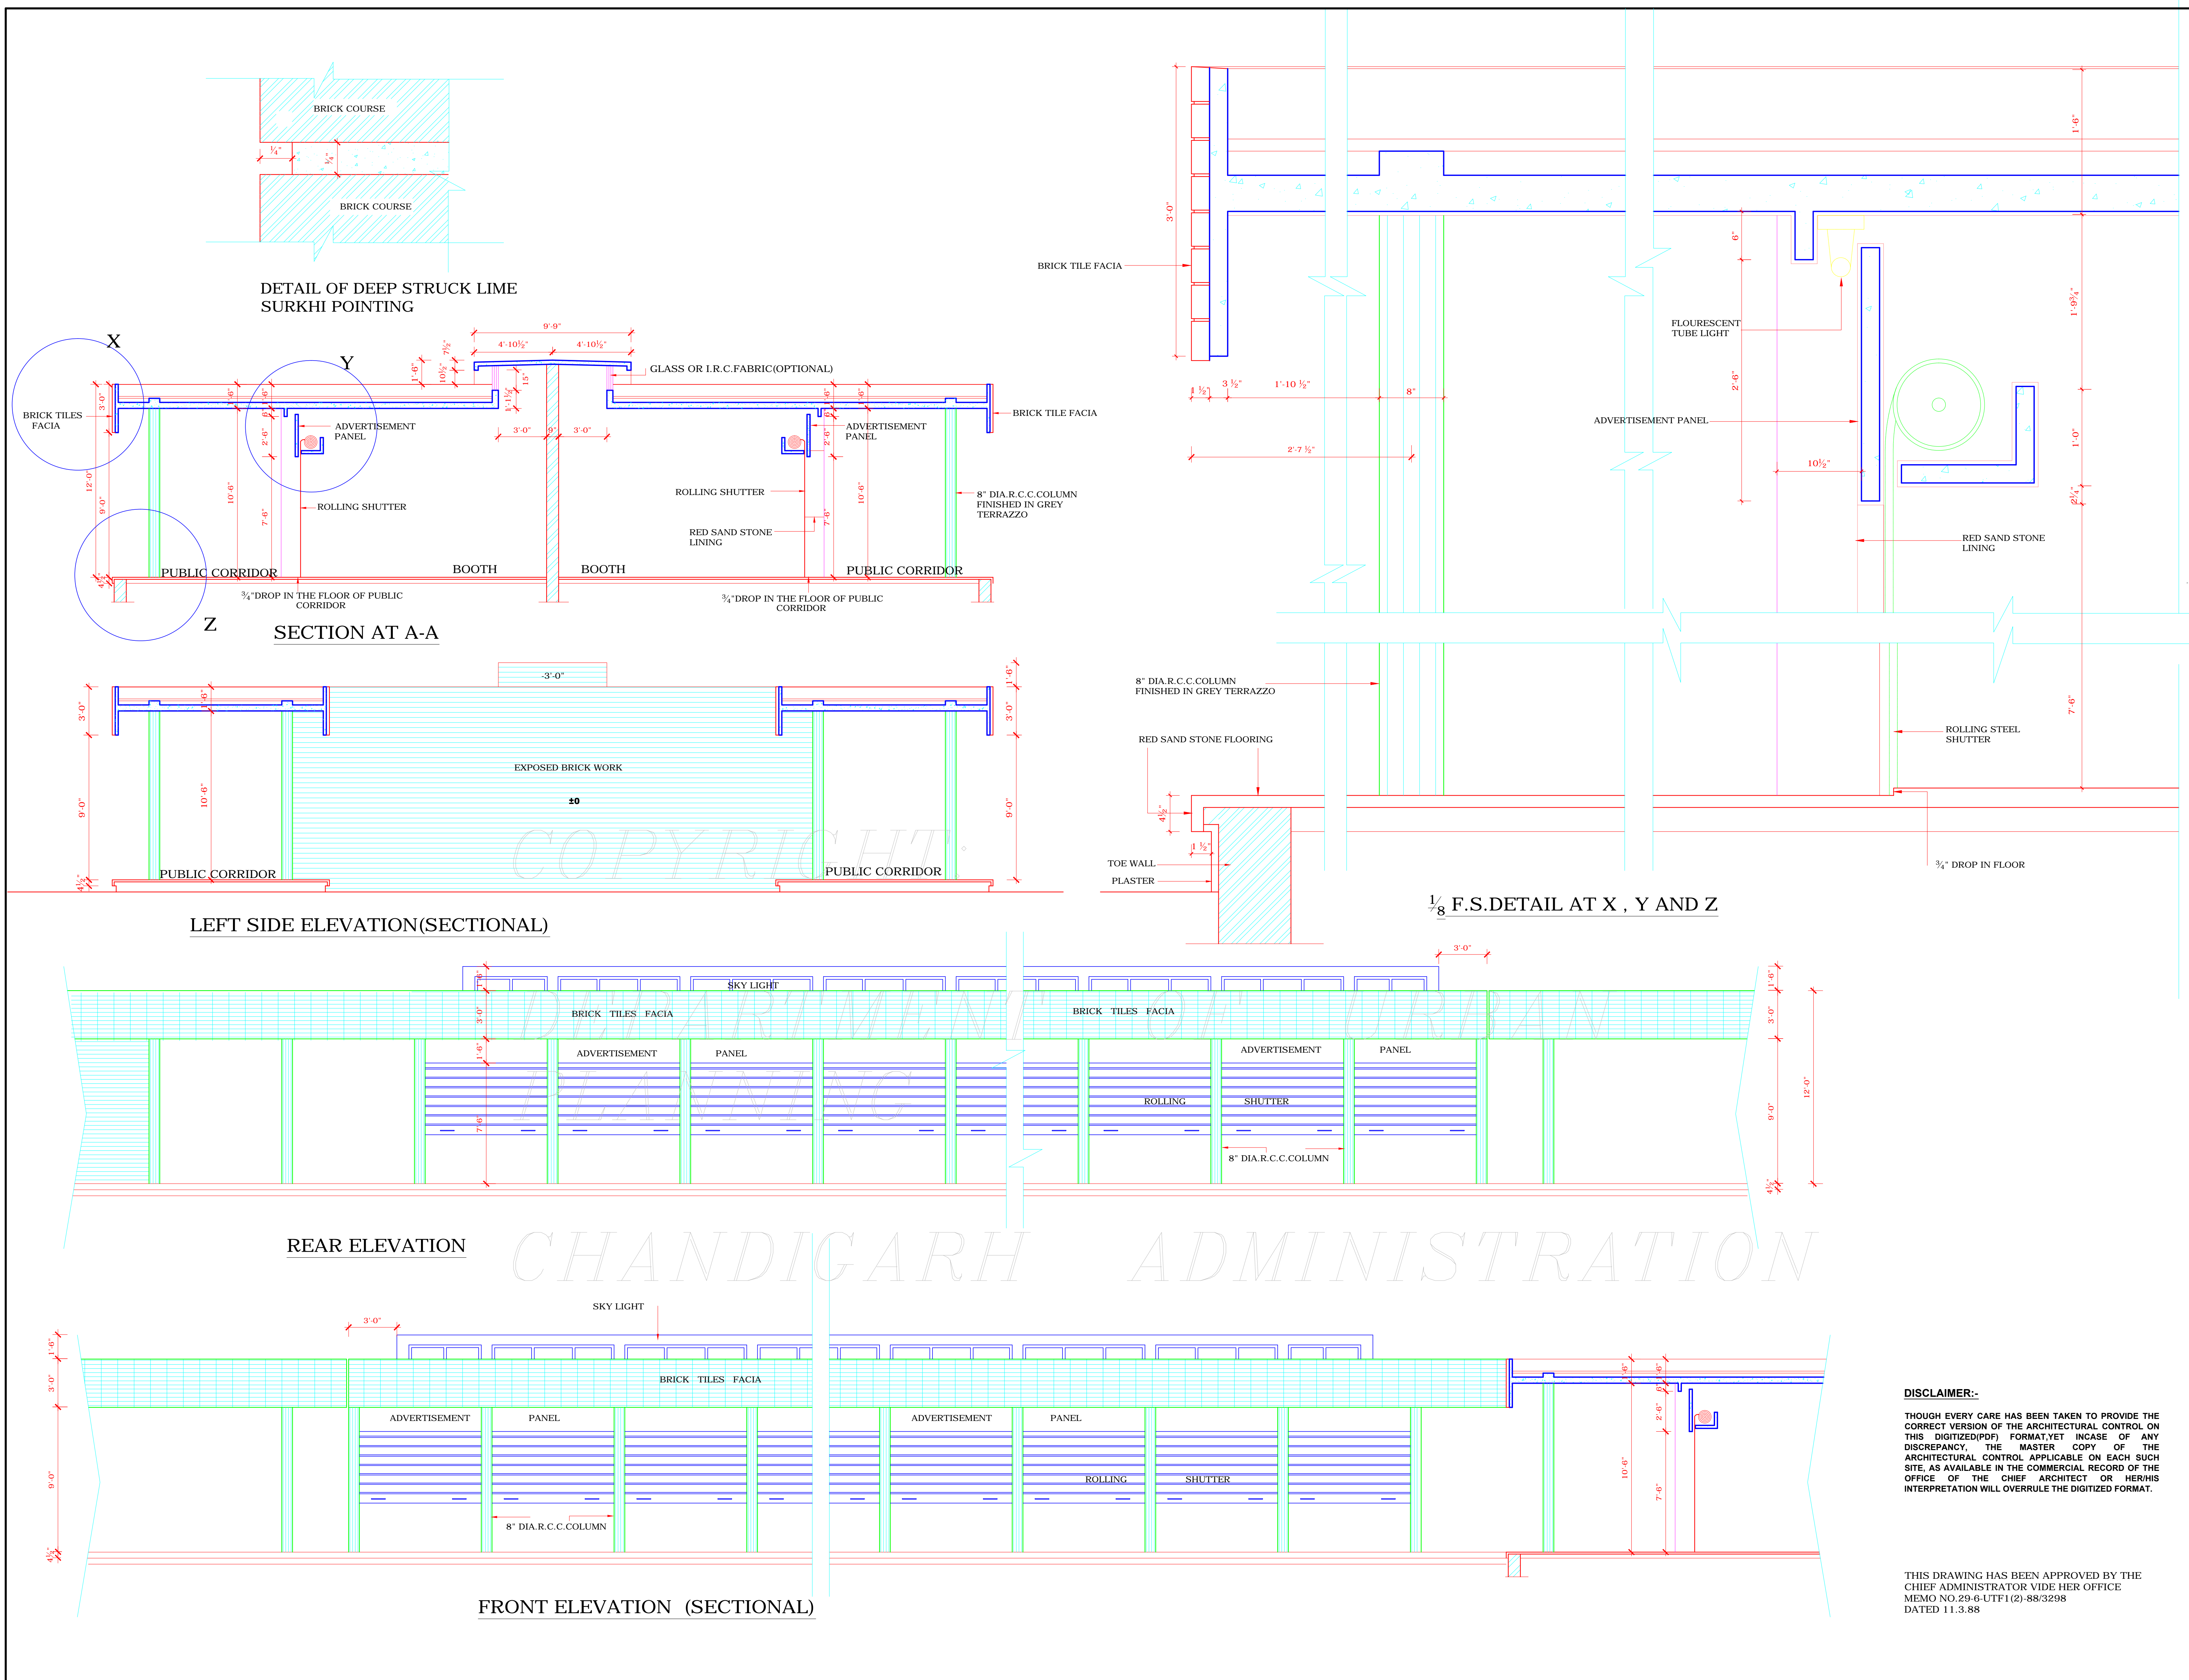

**DISCLAIMER:-**  
 THOUGH EVERY CARE HAS BEEN TAKEN TO PROVIDE THE CORRECT VERSION OF THE ARCHITECTURAL CONTROL ON THIS DIGITIZED(PDF) FORMAT, YET IN CASE OF ANY DISCREPANCY, THE MASTER COPY OF THE ARCHITECTURAL CONTROL APPLICABLE ON EACH SUCH SITE, AS AVAILABLE IN THE COMMERCIAL RECORD OF THE OFFICE OF THE CHIEF ARCHITECT OR HER/HIS INTERPRETATION WILL OVERRULE THE DIGITIZED FORMAT.

THIS DRAWING HAS BEEN APPROVED BY THE CHIEF ADMINISTRATOR VIDE HER OFFICE MEMO NO.29-6-UTTF1(2)-88/3298 DATED 11.3.88