


# CHANDIGARH PROJECT

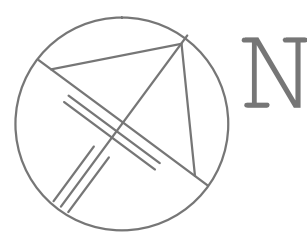

**NOTE:-**  
THIS IS A REPRESENTATIVE DRAWING SHOWING SHOPPING LAYOUT, ONLY FOR THE ARCHITECTURAL CONTROL SHEETS APPLICABLE FOR COMMERCIAL (SCO'S / SCF'S / BOOTHS ETC.) PLOTS

SHOPPING SHOWN AS

S.NO	CATEGORY	SIZE	PLOT NO.	DRG. NO.	JOB NO.	REMARKS
1	S.C.O./FLATS	***+**	374-396	8-10		
2	SEMI INDUSTRIAL SHOPS	***+**	398-427	11-12		
3	BOOTHS	***+**	327-350	13-14		
			1-40	15-16		
4	REPAIR / GENERAL BOOTHS	***+**	42-69	19-20	2222	
5	SCOs	***+**	589-719	21-22		
6	BOOTHS	***+**	271-290	29-29		
			201-248	30		
			299-326	31		

sd/- CHIEF ARCHITECT sd/- SENIOR TOWN PLANNER


sd/- DIVIL. TOWN PLANNER sd/- ASSTT. TOWN PLANNER

SCALE :- 160 FEET TO AN INCH

DRAWN: sd/- CHECKED: sd/-

DRG.NO : 31 JOB NO : 105 DATED:

# LAYOUT PLAN OF SECTOR -44

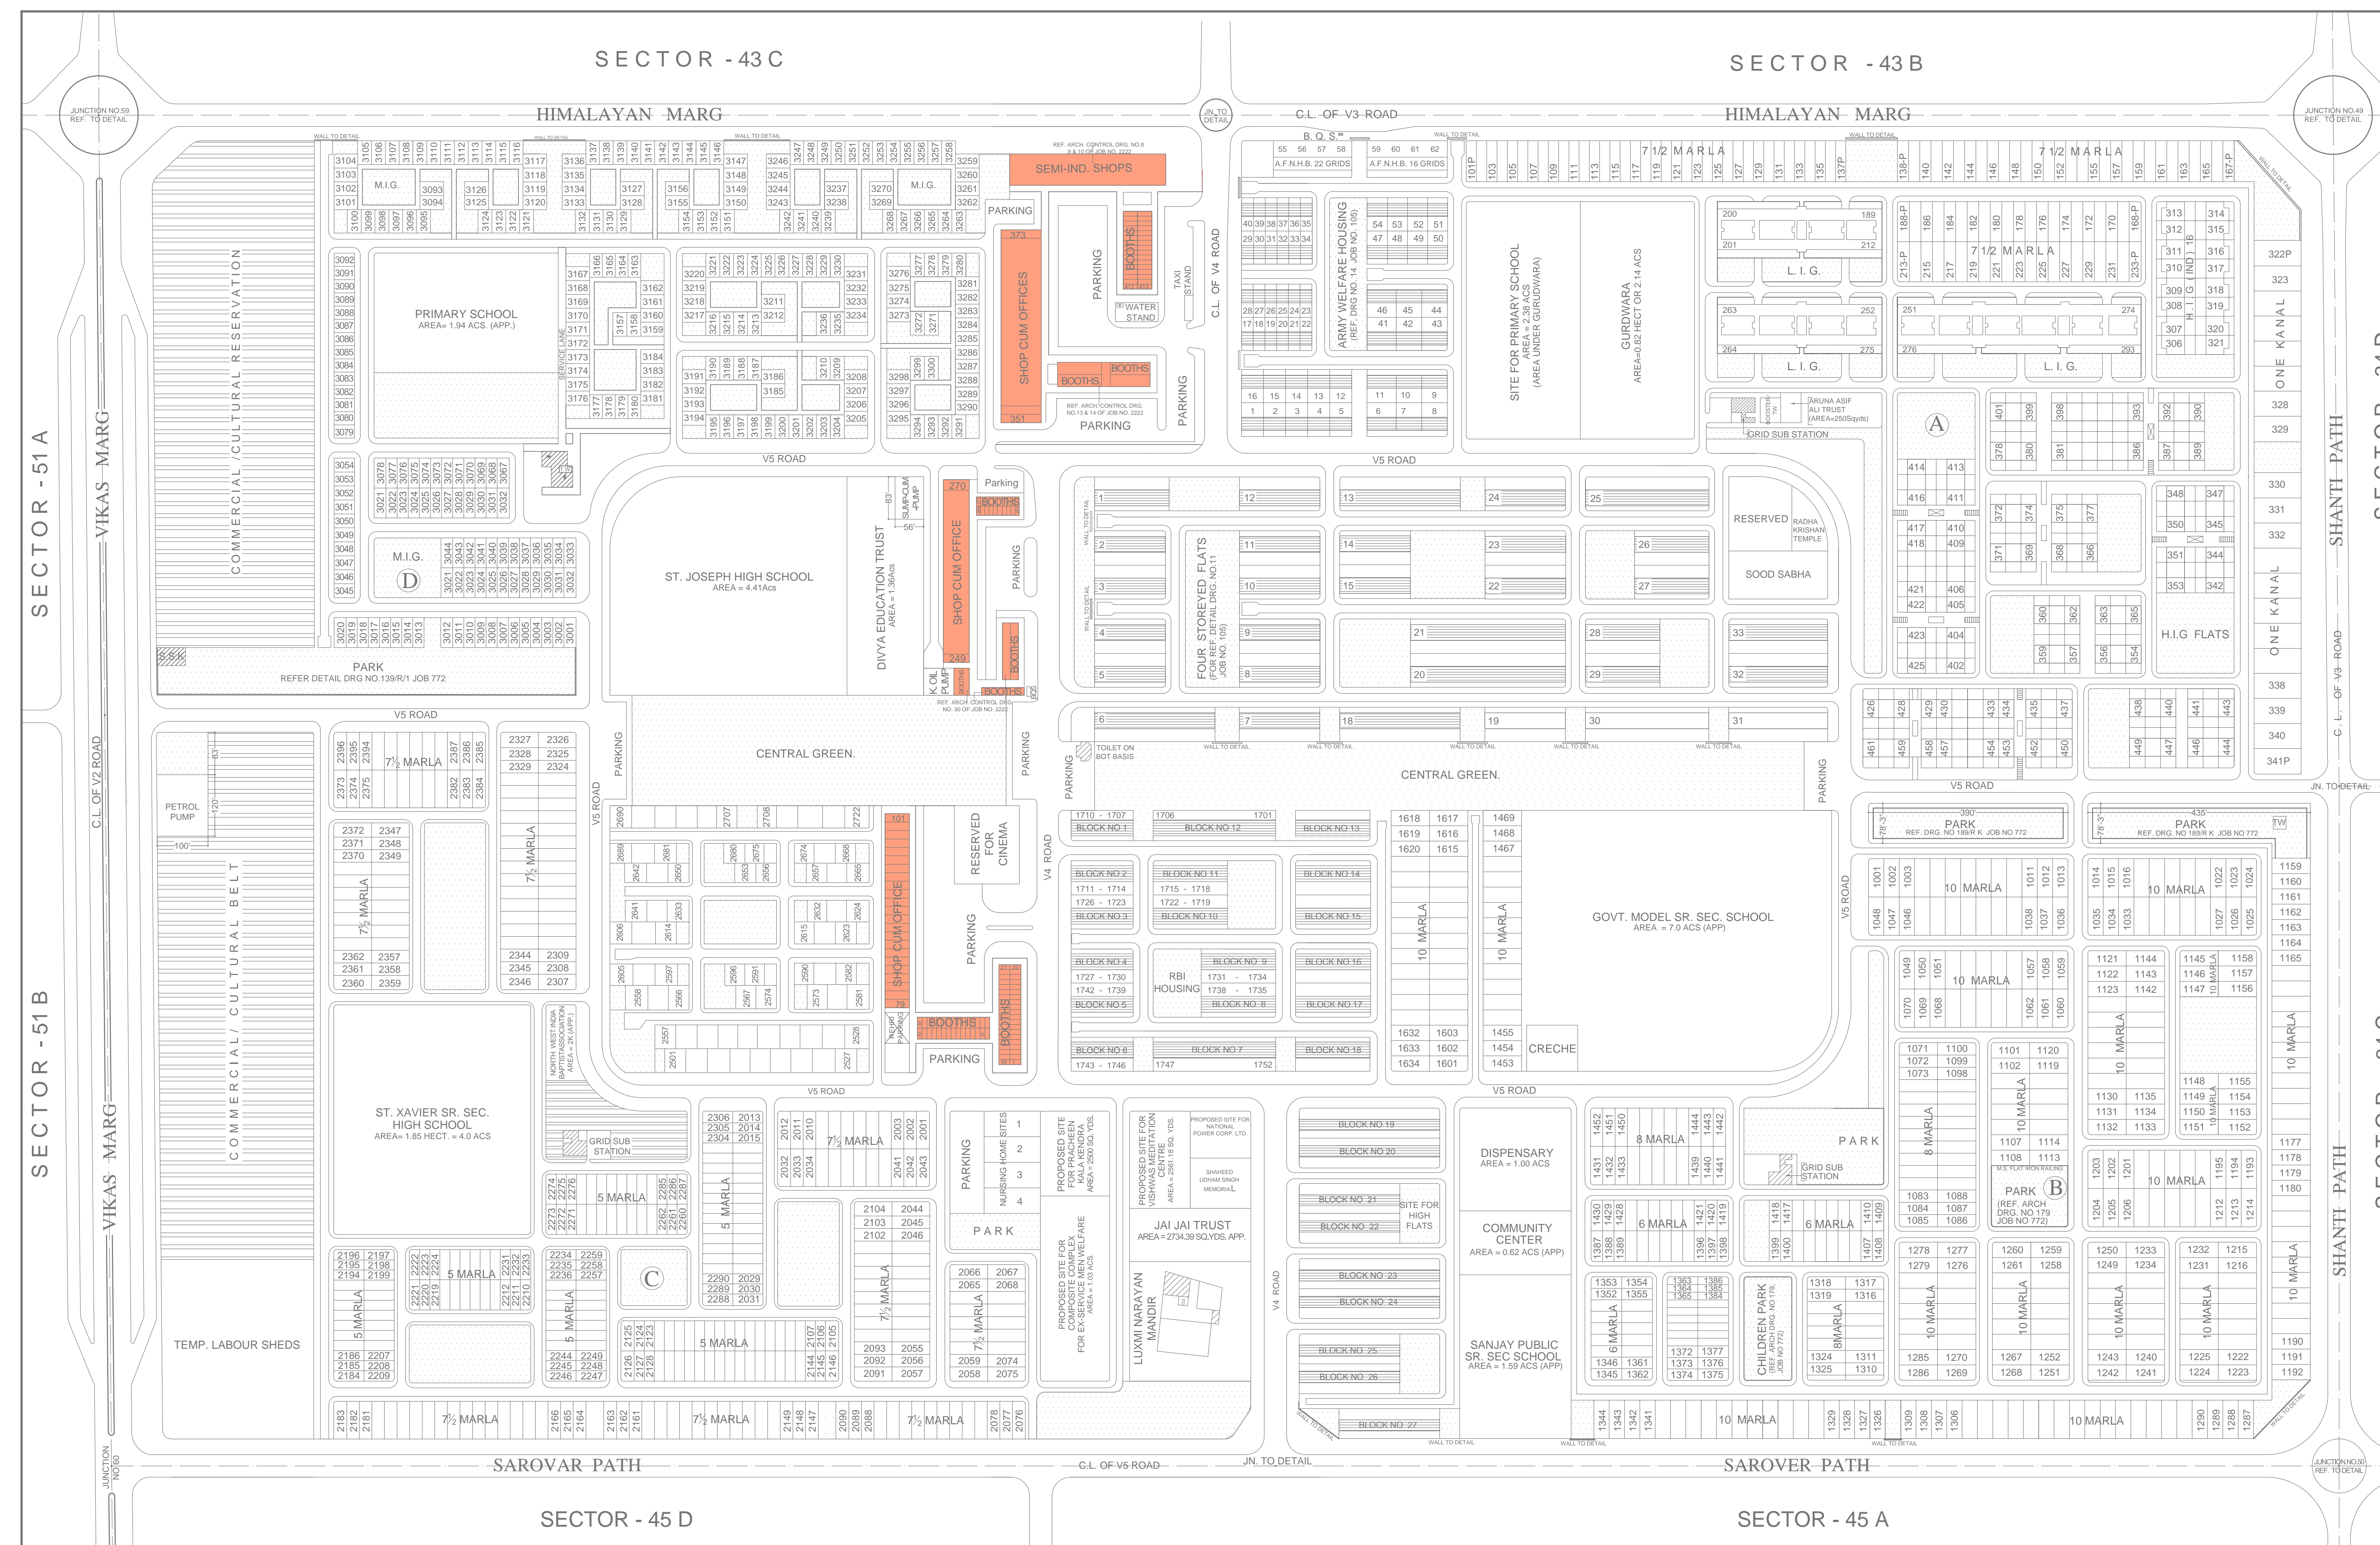

SECTOR - 34 D

SECTOR - 34 C

SECTOR - 45 D

SECTOR - 45 A

SECTOR - 51 A

SECTOR - 51 B