



CHANDIGARH PROJECT

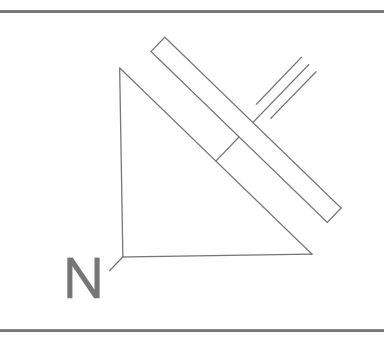

NOTE:-
THIS IS A REPRESENTATIVE DRAWING SHOWING SHOPPING LAYOUT. ONLY FOR THE ARCHITECTURAL CONTROL SHEETS APPLICABLE FOR COMMERCIAL (SCO'S / SCF'S / BOOTHS ETC.) PLOTS

SHOPPING SHOWN AS

DETAIL OF SHOPS						
S.NO.	CATEGORY	SIZE	PLOT NO.	DRG. NO.	JOB NO.	REMARKS
1	BOOTH	8'-3"x27'-4.5"	101-118	5/8	2281	
2	BOOTH	8'-3"x27'-4.5"	1-32	4	2281	
3	SHOP-GUM OFFICE					NOT AVAILABLE

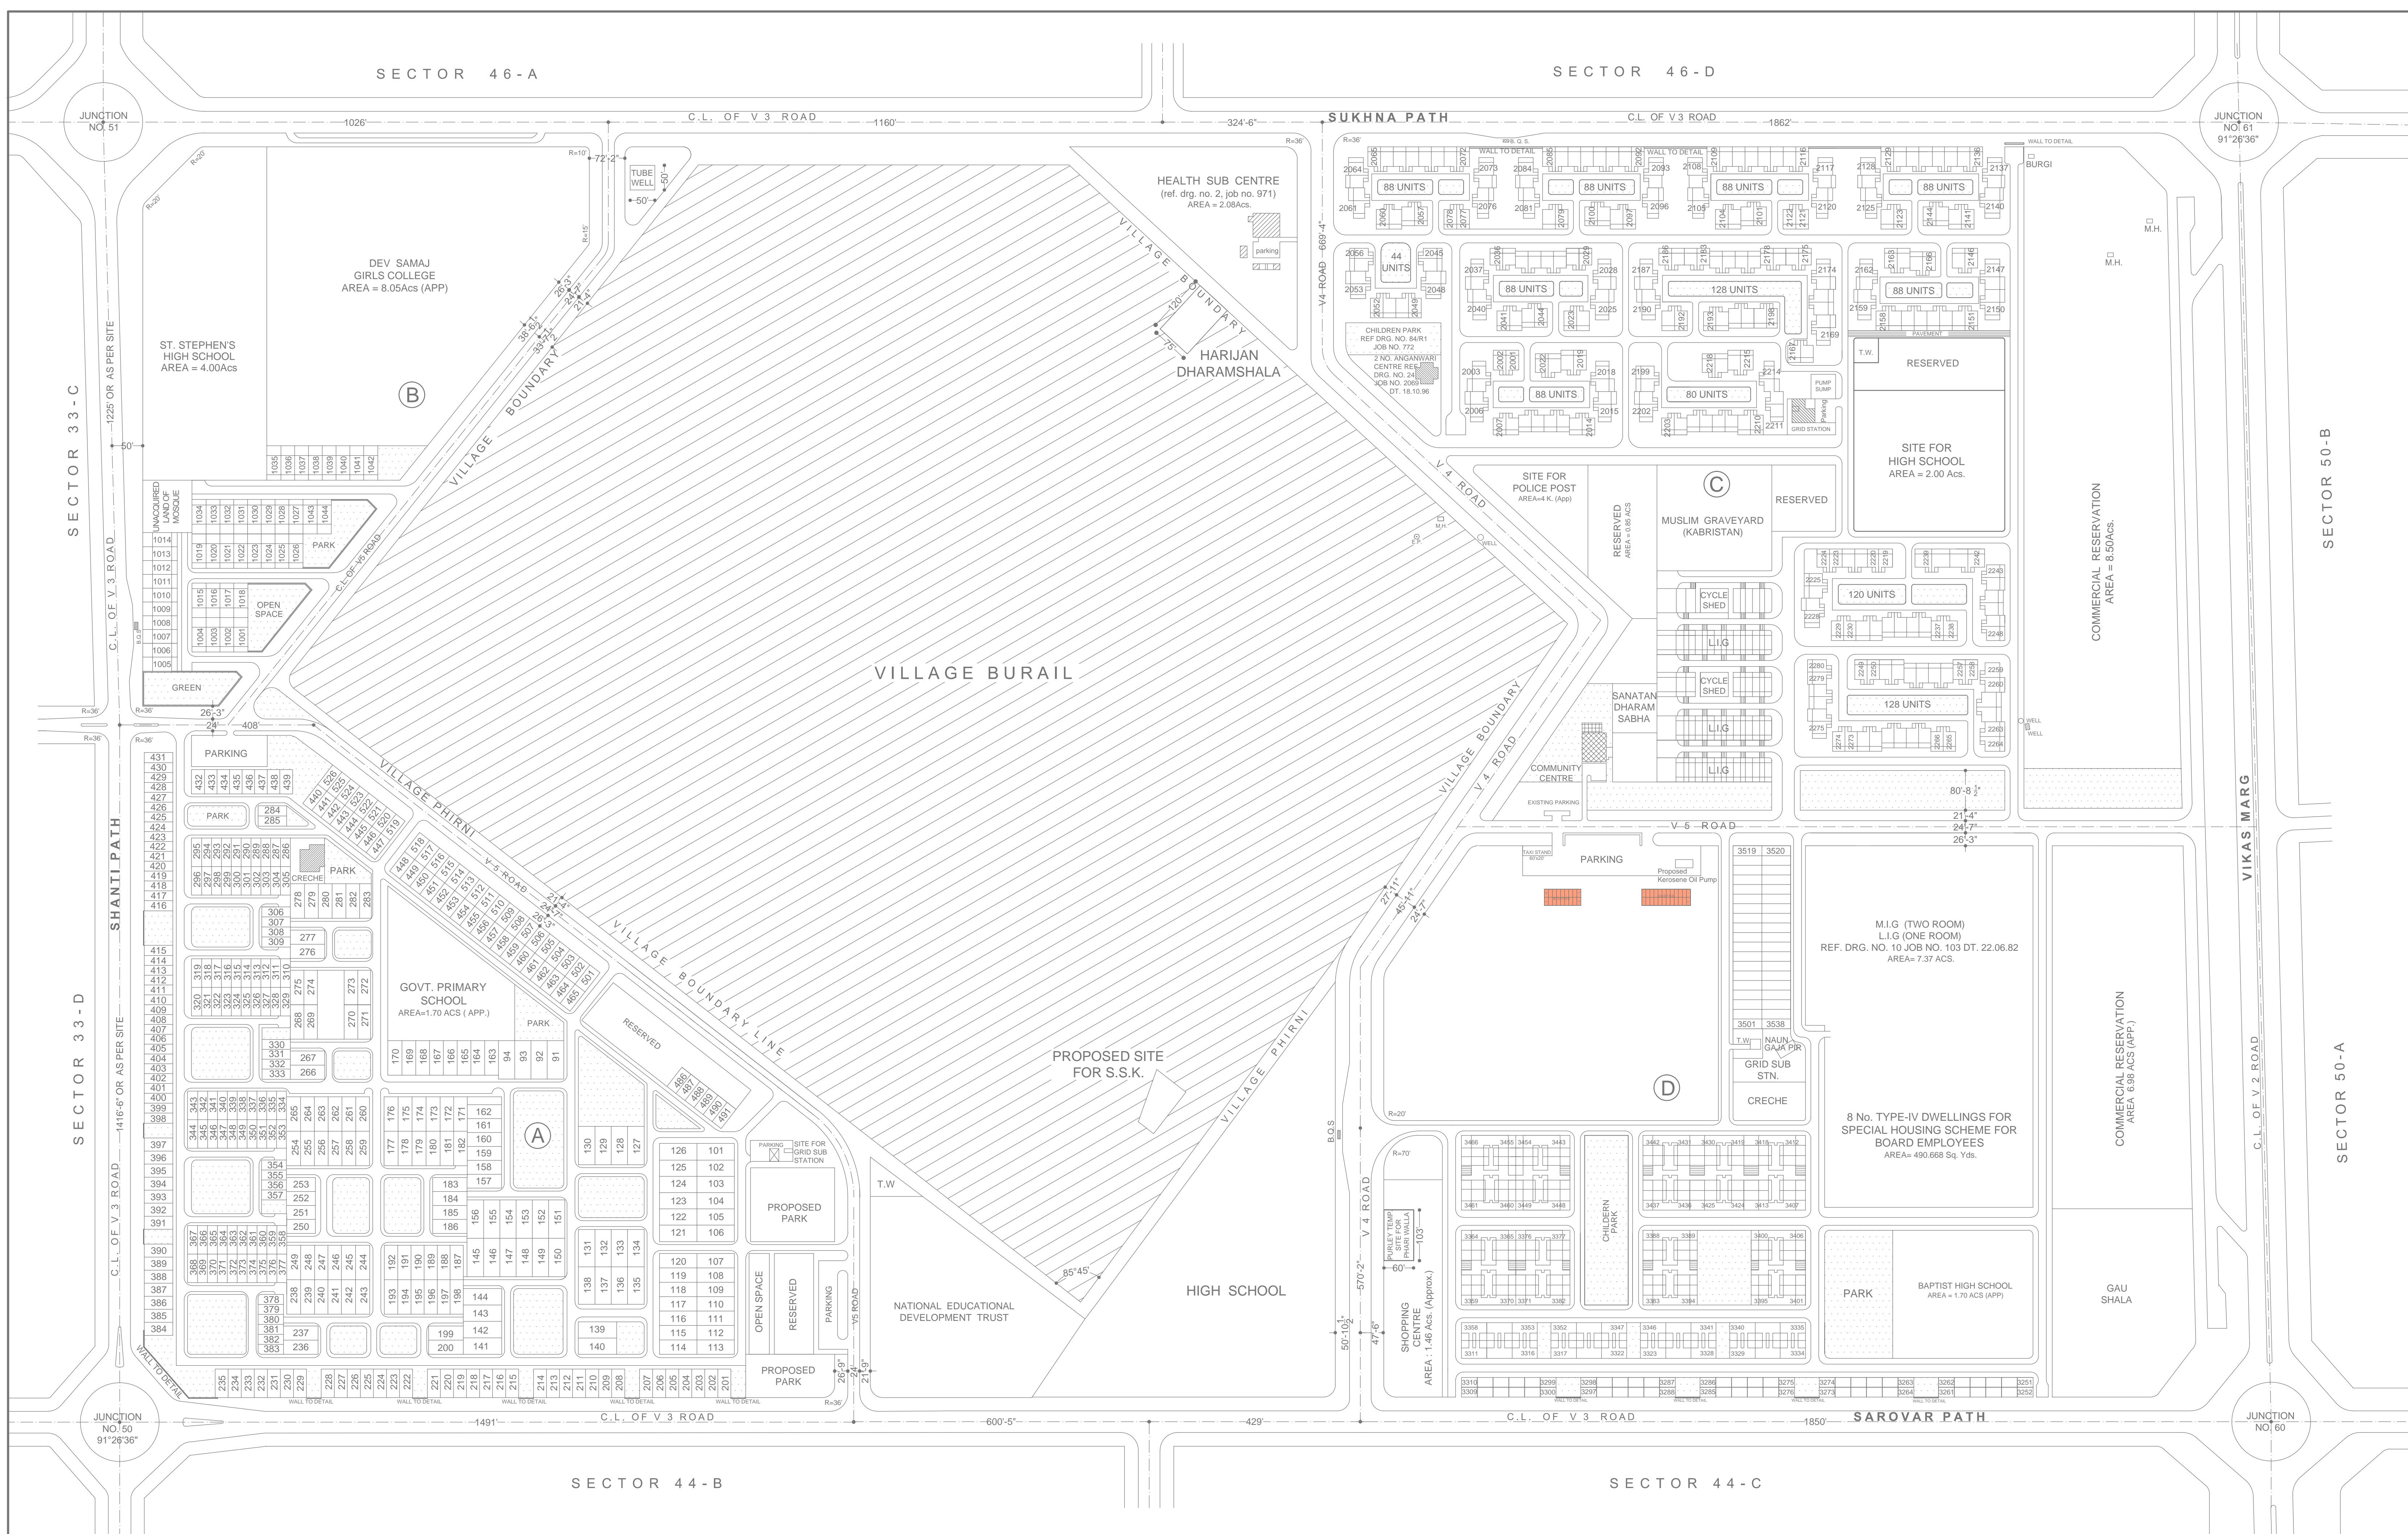

Sd/- CHIEF ARCHITECT Sd/- SENIOR TOWN PLANNER

Sd/- ASSTT. TOWN PLANNER Sd/- DIVNL. TOWN PLANNER

SCALE :- 160 FEET TO AN INCH

DRAWN : CHECKED:

DRG NO:- 28 JOB NO.-: 103 DTD:- 31-5-90

LAYOUT PLAN OF SECTOR- 45