



DEPARTMENT OF ARCHITECTURE

Copyright
DEPARTMENT OF URBAN PLANNING
CHANDIGARH ADMINISTRATION

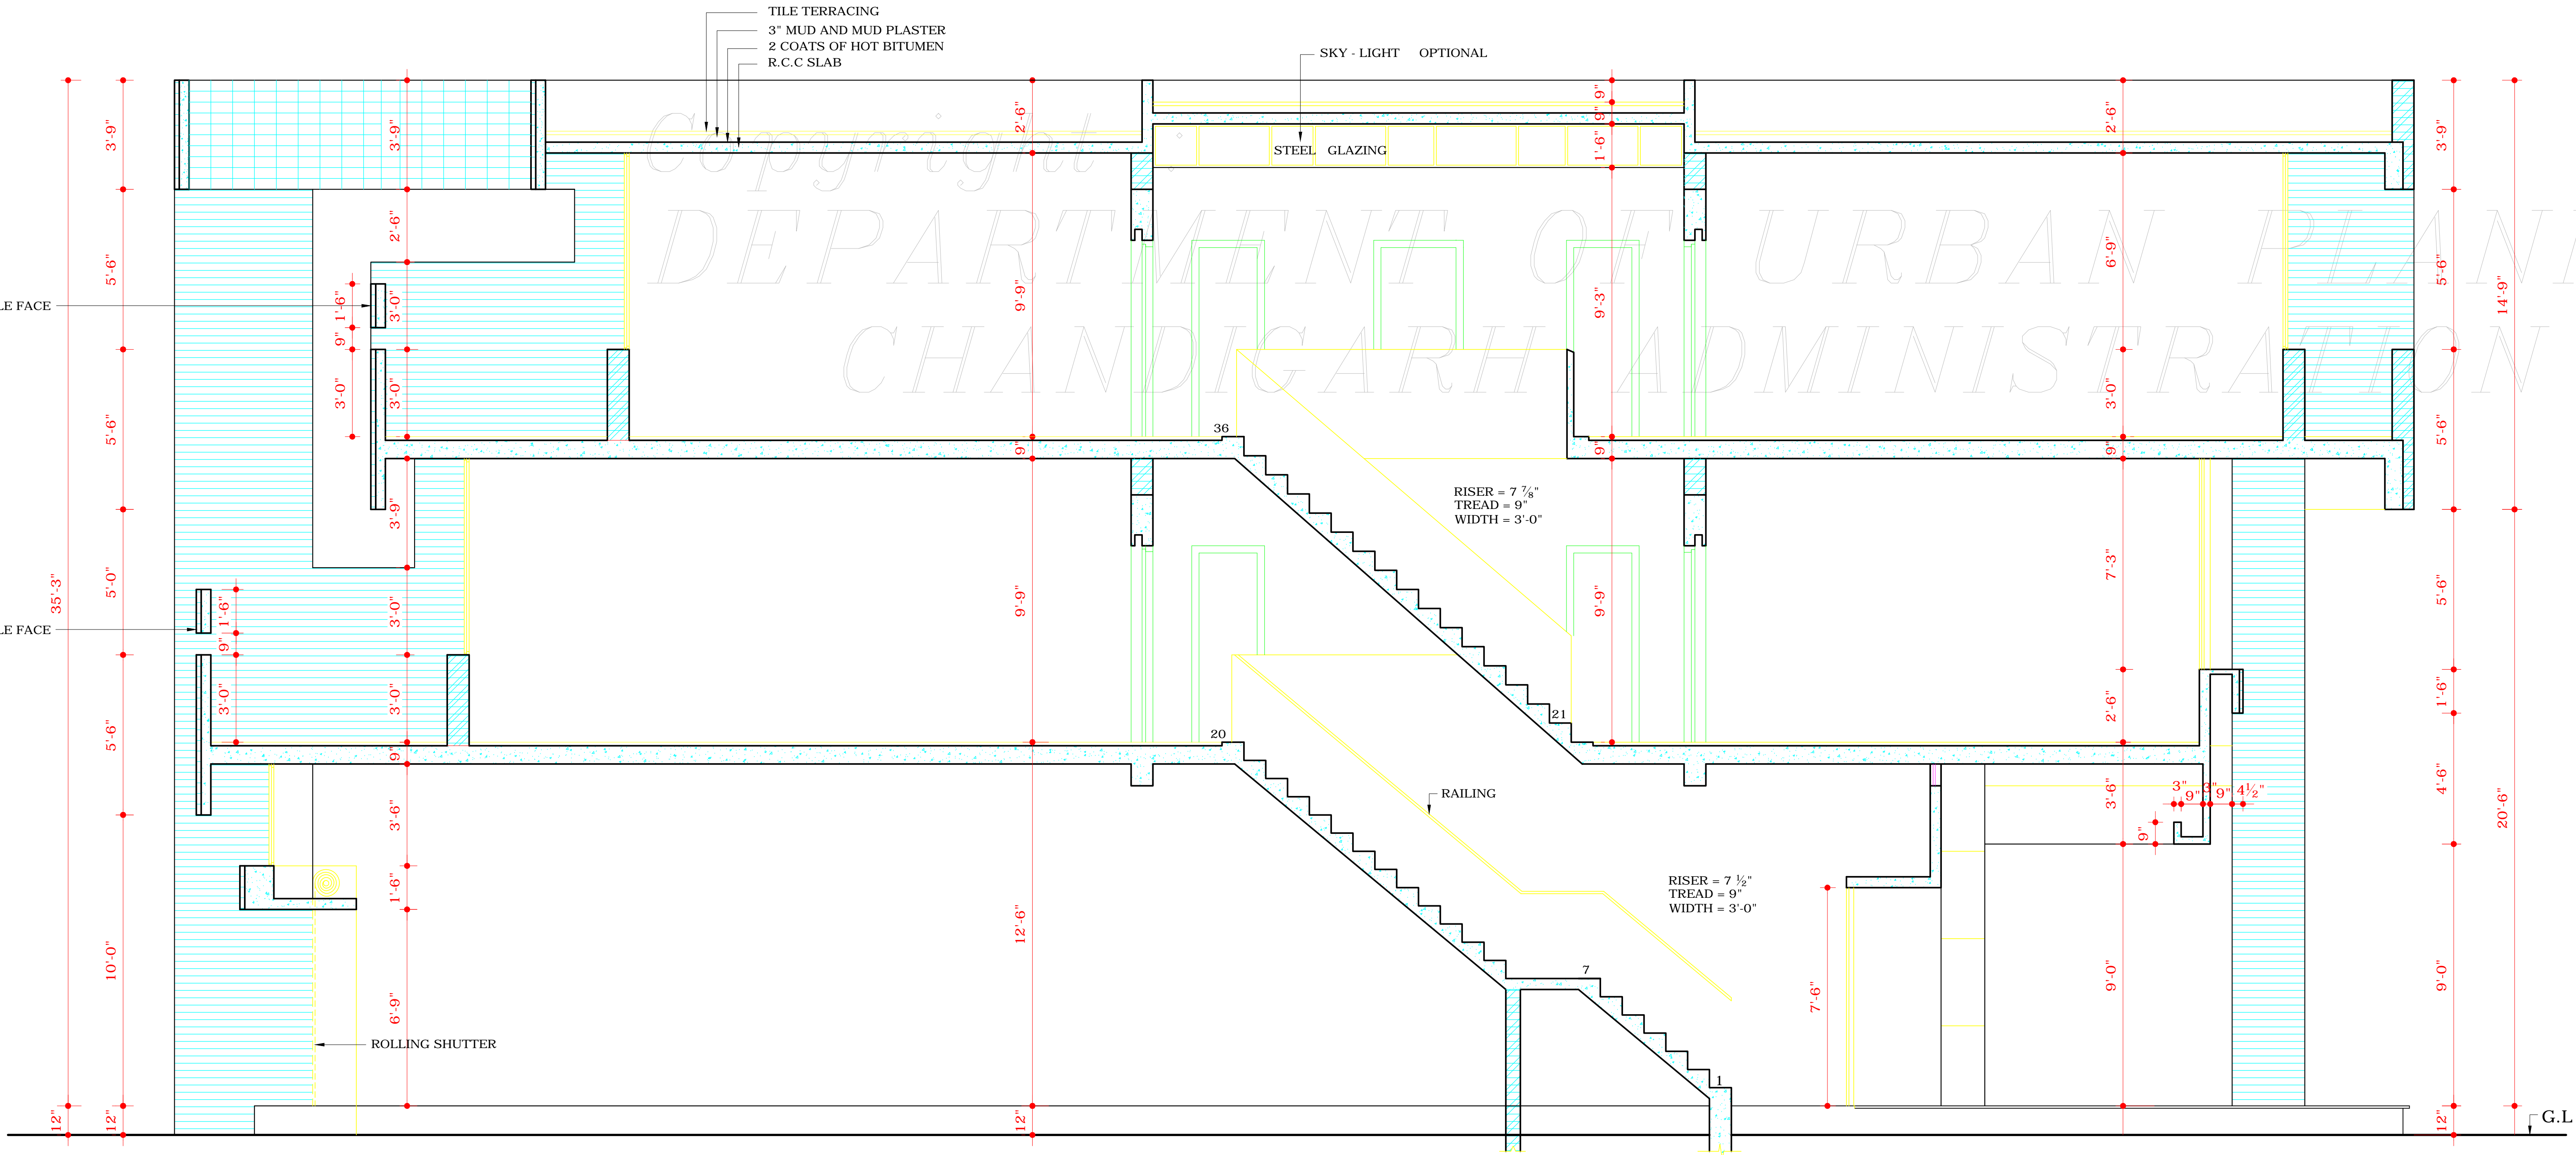

SECTION AT A-A

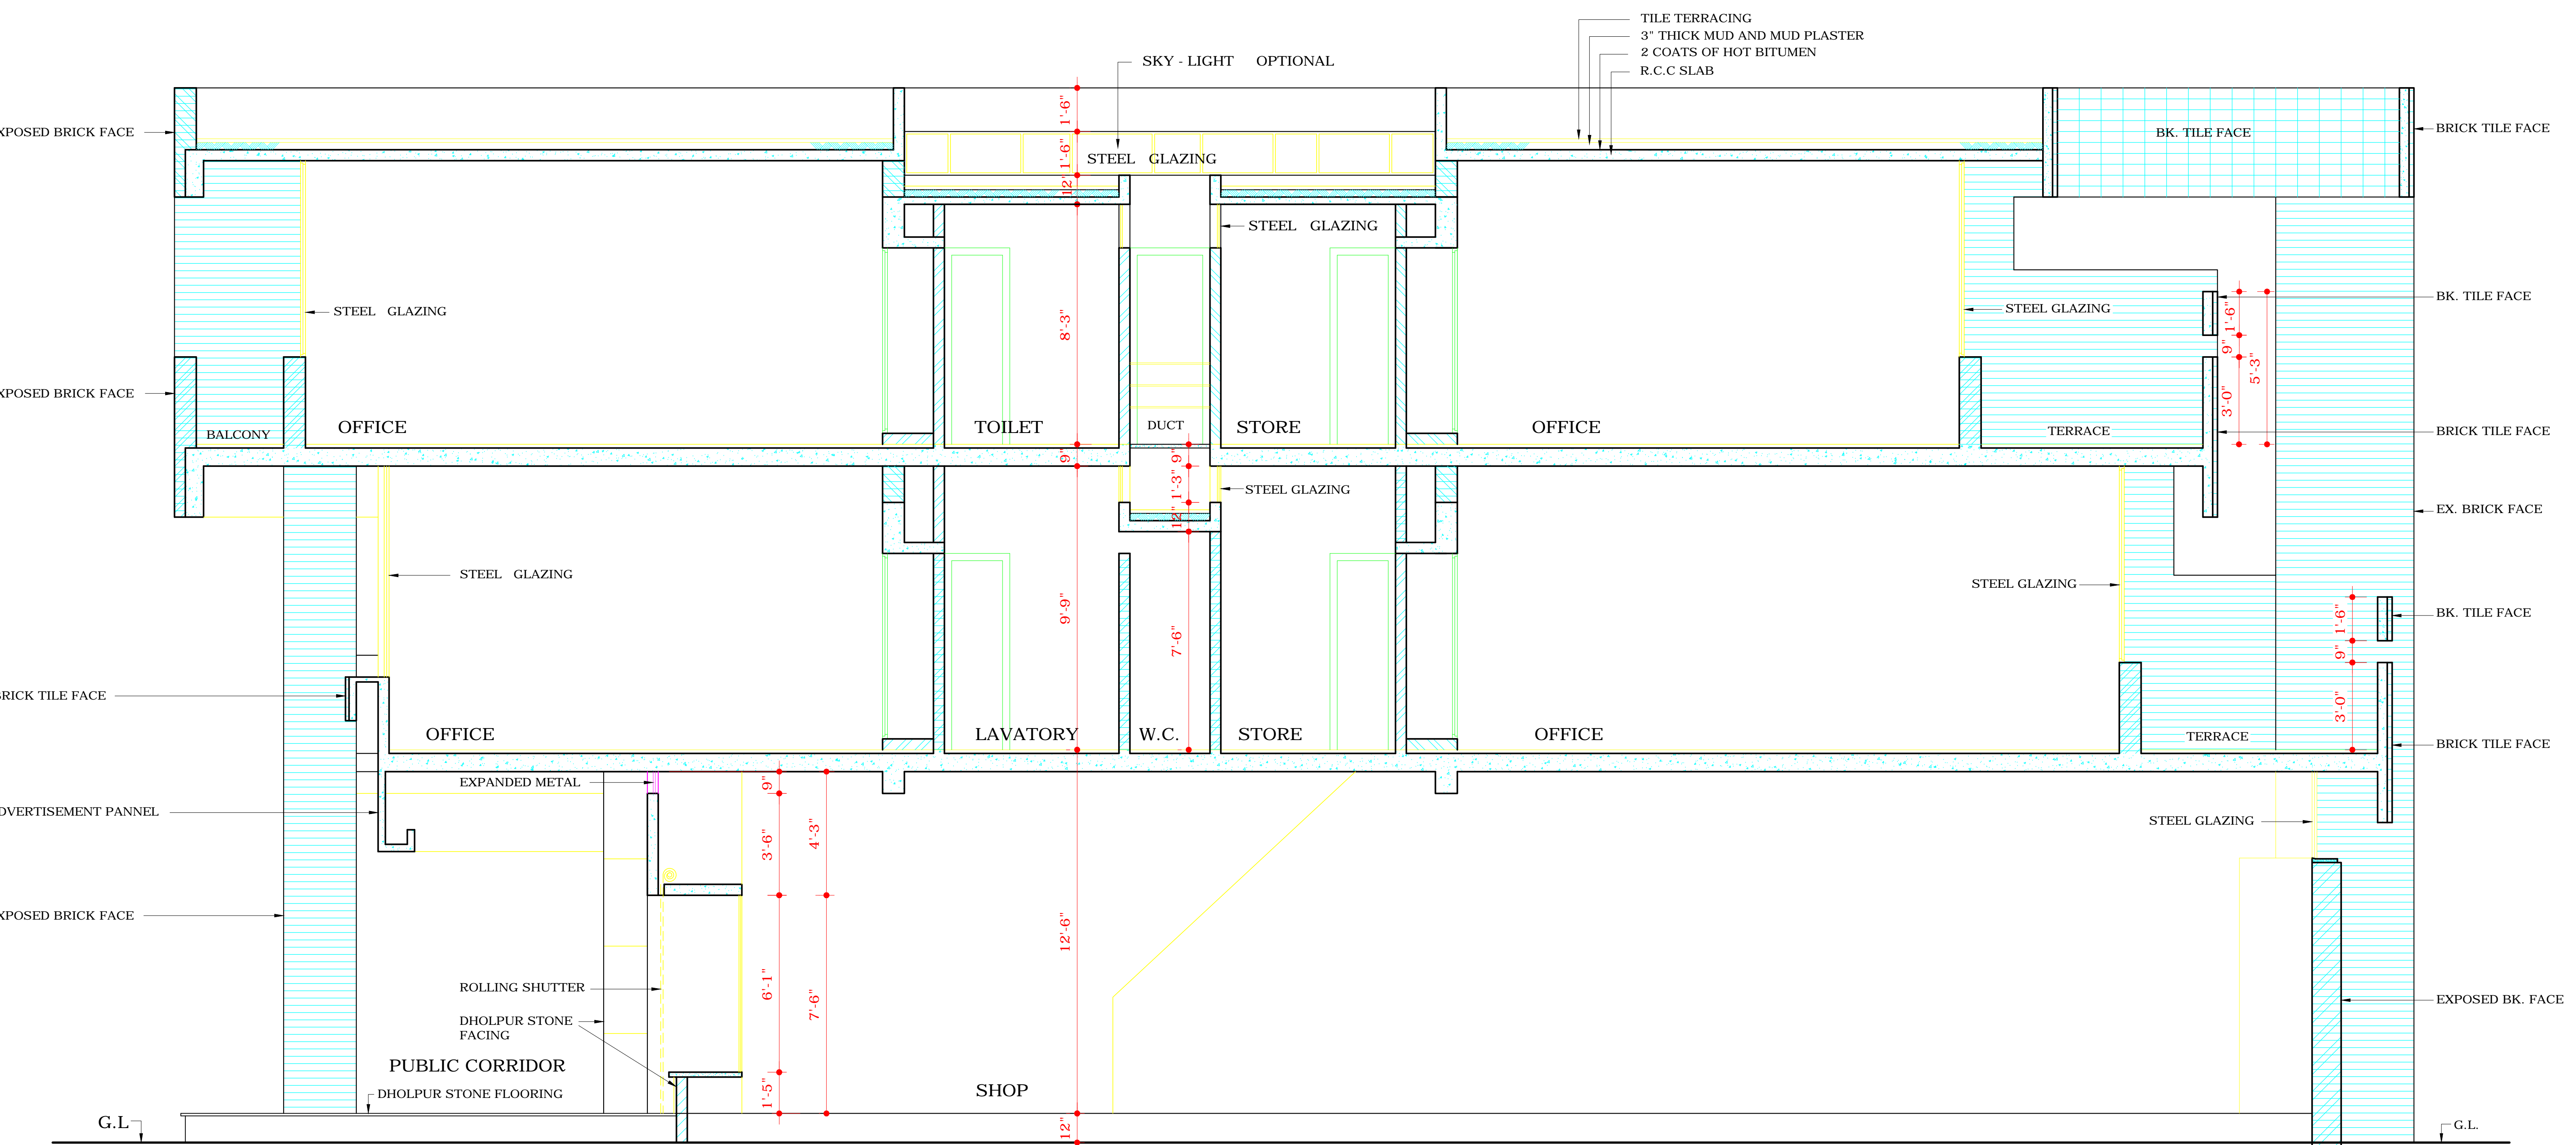

SECTION AT B-B

APPROVAL OF THE CHIEF ADMINISTRATOR
RECEIVED REGARDING MAKING THE SKY LIGHT ON THE
TOP TERRACE IS OPTIONAL VIDE HIS OFFICE MEMO NO.
139 - UTFI(3) - 2K/ 1201
DATED : 8-2-2000

Sd/-
(RAKESH SINGH)
CHIEF ADMINISTRATOR

Sd/- 13-1-2000
(SARABJEET SINGH)
CHIEF ARCHITECT

Sd/- 13-1-2000
(A.K. SABHARWAL)
SENIOR ARCHITECT

Sd/- 13-1-2000
(K.I.S. VIRDI)
ARCHITECT

Sd/- 13-1-2000
(RAJEEV MEHTA)
ASSTT. ARCHITECT

DISCLAIMER
THOUGH EVERY CARE HAS BEEN TAKEN TO PROVIDE
THE CORRECT VERSION OF THE ARCHITECTURAL CONTROL
ON THIS DIGITIZED (PDF) FORMAT. YET IN CASE OF ANY
DISCREPANCY, THE MASTER COPY OF THE ARCHITECTURAL
CONTROL APPLICABLE ON EACH SUCH SITE, AS AVAILABLE
IN THE COMMERCIAL RECORD OF THE OFFICE OF
CHIEF ARCHITECT OR HER/HIS INTERPRETATION WILL
OVERRIDE THE DIGITIZED FORMAT.

S.NO	NOTES
1.	THIS DRG. IS THE PROPERTY OF THE DEPTT. OF ARCHITECTURE U.T CHANDIGARH AND FORMERLY OF THE GOVT. OF PB. AND MUST NOT BE ALTERED, COPIED OR USED IN WHOLE OR IN PART WITHOUT THE PERMISSION OF THIS DEPTT. IN WRITING.

1.	NOTE : THIS DRAWING IS THE COMPUTERISED REPRODUCTION OF ORIGINAL DRG. No. 5. JOB No. 883 DATED - 18.06.08
	HEIGHT OF REAR PARAPET INCREASED FROM 3'-0" TO 5'-3" AT 1st AND 2nd FLOOR APPROVAL RECEIVED FROM FINANCE SECRETARY VIDE MEMO NO. 2228-UTFI(4)-94/ 15225 DATED:- 8.11.94

S.NO.	DESCRIPTION
REVISIONS	
Sd/ M.N. SHARMA 19.12.74 CHIEF ARCHITECT	Sd/ SENIOR ARCHITECT
Sd/ ARCHITECT	Sd/ ASSTT.ARCHITECT

OFFICE OF THE CHIEF ARCHITECT CHANDIGARH U.T.

SCALE = FOUR FEET TO AN INCH	DATE:- 19.12.74
DRAWN :- A.S. RATRA CHECKED	JOB NO. 883 DRG. NO. 5

SHOP-CUM-OFFICES/ FLATS SECTORS 31-D AND 47-C AND 37-C & 37-D & 36-D ARCH. CONTROL SHEET

Sd/- SEWA SINGH
18.2.83
CHIEF ADMINISTRATOR
Sd/- K.K. MURPHY
21.12.74
CHIEF ADMINISTRATOR

Sd/- (S.P. KHURANA)
ASSTT. ARCHITECT

Sd/- 26.4.94
(S.S. SANDHU)
SENIOR ARCHITECT

Sd/- 3.5.94
(S.K. MIDHA)
CHIEF ARCHITECT

Sd/- 8.11.94
(A.R. TALWAR)
CHIEF ADMINISTRATOR

SECTIONS