


DEPARTMENT OF
URBAN PLANNING
CHANDIGARH ADMN.

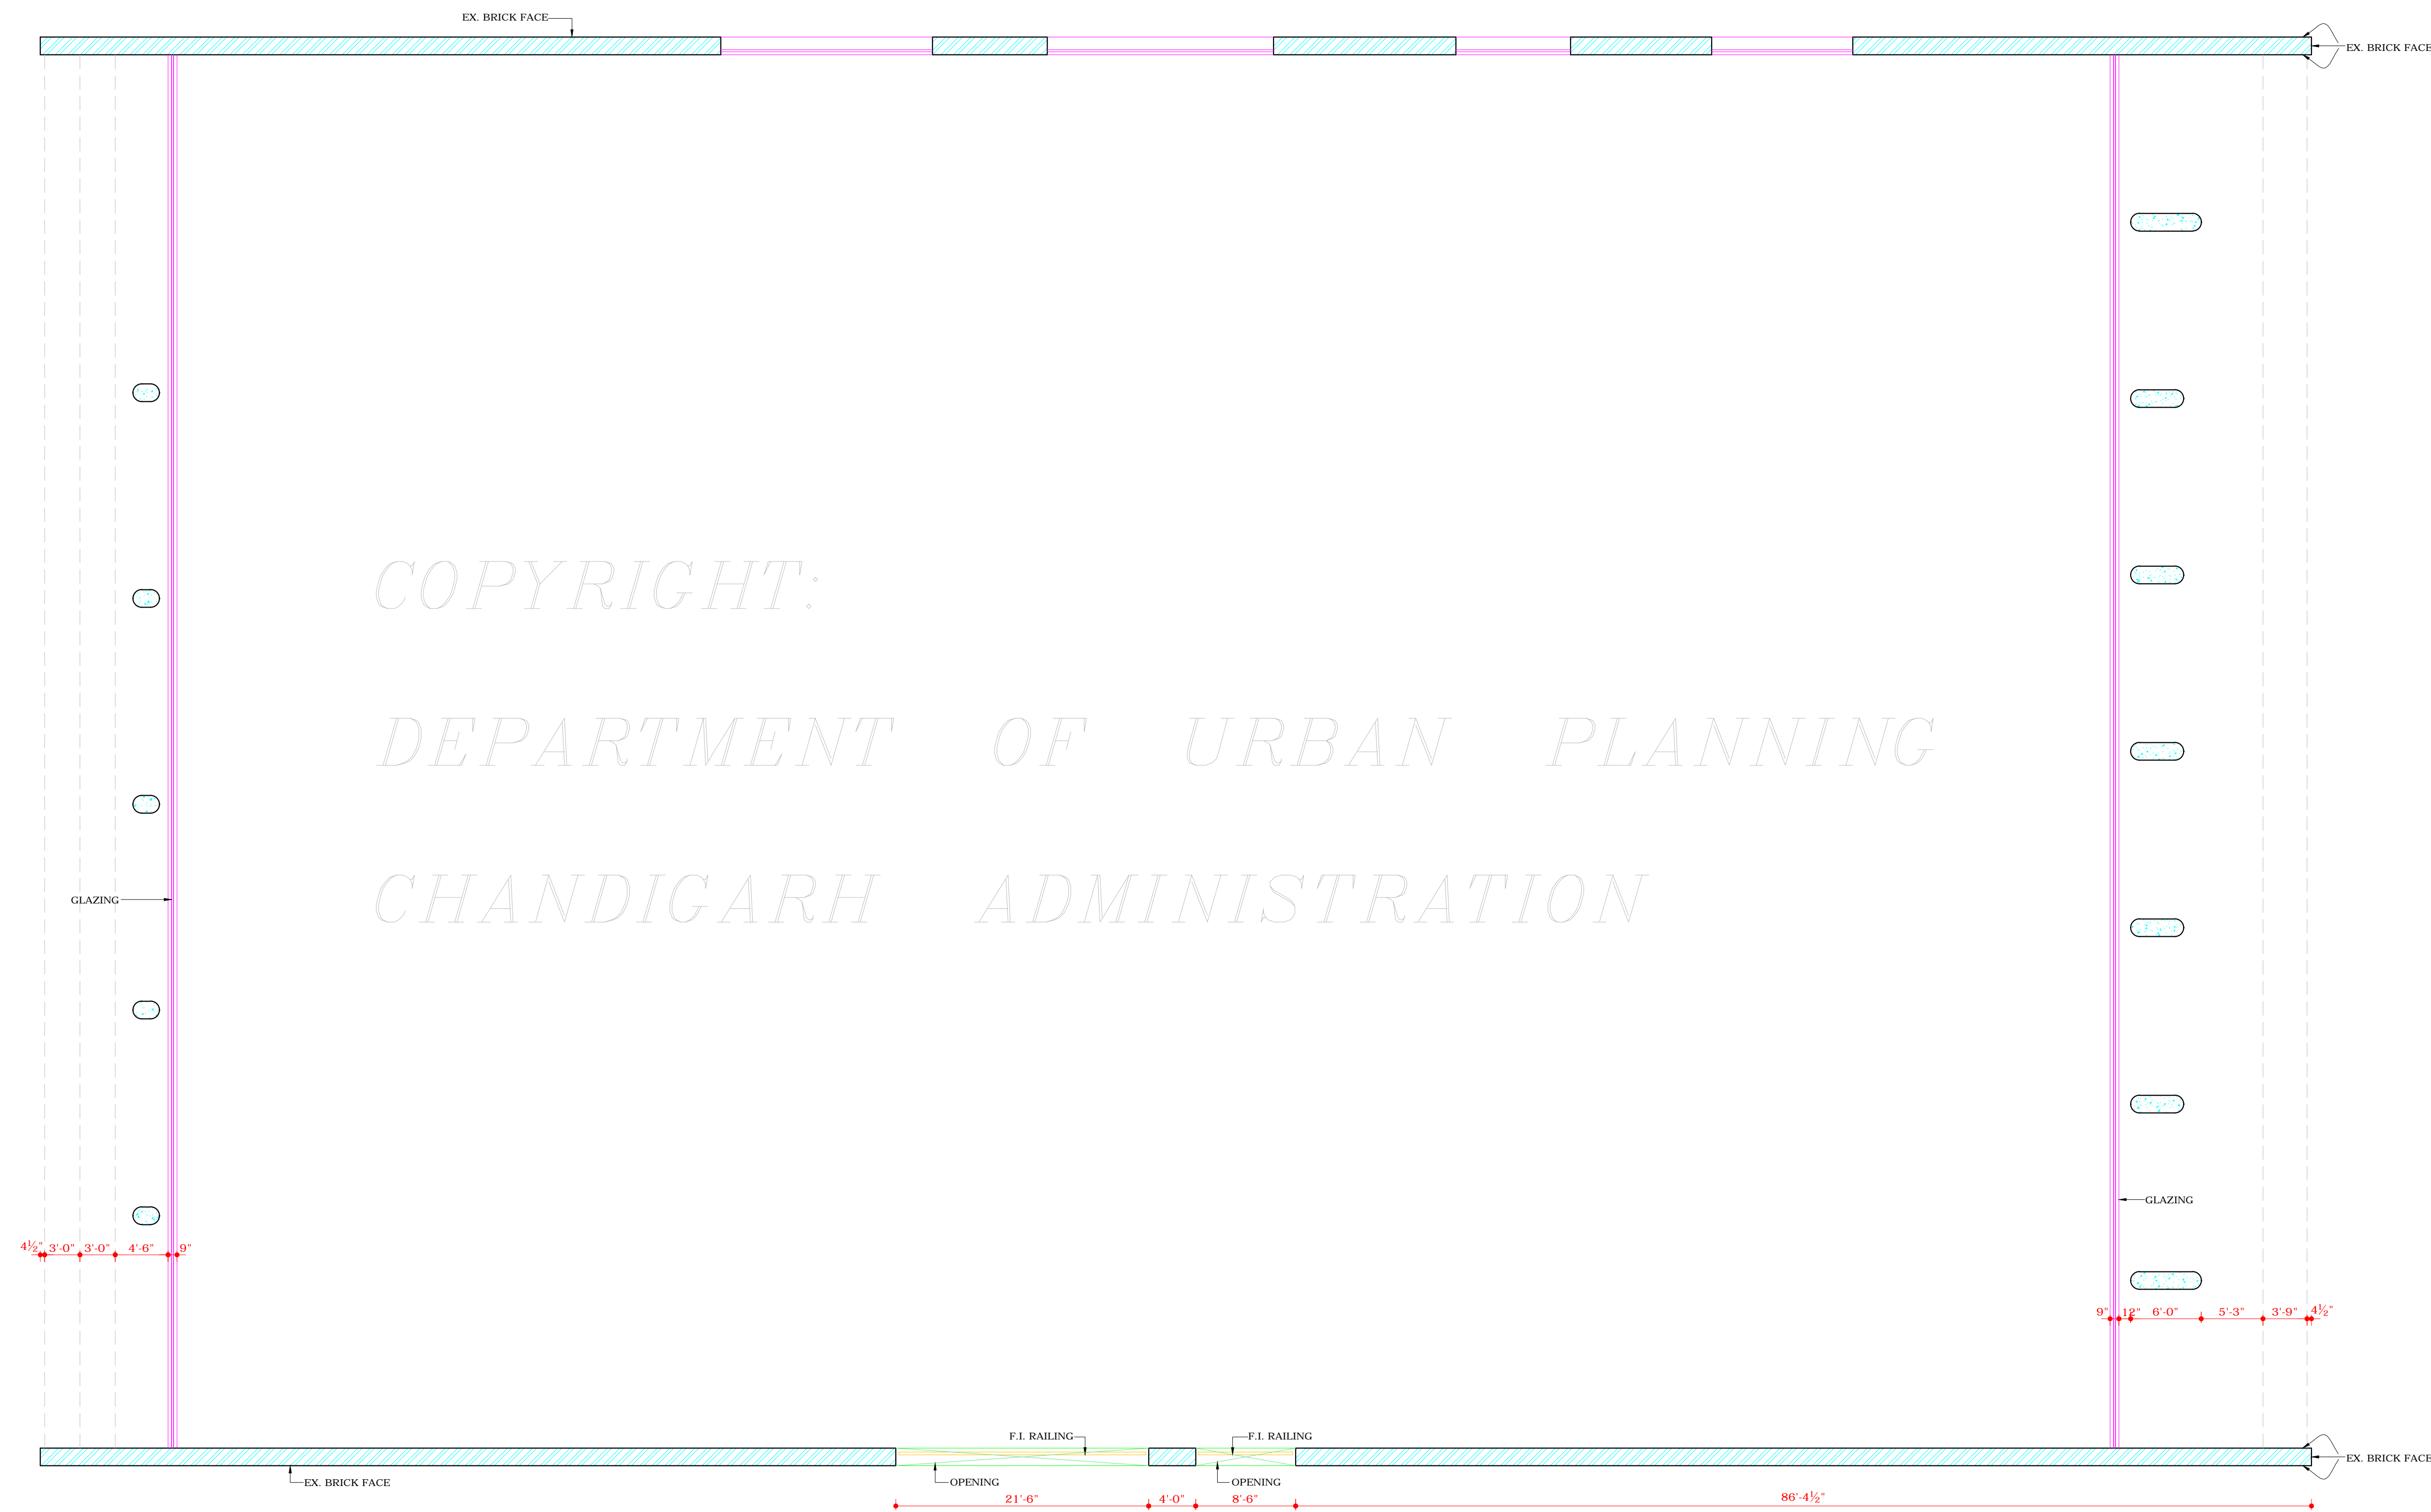

COPYRIGHT:
DEPARTMENT OF URBAN PLANNING
CHANDIGARH ADMINISTRATION

PLAN AT LEVEL +10'-10 1/2"
(INTERNAL PLANNING AS PER THE CONCEPT
APPROVED BY THE CHIEF ARCHITECT)

S.No.	NOTES
1.	THIS DRG. IS THE PROPERTY OF THE DEPTT. OF URBAN PLANNING U.T. CHANDIGARH AND MUST NOT BE ALTERED, COPIED OR USED IN WHOLE OR IN PART WITHOUT THE PERMISSION OF THIS DEPTT. IN WRITING.

NOTE:
THIS DRAWING HAS BEEN COMPUTERISED ON
28-01-10 FROM DRG. No. 14 JOB No. 2019

S.No.	DESCRIPTION	SIGN	DATE
-------	-------------	------	------

REVISIONS

Sd/- (SARBJEET SINGH)
27-7-2001
CHIEF ARCHITECT

Sd/- (RENU SAIGAL)
SENIOR ARCHITECT

Sd/- (RAKESH CUPTA)
ARCHITECT ASSTT. ARCHITECT

OFFICE OF THE
CHIEF ARCHITECT & SECY.
CHANDIGARH U.T.

SCALE : 1/8" = 1'-0" DATED 19.7.2001

Sd/- DRAWN	JOB No.	DRG. No.
Sd/- S.D. SHARMA CHECKED	2019	14

ALTERNATIVE ARCHITECTURAL
CONTROL SHEETS FOR
CINEMA/ MULTIPLEX AT
MANIMAJRA

PLAN AT LEVEL +10'-10 1/2"

DISCLAIMER

THOUGH EVERY CARE HAS BEEN TAKEN TO PROVIDE THE CORRECT VERSION OF THE ARCHITECTURAL CONTROL ON THIS DIGITIZED (PDF) FORMAT, YET IN CASE OF ANY DISCREPANCY, THE MASTER COPY OF THE ARCHITECTURAL CONTROL APPLICABLE ON EACH SUCH SITE, AS AVAILABLE IN THE COMMERCIAL RECORD OF THE OFFICE OF CHIEF ARCHITECT OR HER/HIS INTERPRETATION WILL OVERRULE THE DIGITIZED FORMAT.

APPROVAL OF THE CHIEF ADMINISTRATOR
RECEIVED VIDE HIS OFFICE MEMO No. 2314-
UTFI (3)-2001/6654 DATED 16.8.2001

Sd/- 13.8.2001
(KARAN A. SINGH)
CHIEF ADMINISTRATOR
CHANDIGARH ADMINISTRATION