

DEPARTMENT OF
URBAN PLANNING
CHANDIGARH ADMN.

S.No. NOTES

THIS DRG. IS THE PROPERTY OF THE DEPTT. OF URBAN PLANNING U.T. CHANDIGARH AND MUST NOT BE ALTERED, COPIED OR USED IN WHOLE OR IN PART WITHOUT THE PERMISSION OF THIS DEPTT. IN WRITING.

NOTE:
THIS DRAWING HAS BEEN COMPUTERISED ON 26.02.10 FROM DRG. No. 21 JOB No. 2019

S.No. DESCRIPTION SIGN DATE

REVISIONS

Sd/- (SARBJEET SINGH)
20-7-2001
CHIEF ARCHITECT

Sd/- (RENU SAIGAL)
SENIOR ARCHITECT

Sd/- (RAKESH CUPTA)
ARCHITECT ASSTT. ARCHITECT


OFFICE OF THE
CHIEF ARCHITECT & SECY.
CHANDIGARH U.T.

SCALE : 1/8" = 1'-0" DATED:19.7.2001


Sd/- DRAWN Sd/- S.D. SHARMA CHECKED	JOB No. 2019	DRG. No. 21
--	-----------------	----------------

ALTERNATIVE ARCHITECTURAL
CONTROL SHEETS FOR CINEMA/
MULTIPLEX AT MANIMAJRA

SECTION AT A-A' & B-B'

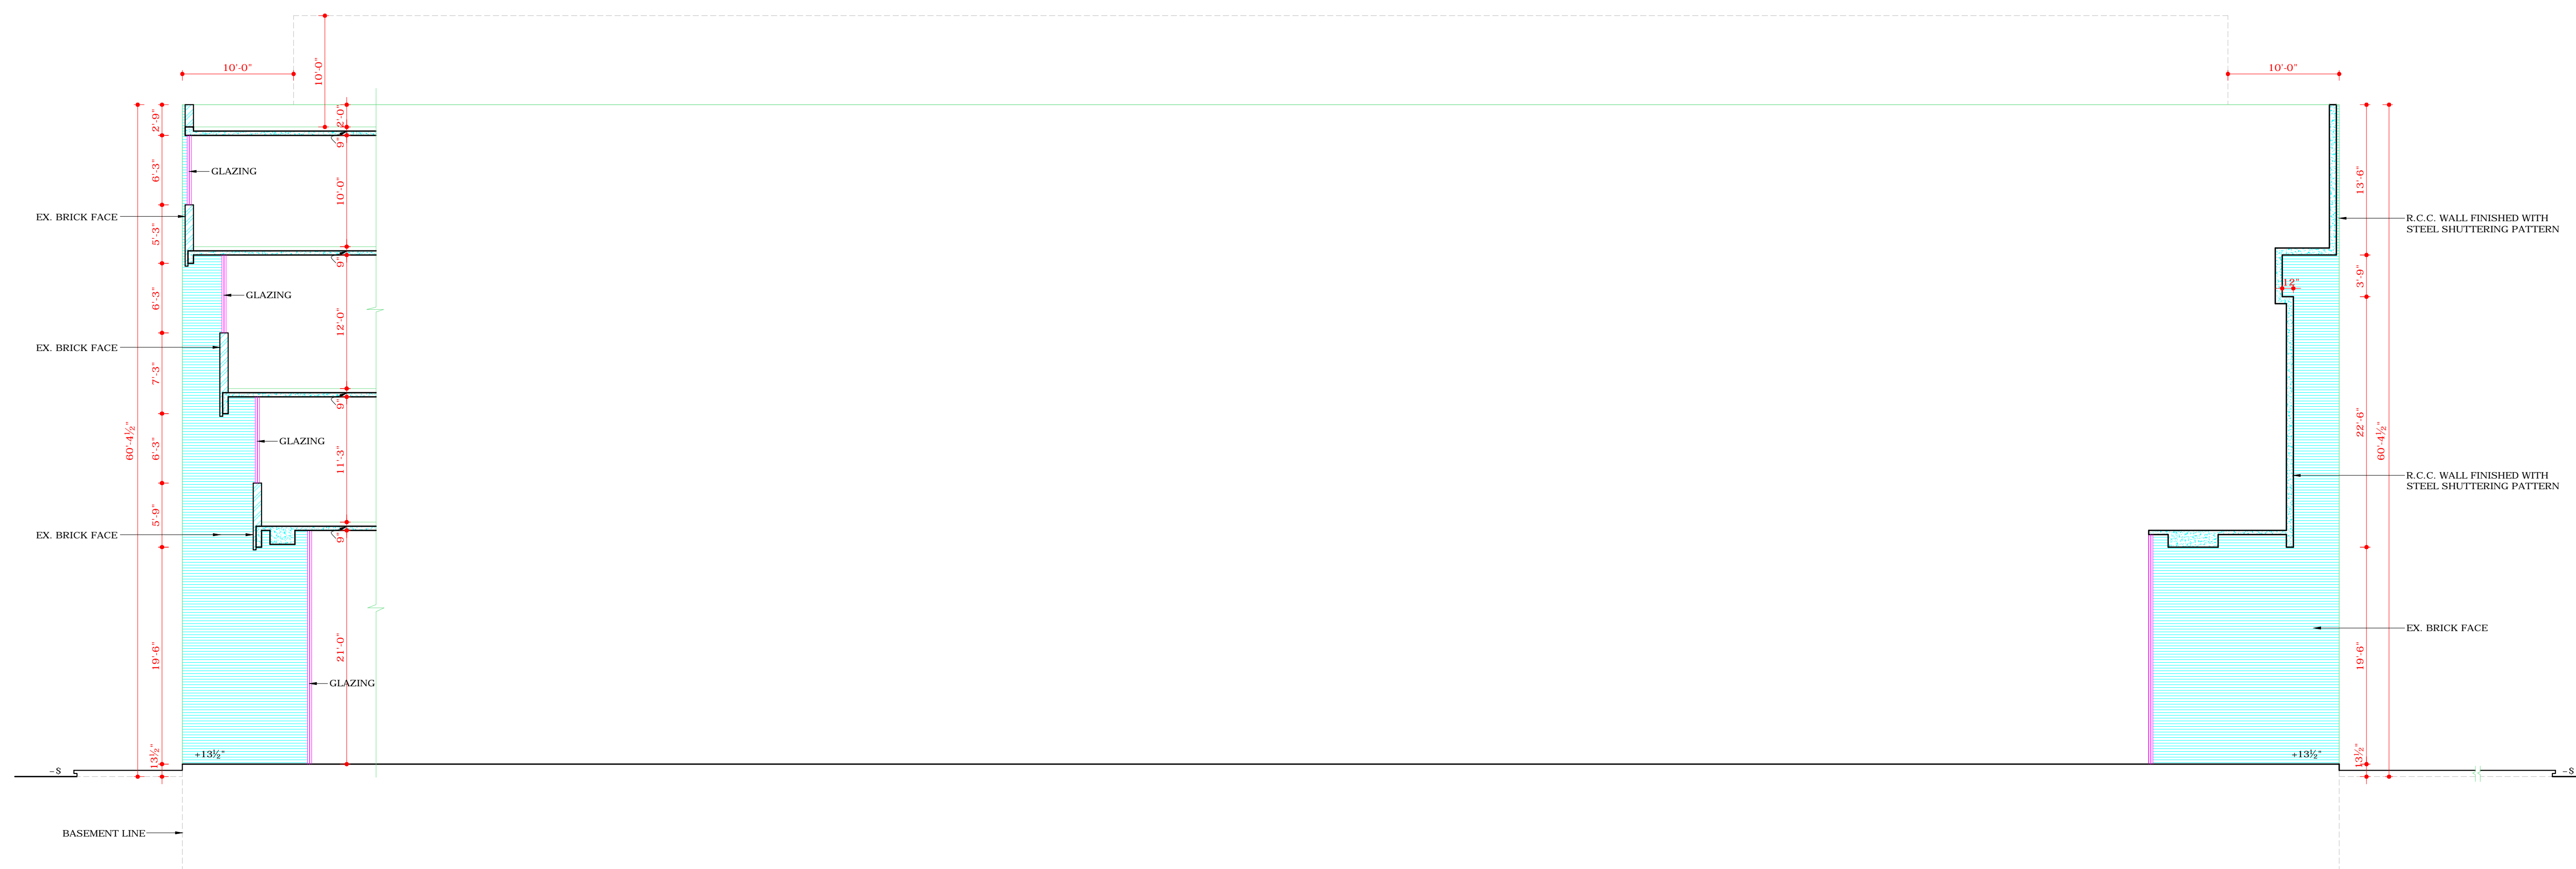

SECTION AT A-A'

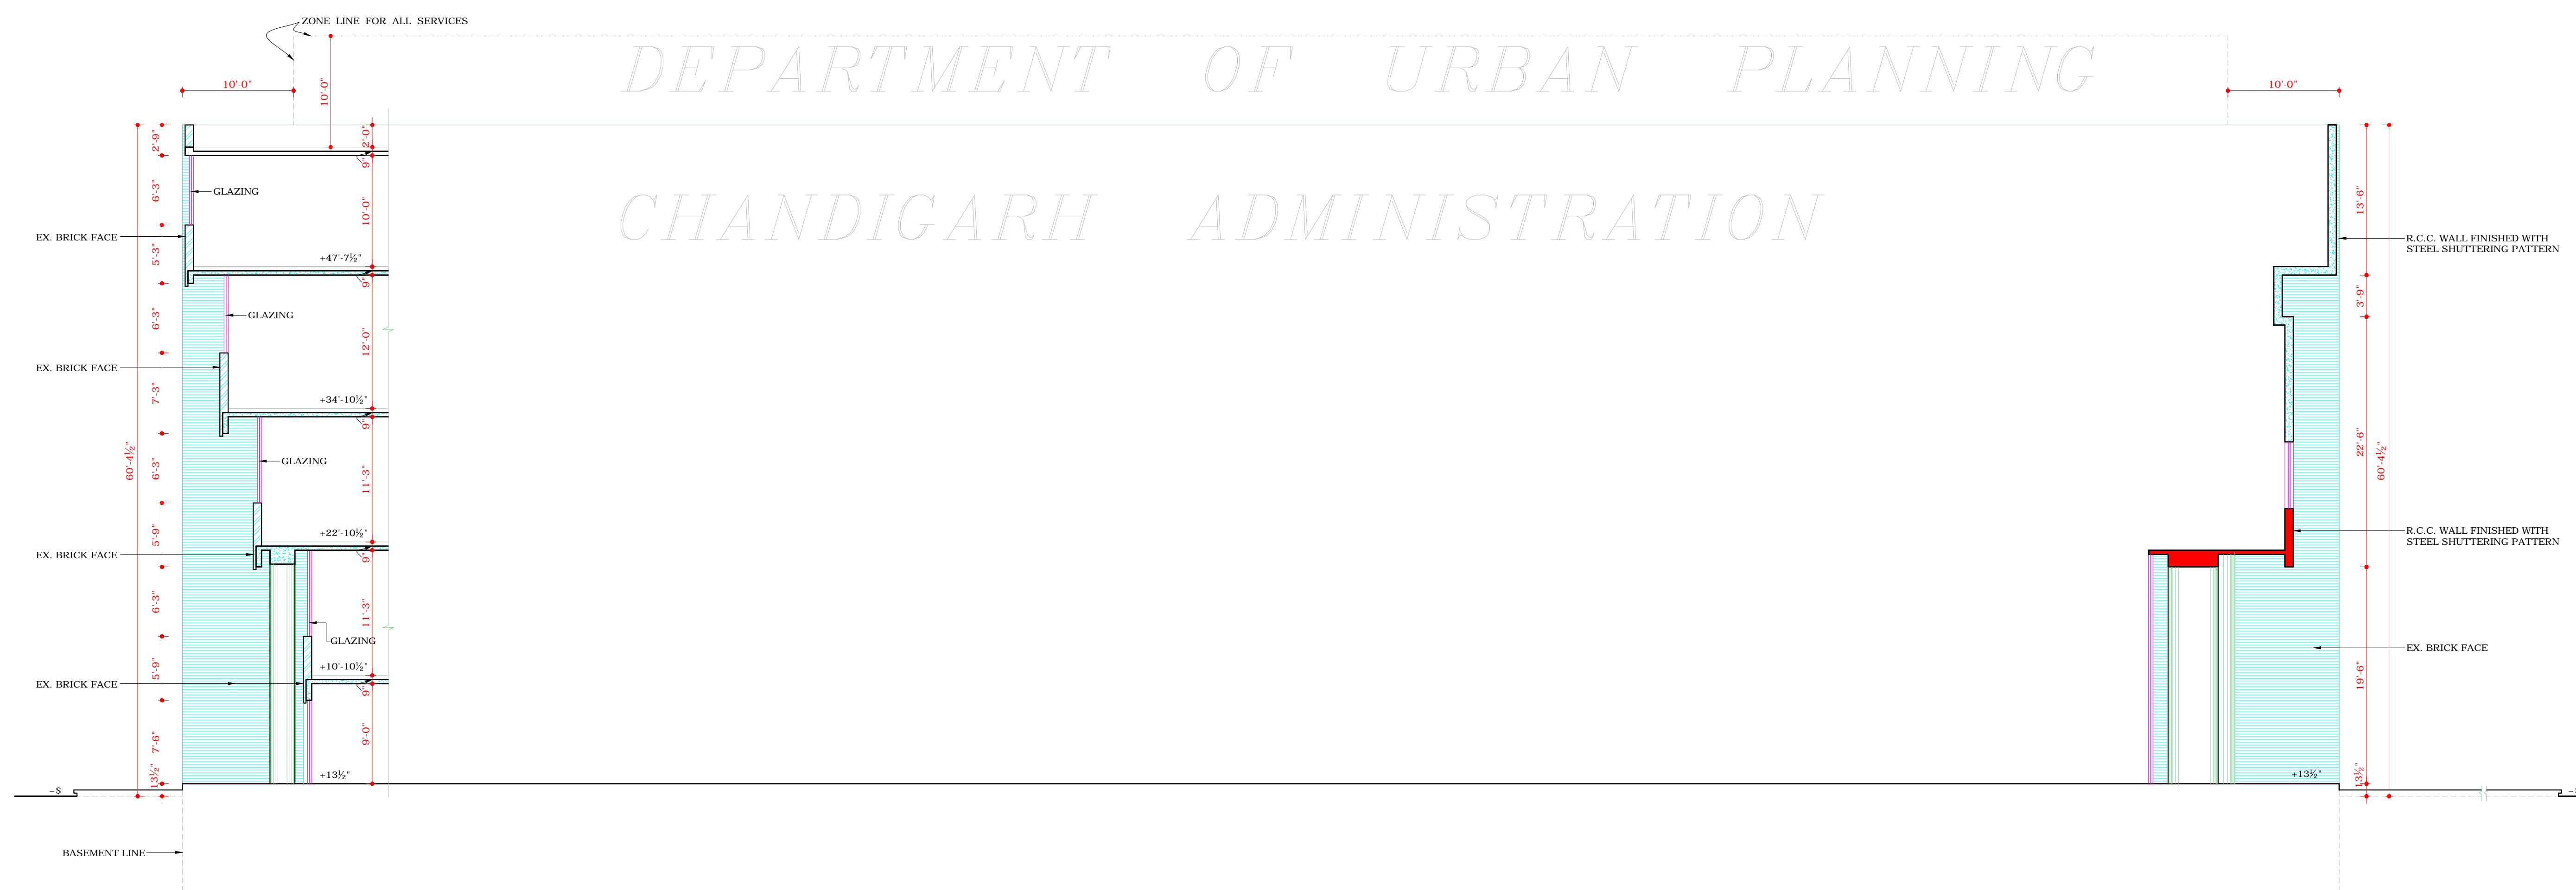

SECTION AT B-B'

COPYRIGHT:
DEPARTMENT OF URBAN PLANNING
CHANDIGARH ADMINISTRATION

DISCLAIMER
THOUGH EVERY CARE HAS BEEN TAKEN TO PROVIDE THE CORRECT VERSION OF THE ARCHITECTURAL CONTROL ON THIS DIGITIZED (PDF) FORMAT, YET IN CASE OF ANY DISCREPANCY, THE MASTER COPY OF THE ARCHITECTURAL CONTROL APPLICABLE ON EACH SUCH SITE, AS AVAILABLE IN THE COMMERCIAL RECORD OF THE OFFICE OF CHIEF ARCHITECT OR HER/HIS INTERPRETATION WILL OVERRULE THE DIGITIZED FORMAT.

APPROVAL OF THE CHIEF ADMINISTRATOR
RECEIVED VIDE HIS OFFICE MEMO No. 2314-
UTPH (3)-2001/6654 DATED 16.8.2001
Sd/- 13.8.2001
(KARAN A. SINGH)
CHIEF ADMINISTRATOR
CHANDIGARH ADMINISTRATION