

DEPARTMENT OF ARCHITECTURE

S.No. NOTES.

- THIS DRG. IS THE PROPERTY OF THE DEPTT. OF ARCHITECTURE CHANDIGARH FORMERLY OF PUNJAB GOVT. AND MUST NOT BE ALTERED, COPIED OR USED IN WHOLE OR IN PART WITHOUT THE PRIOR PERMISSION OF THIS DEPTT. IN WRITING. PLINTH LEVEL SHALL BE AS SUPPLIED BY THE CHIEF ARCHITECT & SECY. DEPTT. OF ARCHITECTURE CHANDIGARH.
- EXPOSED BRICK WORK SHALL MEAN FAIR FACED BRICK WORK WITHOUT ANY PAINT COLOUR WASH OR POINTING.
- PLASTER SURFACE WHERE EVER SHOWN ON THE DRAWING SHALL BE WHITE WASHED UNLESS OTHERWISE SPECIFIED.
- INTERNAL CHANGES MAY BE ALLOWED SUBJECT TO THE PRIOR APPROVAL OF THE CHIEF ADMINISTRATOR.
- NO DEVIATIONS ON THE FRONT FACADE AS WELL AS ON THE END ELEVATIONS OF THE CORNER PLOTS SHALL PERMITTED.
- IN ALL THE INTERNAL FACADES THE STRUCTURAL FRAME WORK AS SHOWN ON THE DRAWINGS IN EXPOSED BRICK WORK IS COMPULSORY. THE TREATMENT BETWEEN THE STRUCTURAL WORK WILL BE AT THE DISCRETION OF THE OWNER.
- THE EXTERNAL DOORS, WINDOWS SHUTTERS & JOINERY WORK IN STEEL OR IN WOOD SHALL BE PAINTED IN GREY COLOUR OF I.S.I. SHADE No. 693 ONLY.
- COURT YARD SHALL REMAIN OPEN TO SKY AS SHOWN ON THE DRAWINGS & NO ENCROACHMENT OF ANY KIND PERMITTED.
- THIS DRG. IS TO BE READ ALONG WITH DRG. No. 2 & 3 OF JOB No. 1022.
- NO RAIN WATER, SOIL VENTILATION OR ANY OTHER PIPE SHALL BE PERMITTED ON THE EXTERNAL FACE OF THE BUILDING.

CONTD. ON DRG. No. 2 JOB No. 1022

NOTE- THIS DRAWING HAS BEEN COMPUTERISED ON 11-05-10 FROM DRG. No. 1 JOB No. 1022.

S.No. DESCRIPTION SIGN DATE

REVISIONS

Sd/- M.N. SHARMA 24/XI/77 CHIEF ARCHITECT.	Sd/- SURJIT SINGH 23/XI/77 SENIOR ARCHITECT.
Sd/- RAMESH KAPOOR 23/XI/77 ARCHITECT.	Sd/- B.N. TALWAR ASSTT. ARCHITECT.


OFFICE OF THE CHIEF ARCHITECT. U.T., CHANDIGARH.

SCALE = 1:50

DRAWN BY Sd/- S.S. VIRDI	JOB No. 1022	DRG. No. 1
CHECKED BY Sd/-		

ARCHITECTURAL CONTROL SHEET FOR PRINTING PRESSES INDUSTRIAL-AREA PHASE:1 PLOT SIZE : 26M x 36M

P L A N

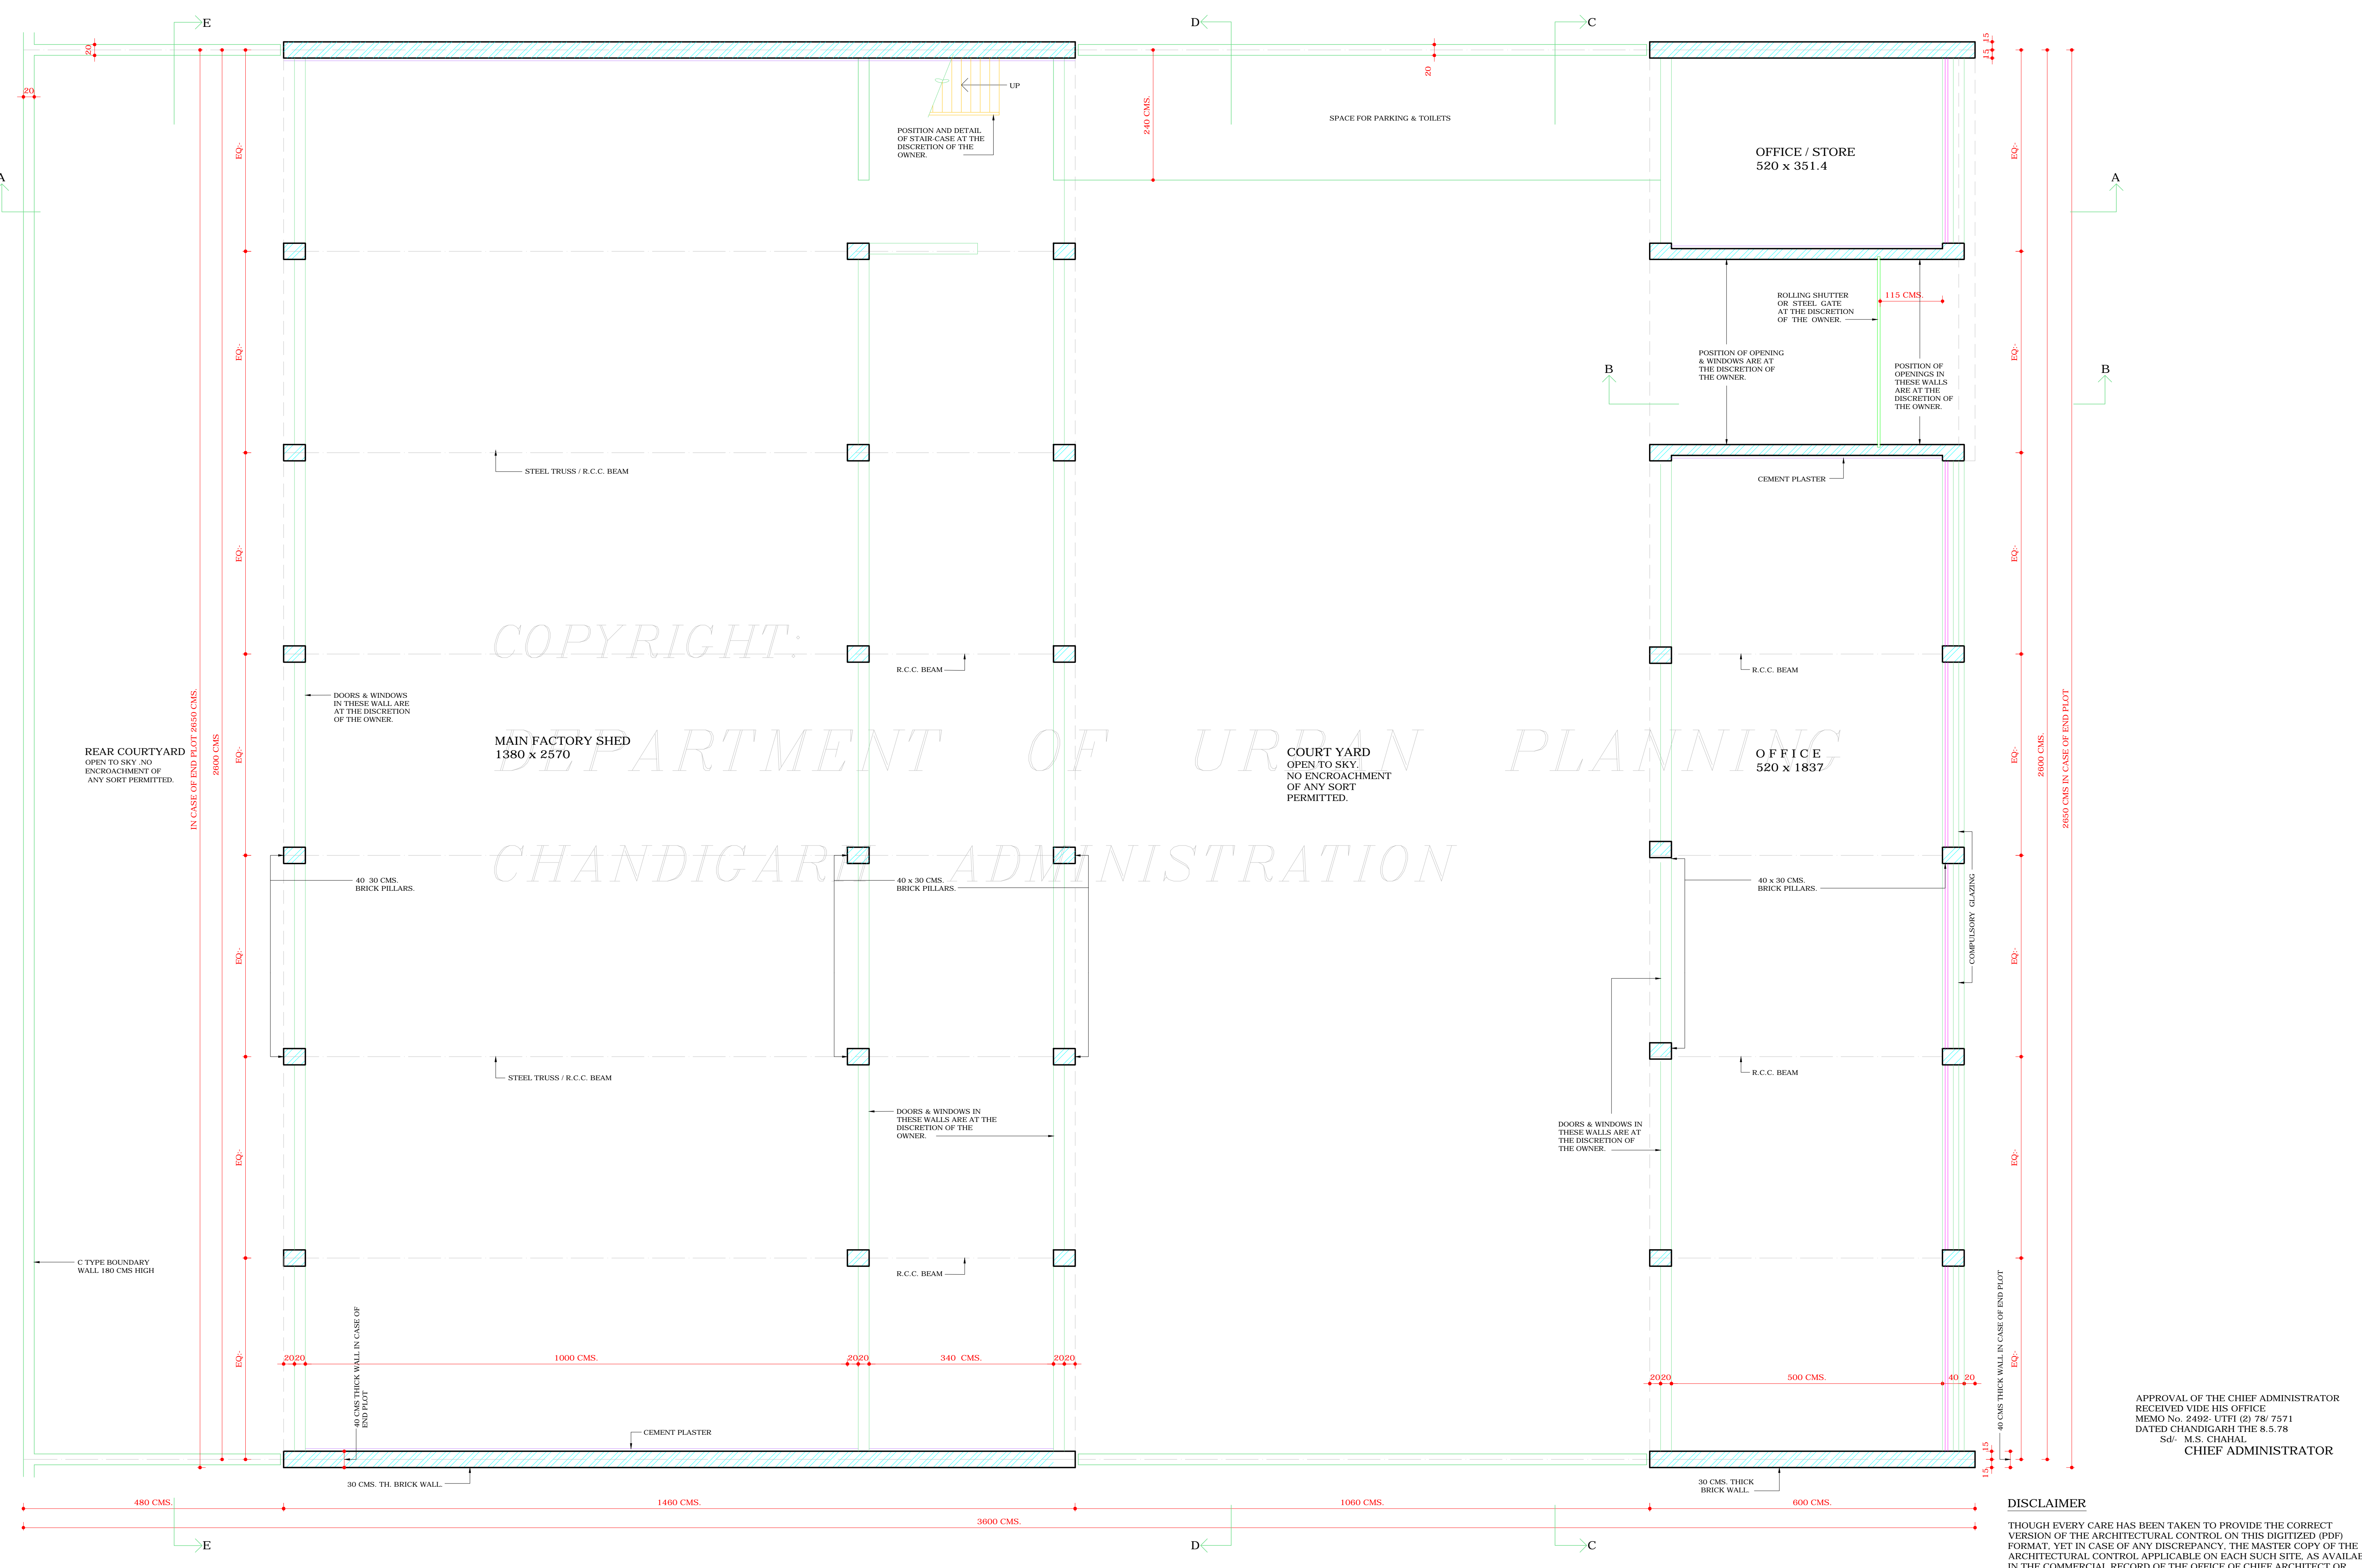

COPYRIGHT
DEPARTMENT OF URBAN PLANNING
CHANDIGARH ADMINISTRATION

APPROVAL OF THE CHIEF ADMINISTRATOR
RECEIVED VIDE HIS OFFICE
MEMO No. 2492- UTH (2) 78/ 7571
DATED CHANDIGARH THE 8.5.78
Sd/- M.S. CHAHAL
CHIEF ADMINISTRATOR

DISCLAIMER

THOUGH EVERY CARE HAS BEEN TAKEN TO PROVIDE THE CORRECT VERSION OF THE ARCHITECTURAL CONTROL ON THIS DIGITIZED (PDF) FORMAT, YET IN CASE OF ANY DISCREPANCY, THE MASTER COPY OF THE ARCHITECTURAL CONTROL APPLICABLE ON EACH SUCH SITE, AS AVAILABLE IN THE COMMERCIAL RECORD OF THE OFFICE OF CHIEF ARCHITECT OR HER/HIS INTERPRETATION WILL OVERRULE THE DIGITIZED FORMAT.