



DEPARTMENT OF  
URBAN PLANNING  
CHANDIGARH ADMN.

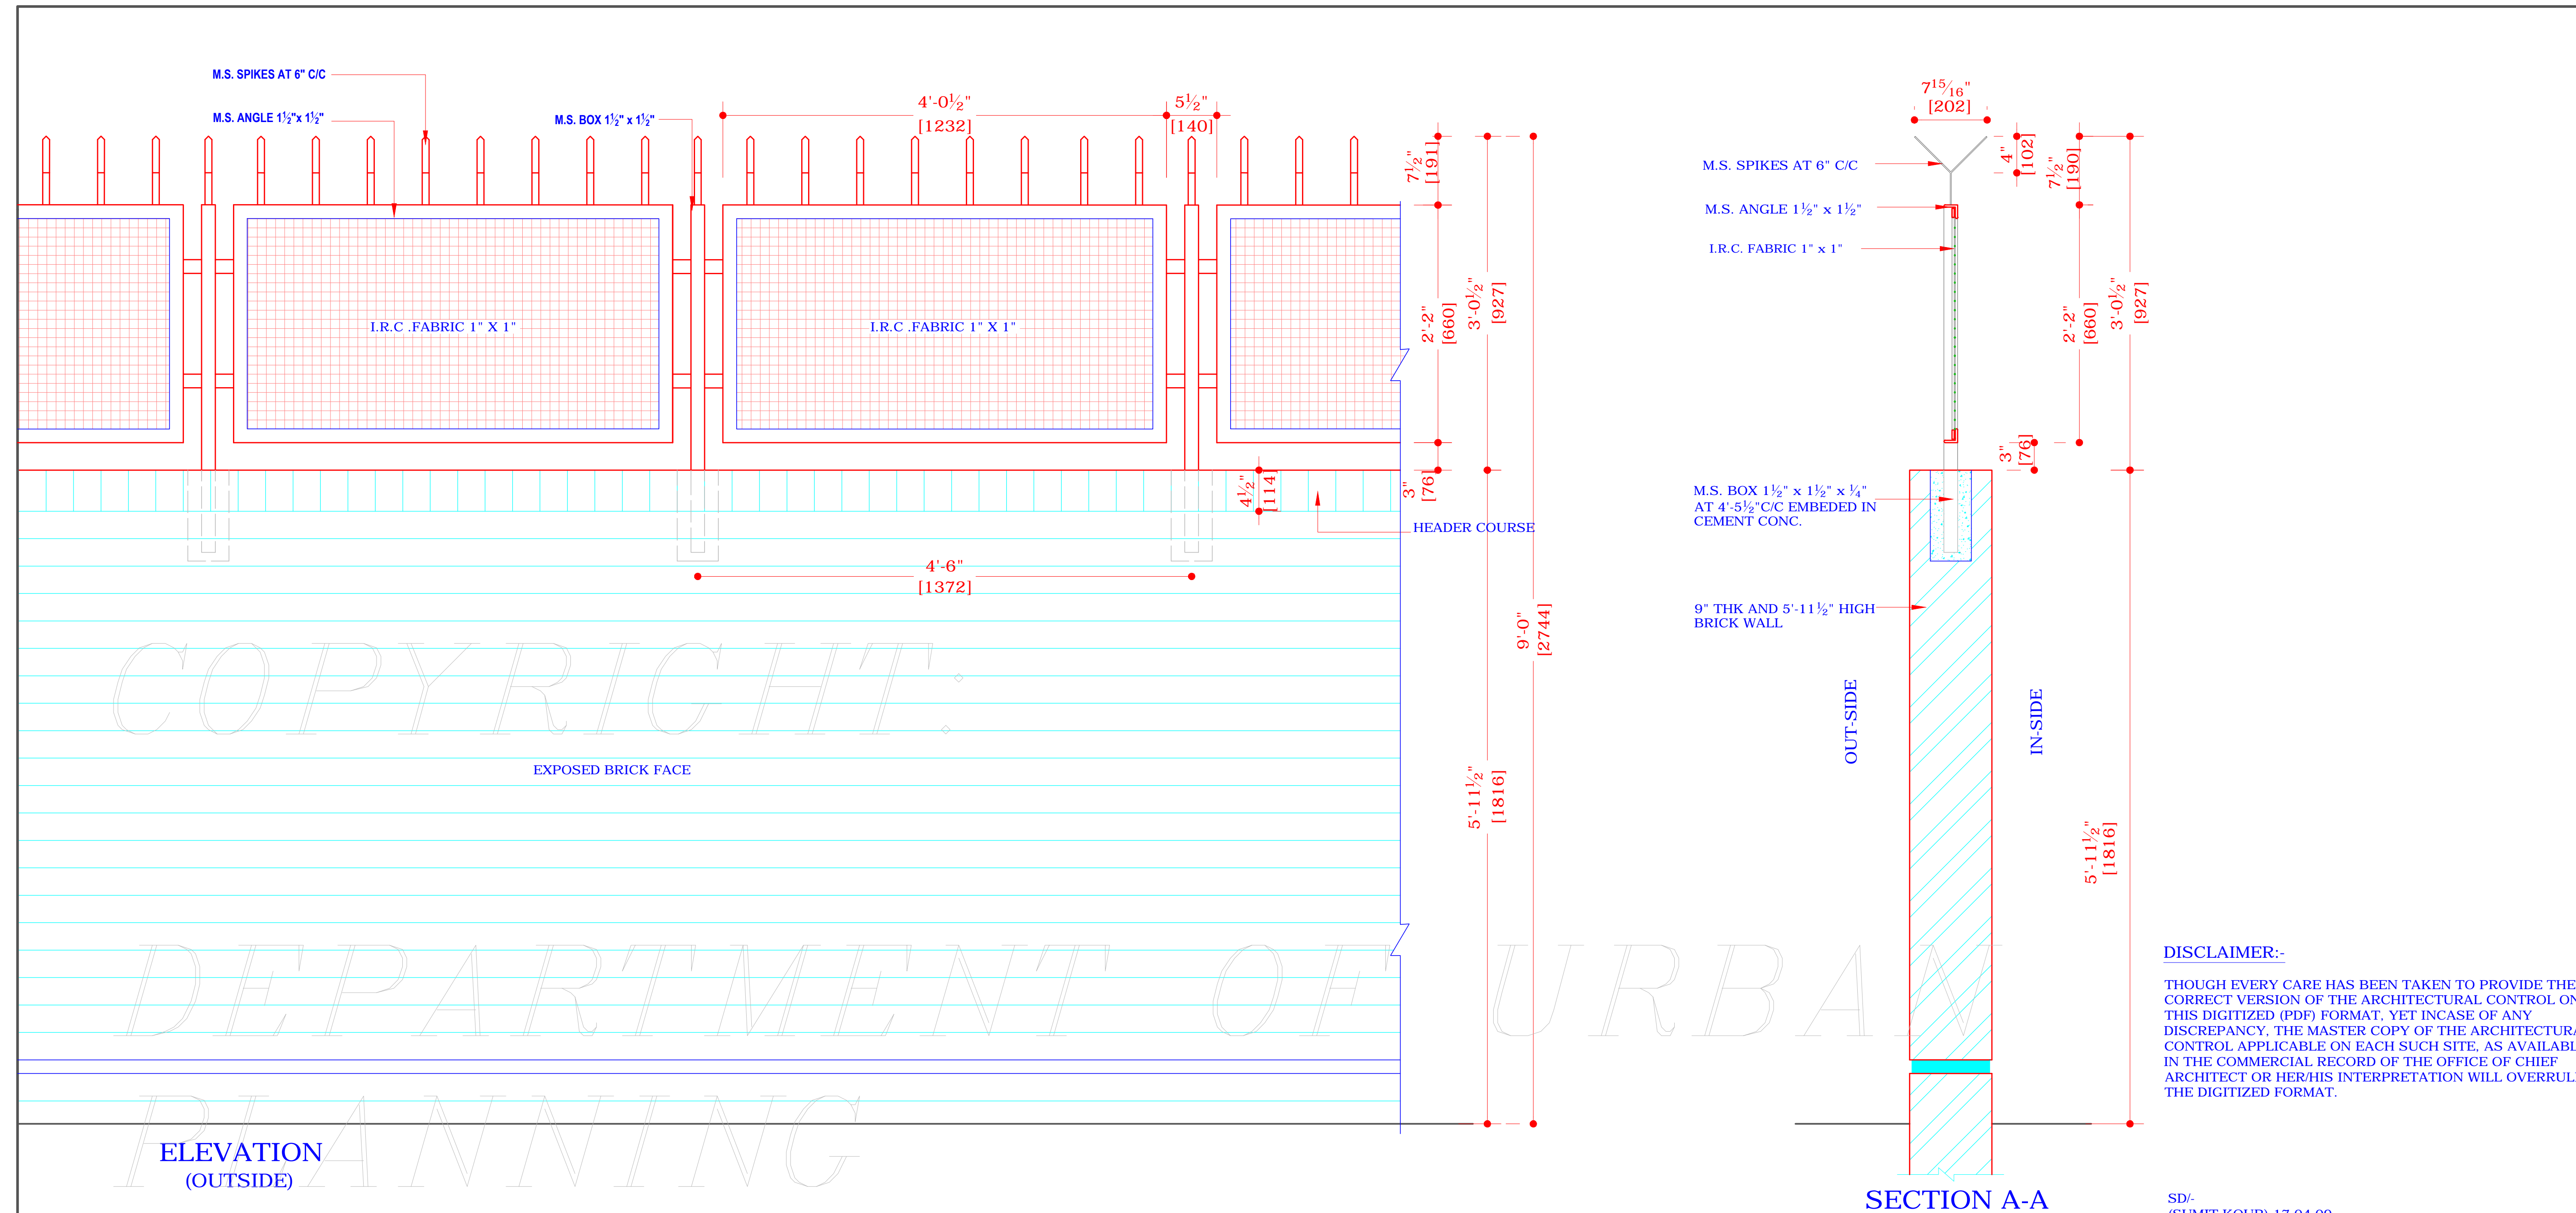

**DISCLAIMER:-**  
THOUGH EVERY CARE HAS BEEN TAKEN TO PROVIDE THE CORRECT VERSION OF THE ARCHITECTURAL CONTROL ON THIS DIGITIZED (PDF) FORMAT, YET IN CASE OF ANY DISCREPANCY, THE MASTER COPY OF THE ARCHITECTURAL CONTROL APPLICABLE ON EACH SUCH SITE, AS AVAILABLE IN THE COMMERCIAL RECORD OF THE OFFICE OF CHIEF ARCHITECT OR HER/HIS INTERPRETATION WILL OVERRULE THE DIGITIZED FORMAT.

SD/-  
(SUMIT KAUR) 17-04-09  
CHIEF ARCHITECT.  
EXERCISING THE POWERS OF CHIEF ADMINISTRATOR U.T. IN PURSUANCE TO THE APPROVAL OF CHIEF ADMINISTRATOR ON FILE DATED:- 17-04-09.  
CHIEF ADMINISTRATOR  
CHANDIGARH ADMINISTRATION

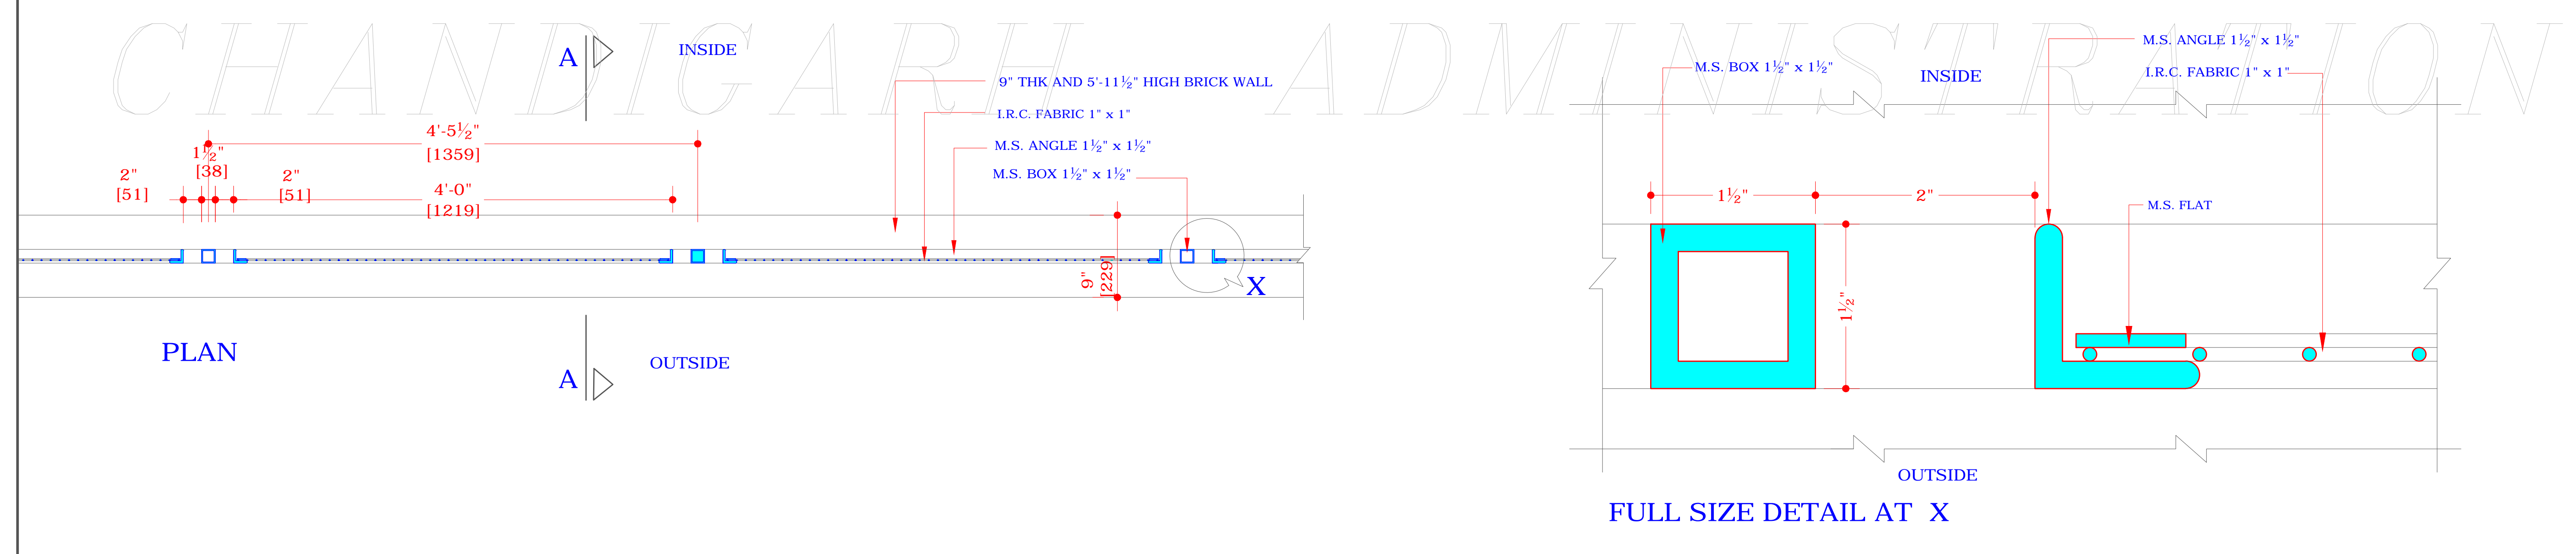

S.NO.	NOTES

S.NO.	DESCRIPTION	SIGN	DATE
REVISIONS			

SD/-  
(SUMIT KAUR)  
CHIEF ARCHITECT

SD/-  
(MAITREYI C. GUPTA)  
SENIOR ARCHITECT

SD/-  
(SHAMS.S.SHAIKH)  
ARCHITECT

ASST. ARCHITECT

OFFICE OF THE  
CHIEF ARCHITECT,  
U.T, CHANDIGARH

SCALE: 1" = 1'-0"  
DATE: 01.04.09

(RACHHPAL KAUR)  
DRAWN BY

CHECKED BY

JOB NO.  
2376

DRG. NO.  
33

STANDARD DETAIL OF  
BOUNDARY WALL OF THE  
INSTITUTIONAL BUILDINGS

PLAN, ELEVATION AND  
SECTIONS